




FRONT ELEVATION SCALE 1:50

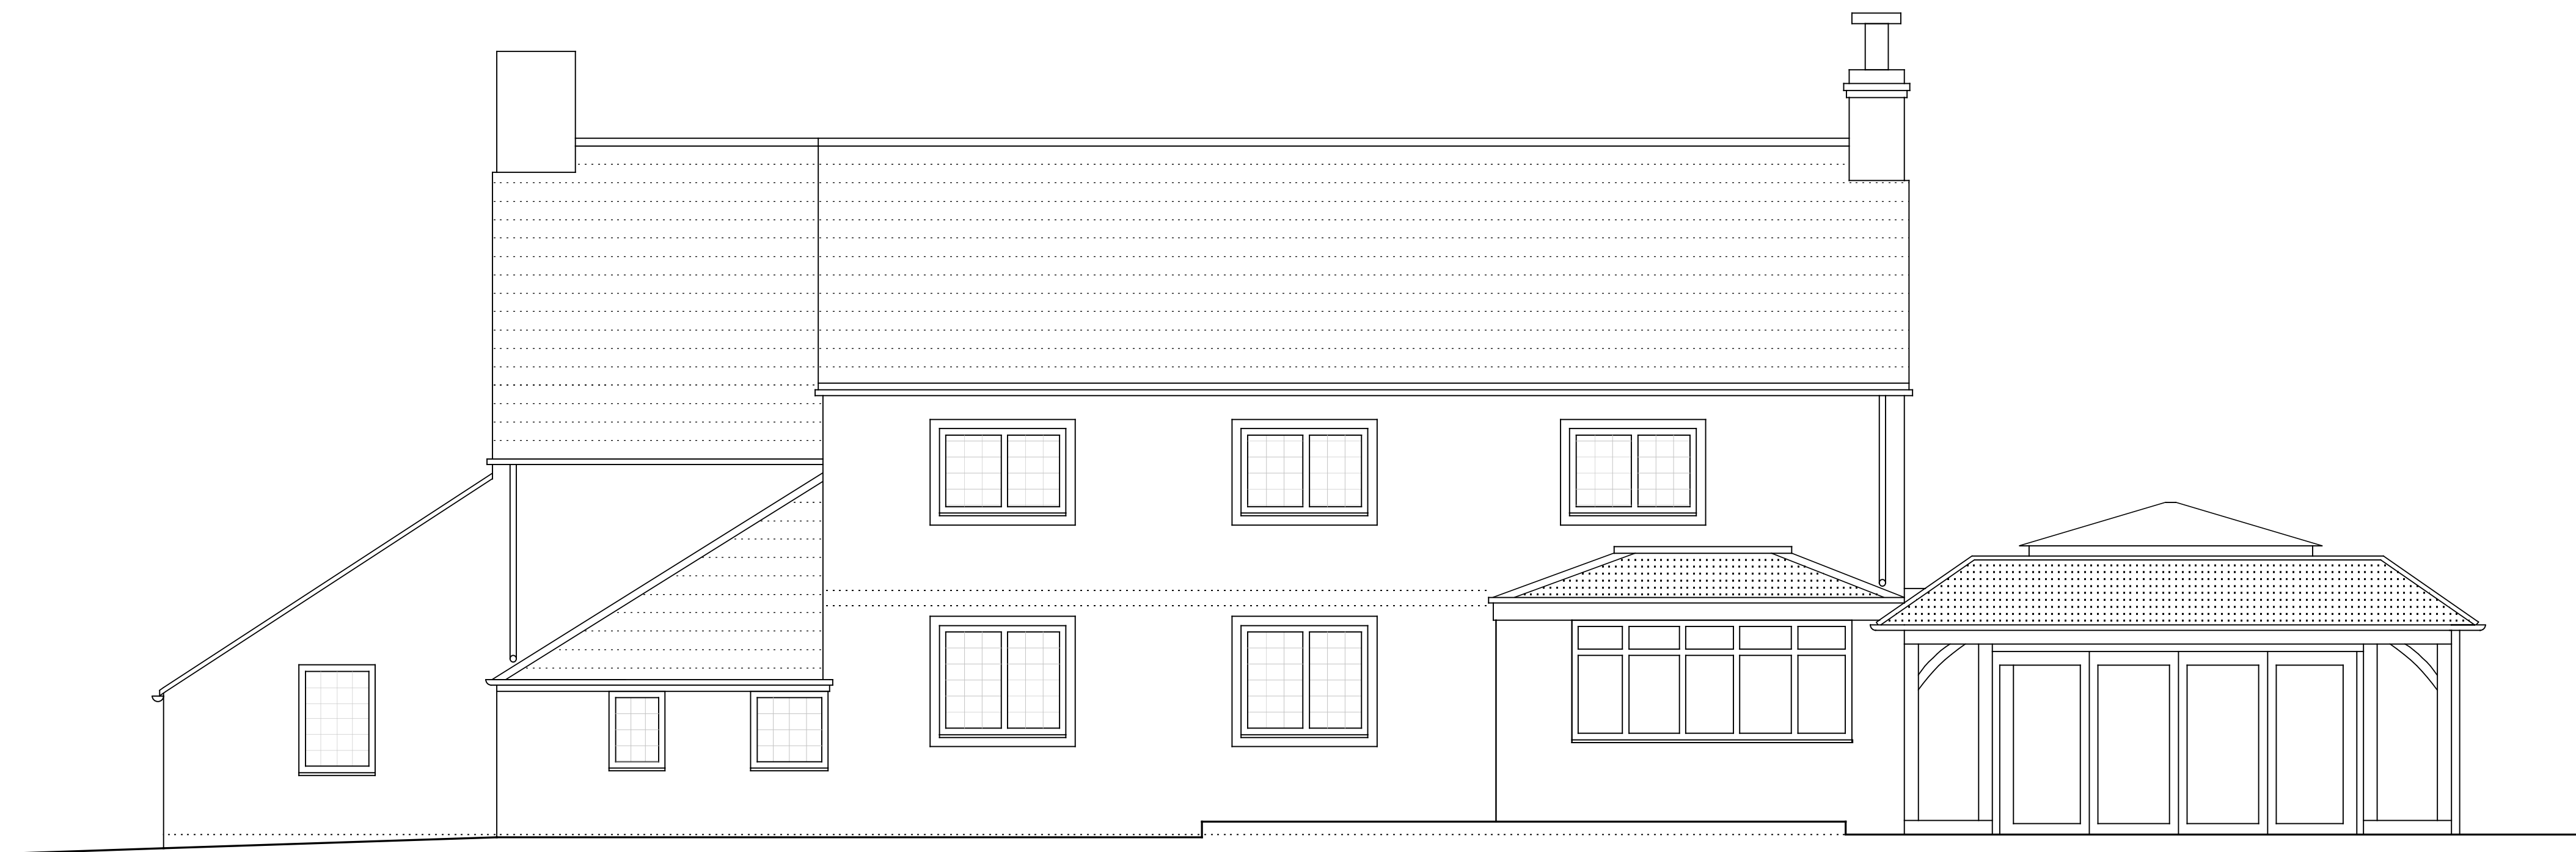

REAR ELEVATION SCALE 1:50




SIDE ELEVATION SCALE 1:50



SIDE ELEVATION SCALE 1:50

- NOTES
- Existing Materials:
 - Clay Double Roman roof tiles to pitched roofs
 - Local Sand Stone and Render to walls
 - Brown UPVC windows throughout
 - Brown timber & UPVC doors
 - Black Timber fascia's
 - Black gutters and downpipes

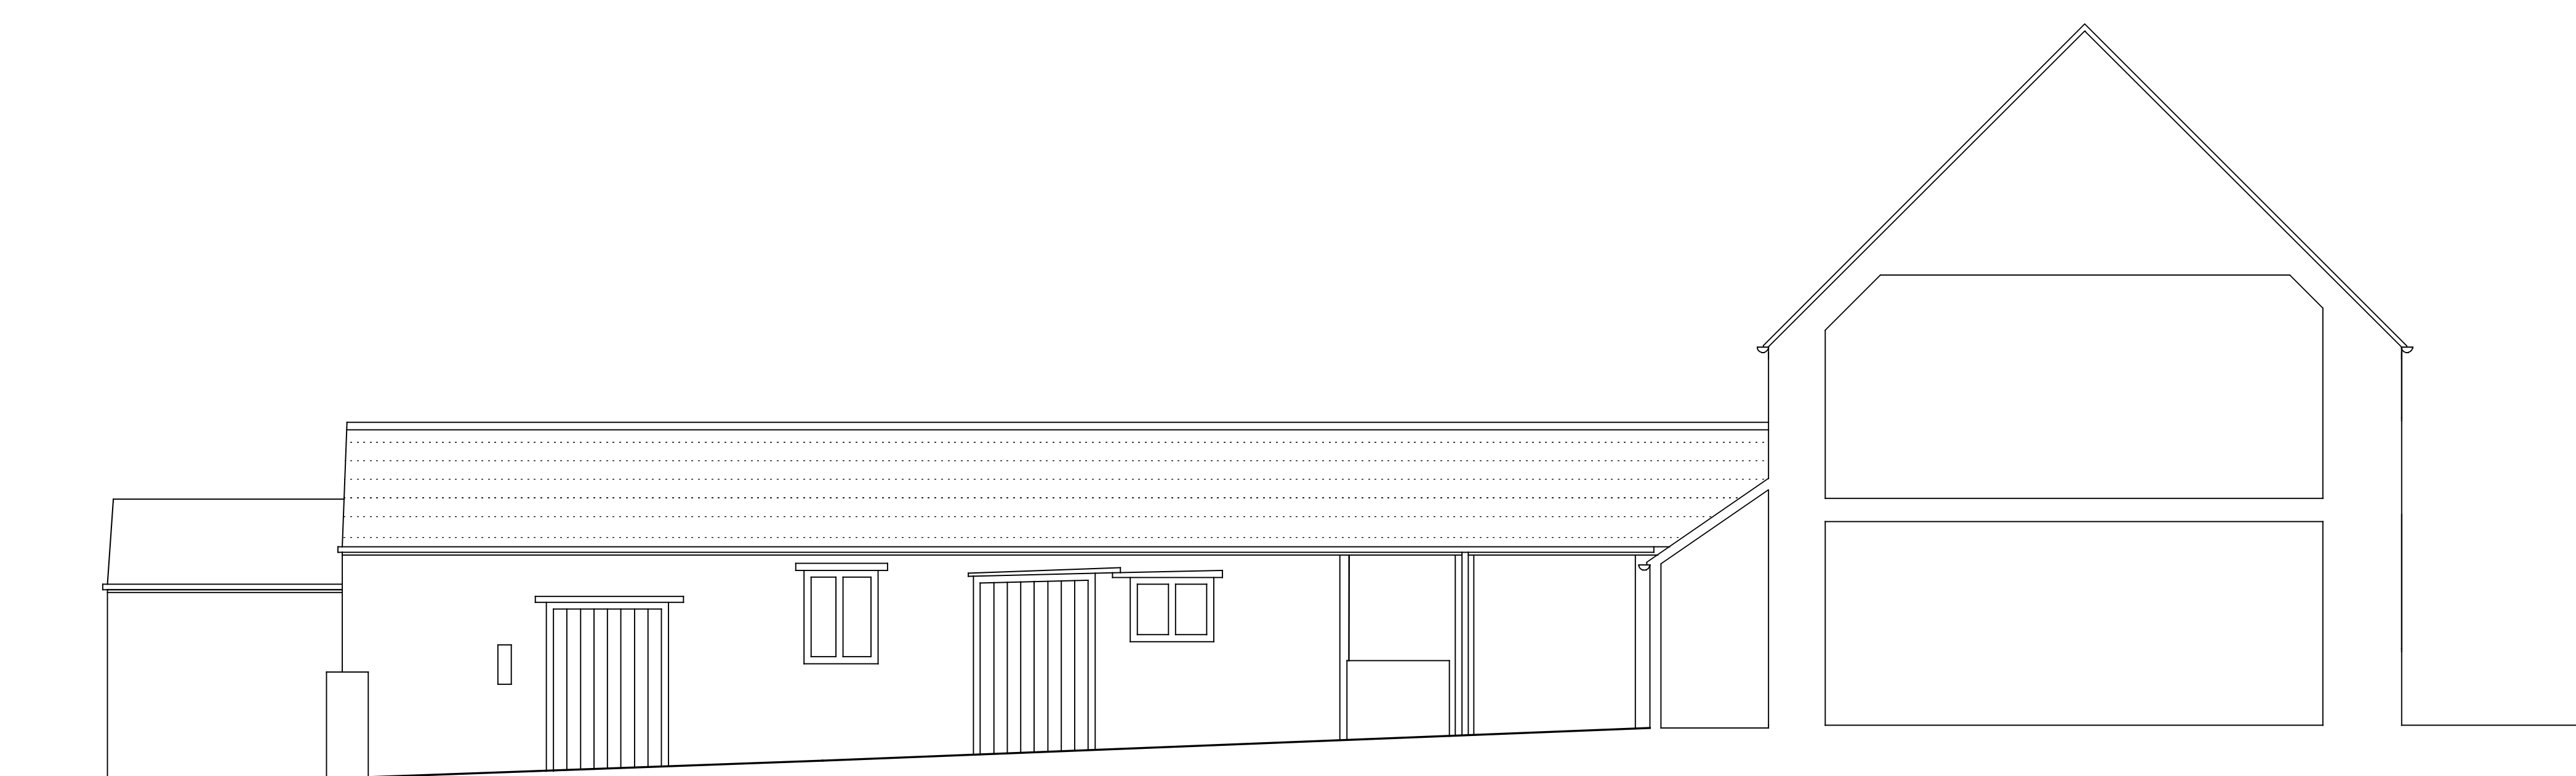

SIDE ELEVATION SCALE 1:50



PROJECT		Demolition of Existing Outbuilding & Construction of Rear Single Storey Extension & Double Carport	
DRAWING TITLE		Existing Elevations	
DRAWN	MJL	DATE	NOV 23
SCALE	1:50 @ A1	REVISIONS	-
DRAWING NO.	KFH.NOV23.E.3		
THIS DRAWING IS COPYRIGHT			