



- FLOOR PLAN KEY**
- Hall
 - Living Room
 - Study
 - Utility
 - CPD
 - WC
 - Dining
 - Kitchen

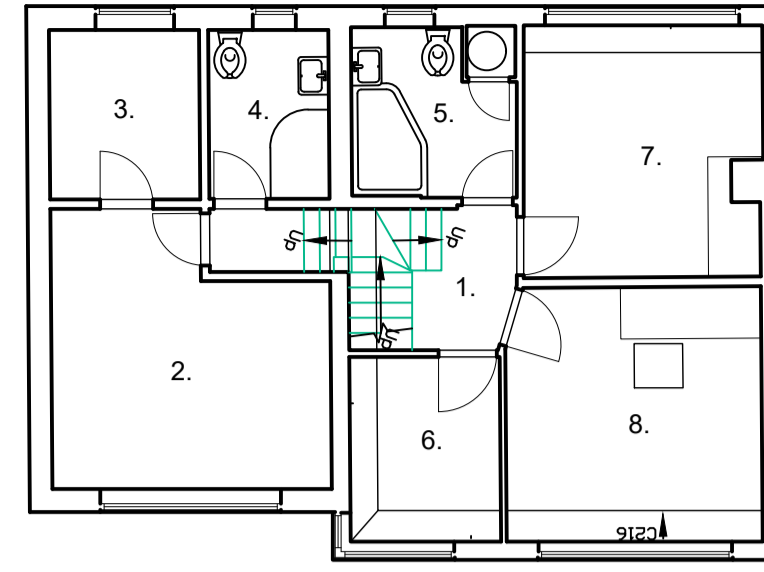


- FLOOR PLAN KEY**
- Landing
 - Bedroom 1
 - Wardrobe
 - En-Suite
 - Bathroom
 - Bedroom 4
 - Bedroom 2
 - Bedroom 3

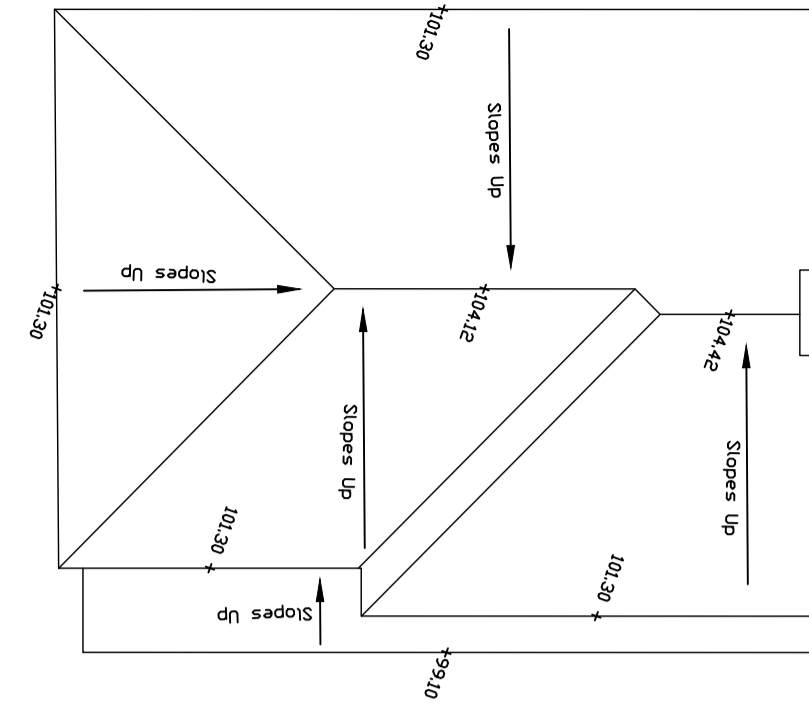


Existing Roof Plan
Scale 1:100

Existing Ground Floor Plan
Scale 1:100

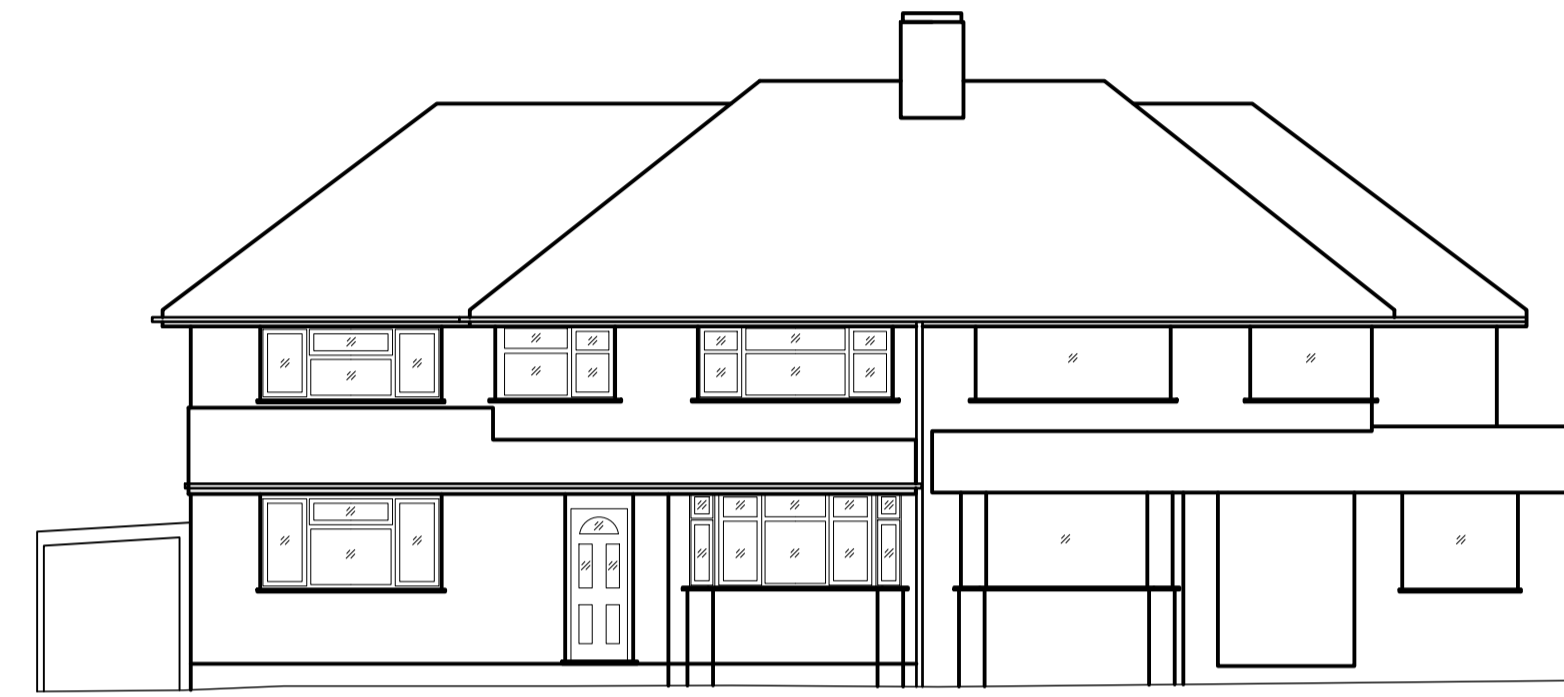


Existing Front Elevation
Scale 1:100

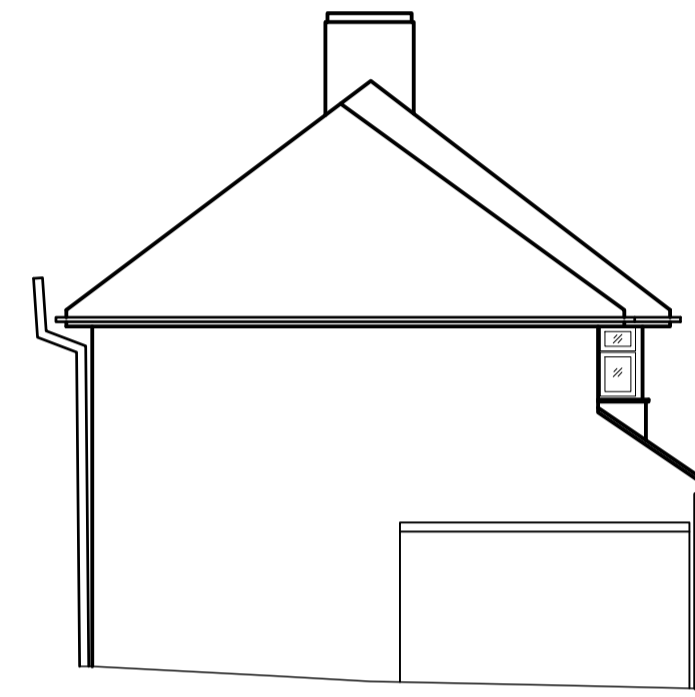



Existing Side Elevation
Scale 1:100



Existing Rear Elevation
Scale 1:100

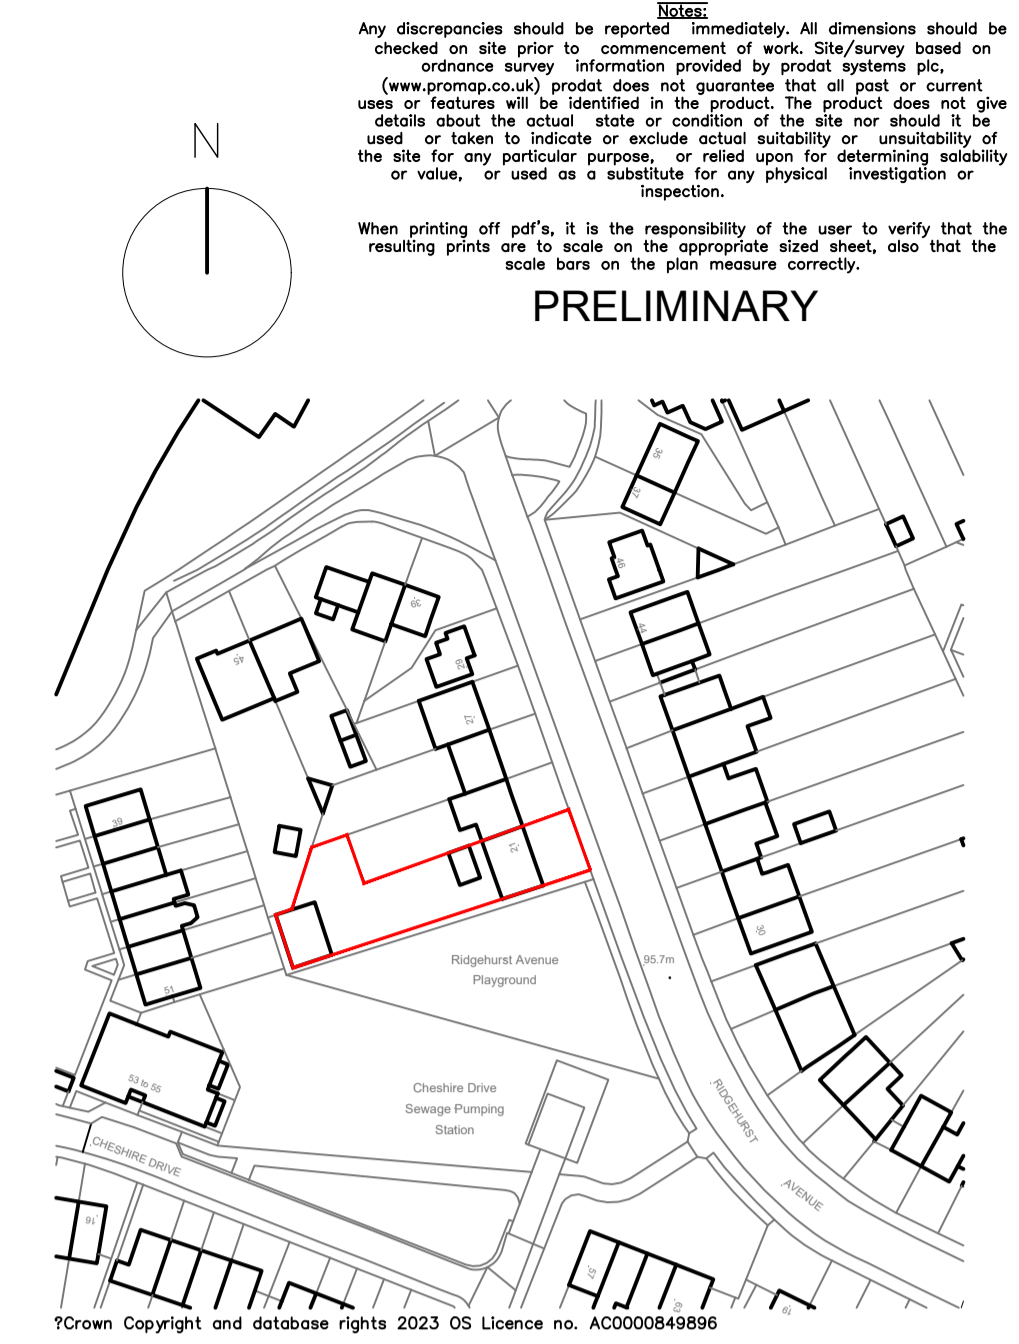

Site Location Plan
Scale 1:1250

  

When printing off pdf's, it is the responsibility of the user to verify that the resulting prints are to scale on the appropriate sized sheet, also that the scale bars on the plan measure correctly.

PRELIMINARY