



**NORTH EAST ELEVATION**  
SCALE 1:100

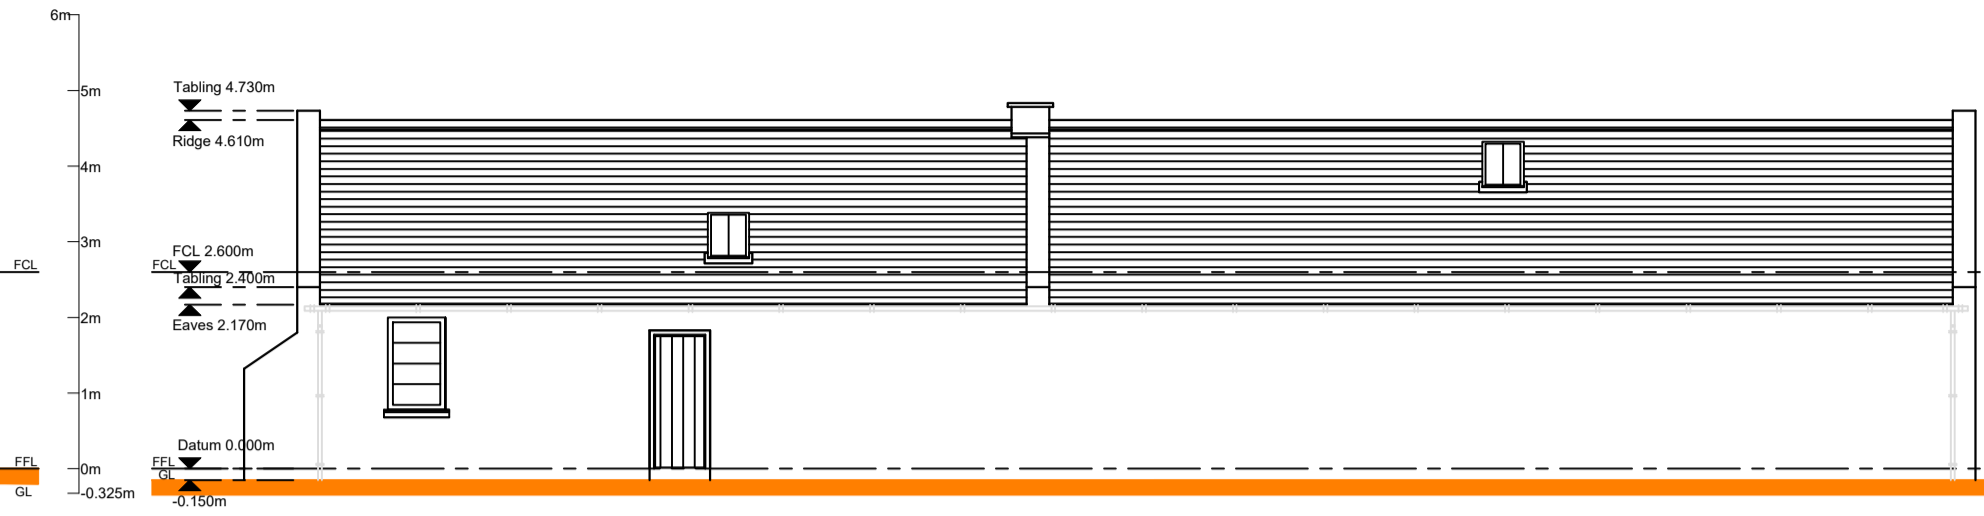


**SOUTH EAST ELEVATION**  
SCALE 1:100




**NORTH WEST ELEVATION**  
SCALE 1:100

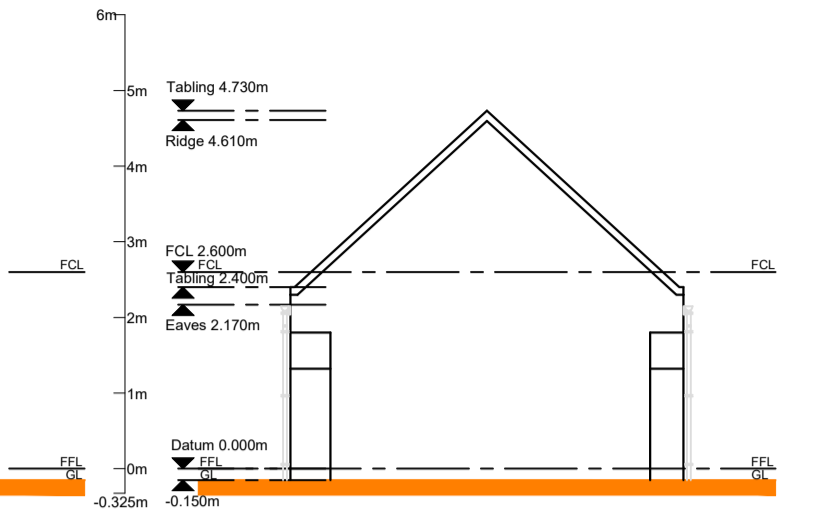


**SOUTH WEST ELEVATION**  
SCALE 1:100

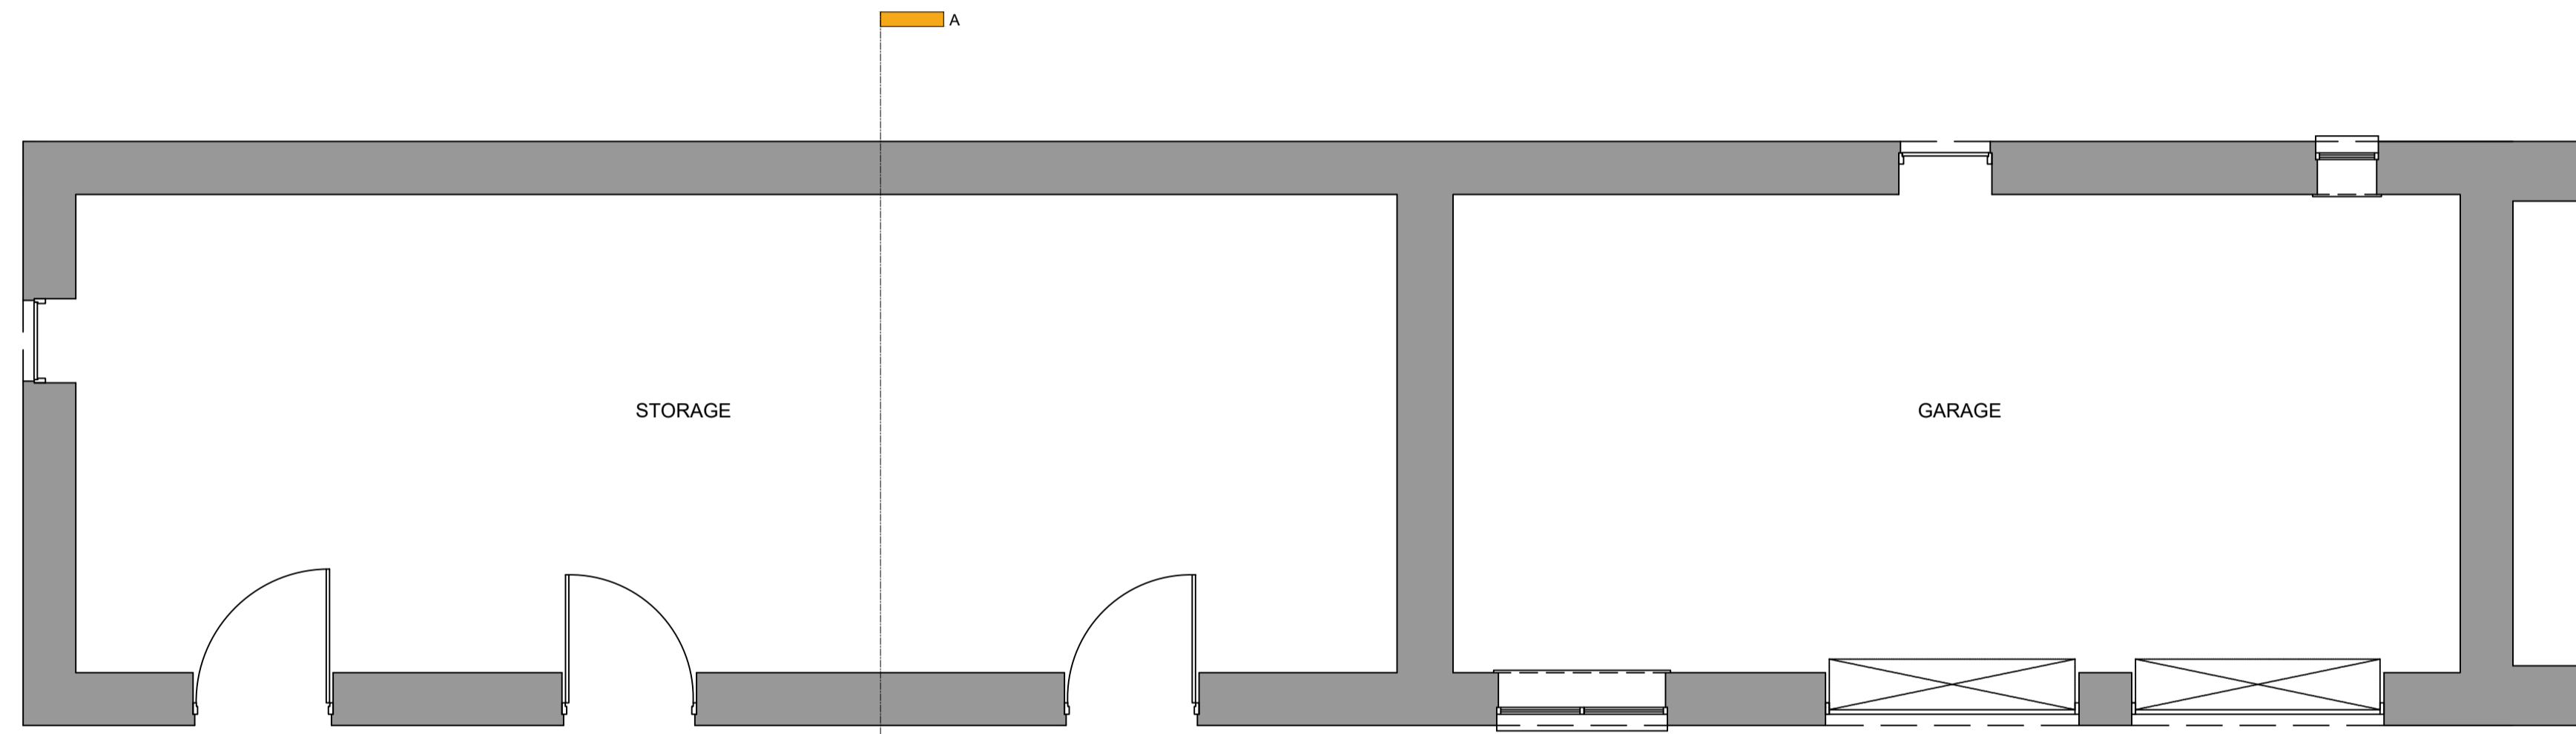

**EXISTING GROUND FLOOR PLAN**  
SCALE 1:50

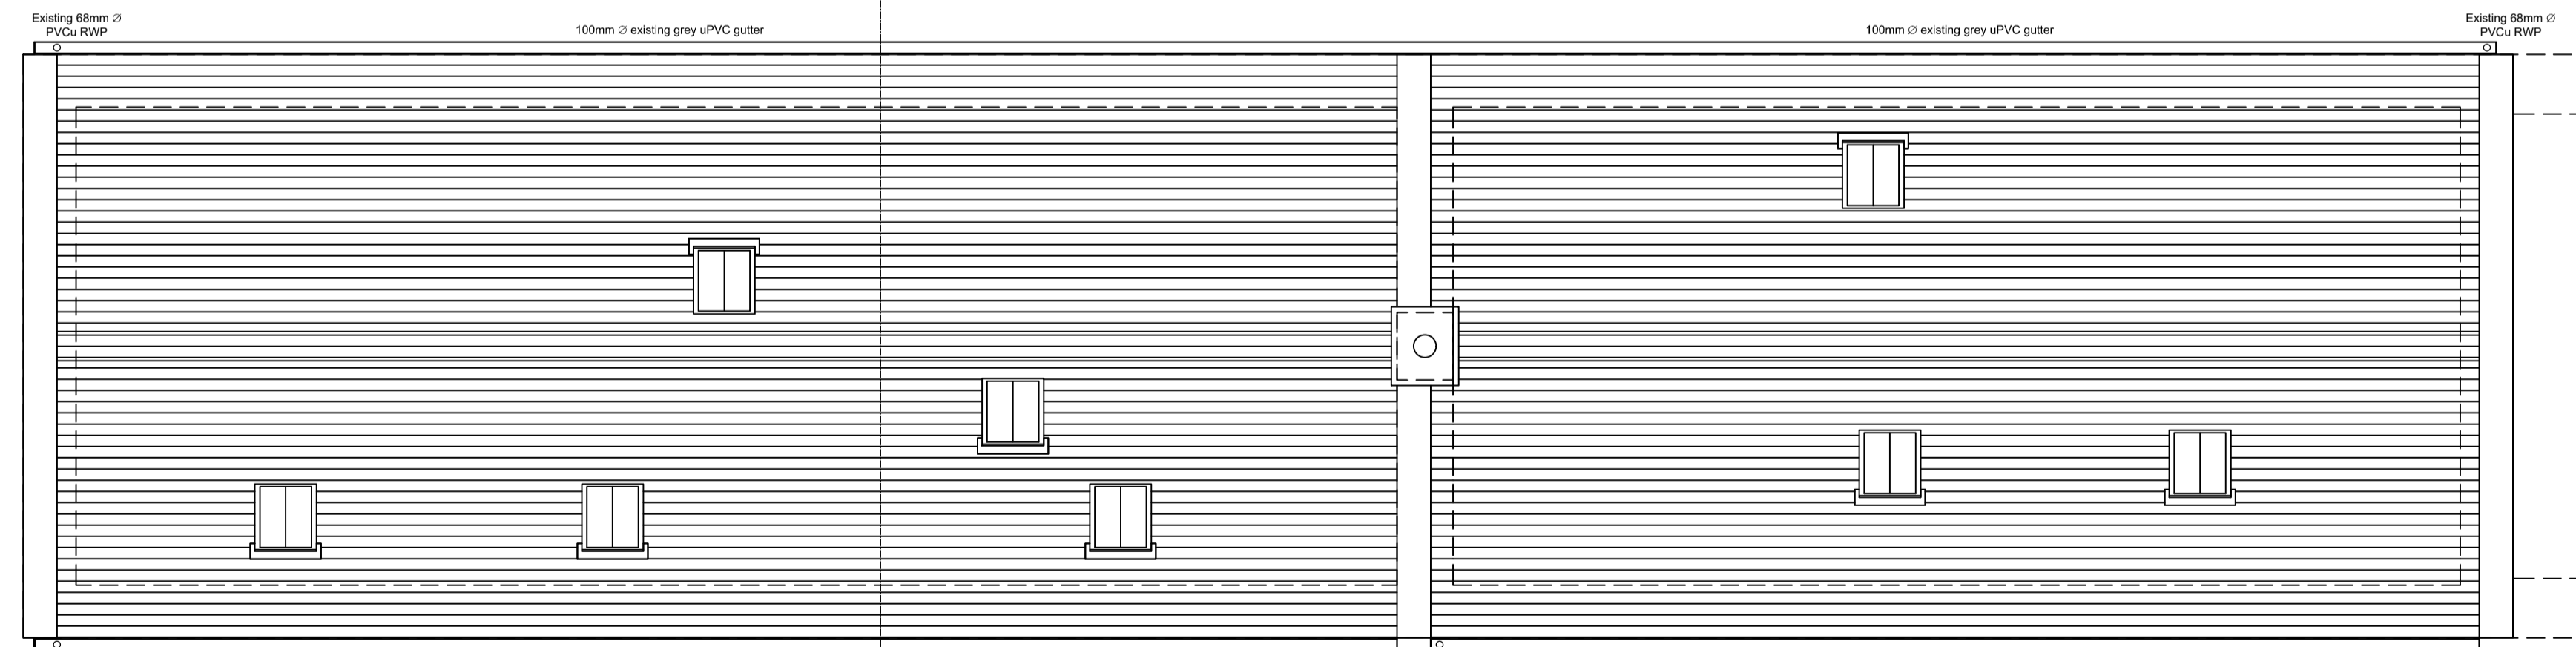


**EXISTING ROOF LAYOUT PLAN**  
SCALE 1:50

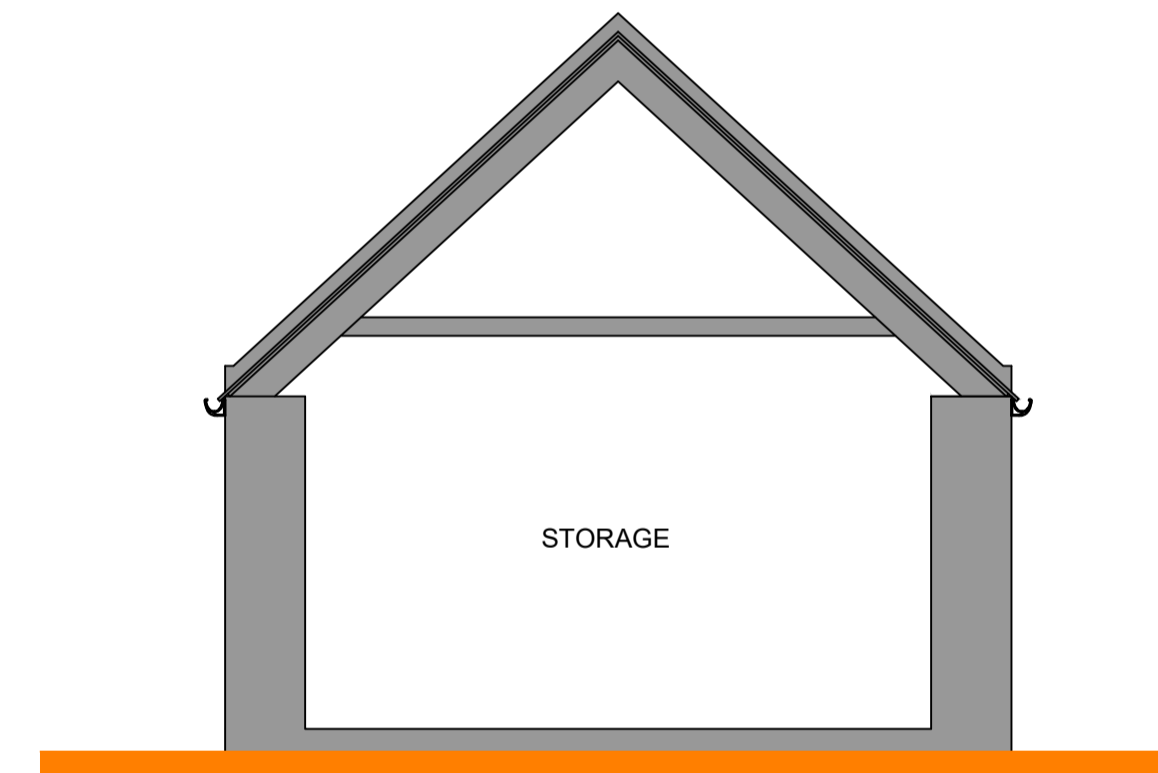


**SECTION A-A**  
SCALE 1:50

**EXISTING FINISHES SCHEDULE**

- ROOF — EXISTING NATURAL SLATE
- WALLS — PAINTED WHITE NATURAL STONEMWORK
- DOORS & WINDOWS — TIMBER PAINTED BROWN
- GARAGE DOORS — METAL UP & OVER DOORS PAINTED GREEN
- ROOFLIGHTS — METAL ROOFLIGHTS WITH A WHITE FINISH
- RAINWATER GOODS — GREY uPVC AND CAST IRON RAINWATER GOODS

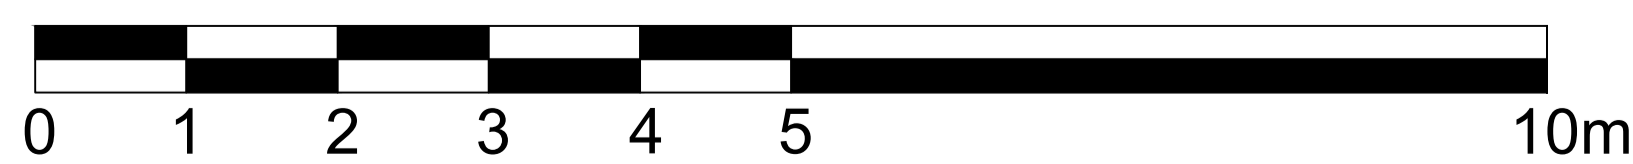

SCALE BAR 1:50

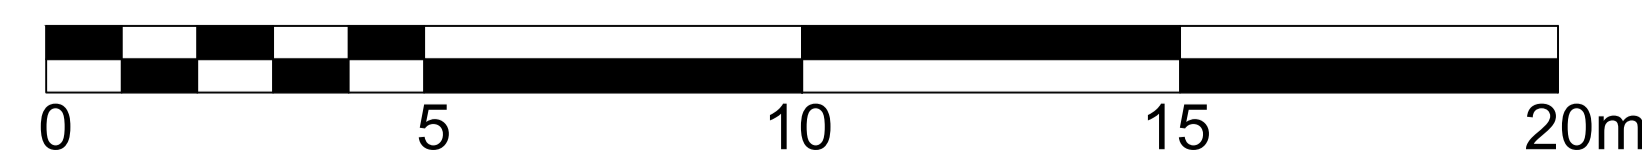

SCALE BAR 1:100

Rev: A -Finishing schedule added. 12/12/2023

Client  
**Mr & Mrs A French.**

Project  
EXISTING OUTBUILDING AT:  
EAST MIDDLETACK, TURRIFF, ABERDEENSHIRE,  
AB53 4HB.

Drawing  
EXISTING FLOOR PLAN LAYOUT, ELEVATIONS,  
ROOF PLAN & SECTION.

Scale  
1:50 / 1:100

Date  
NOVEMBER 2023

Drwg No.  
AF900/004

Rev  
A.