


NORTH EAST ELEVATION
SCALE 1:100


SOUTH EAST ELEVATION
SCALE 1:100

NORTH WEST ELEVATION
SCALE 1:100


SOUTH WEST ELEVATION
SCALE 1:100

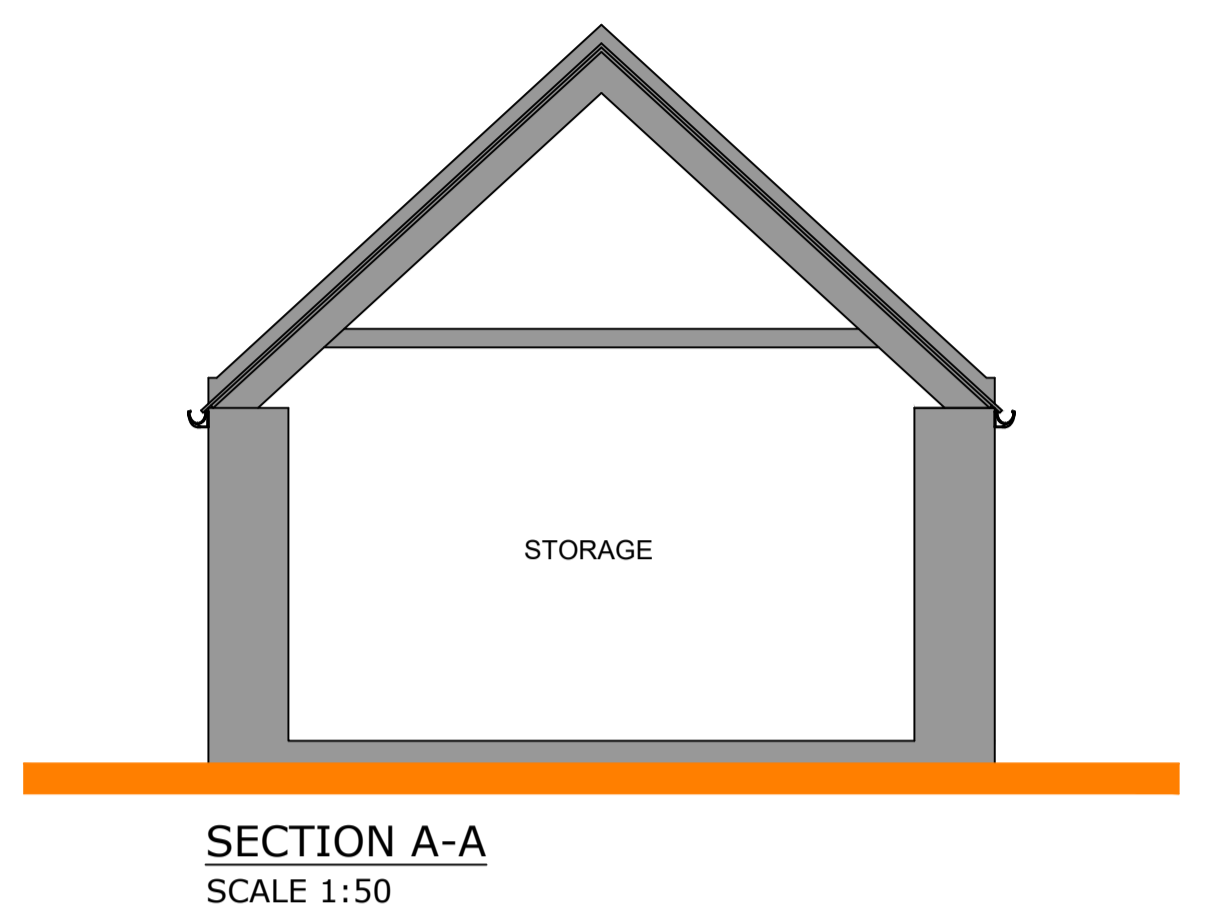

SECTION A-A
SCALE 1:50

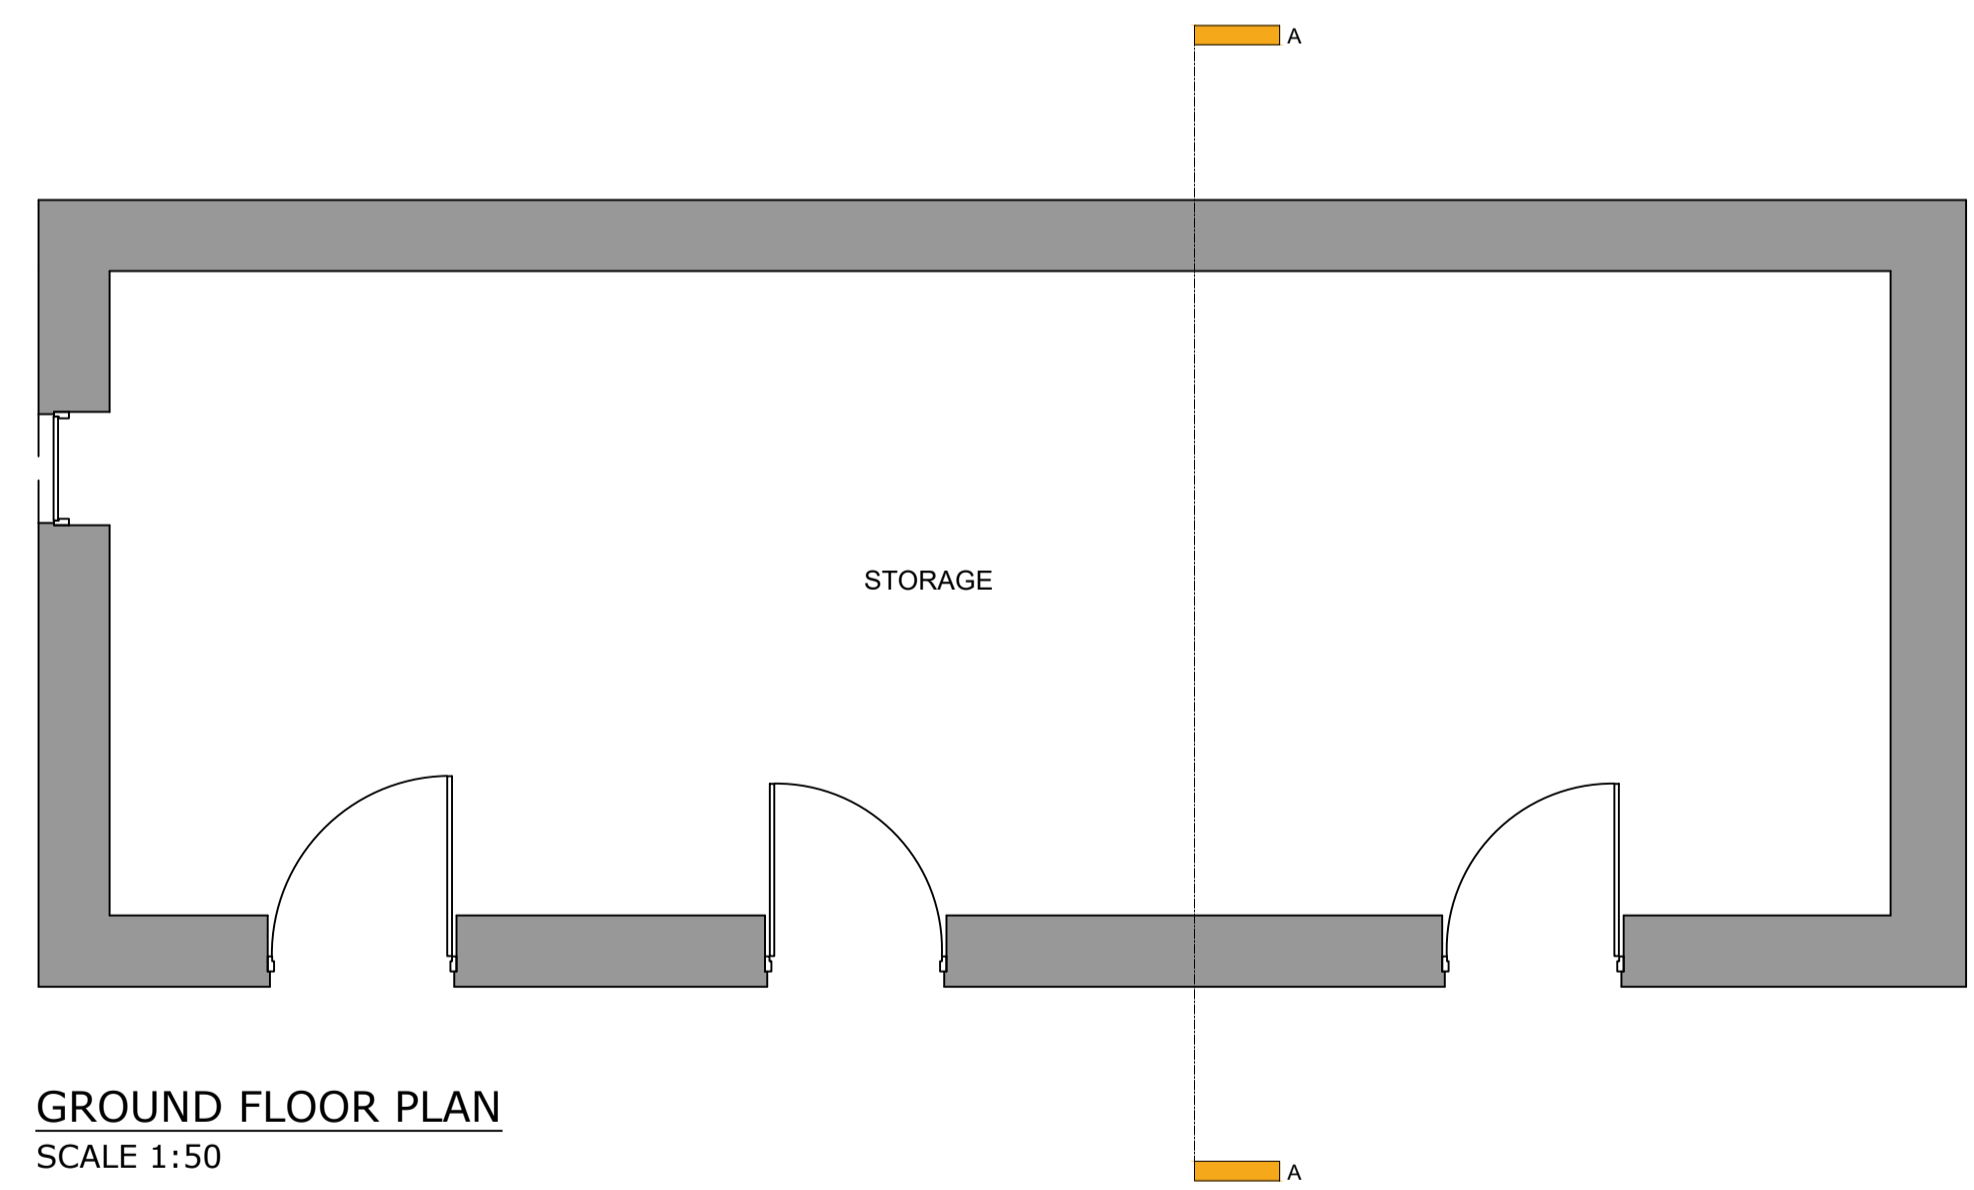


GROUND FLOOR PLAN
SCALE 1:50

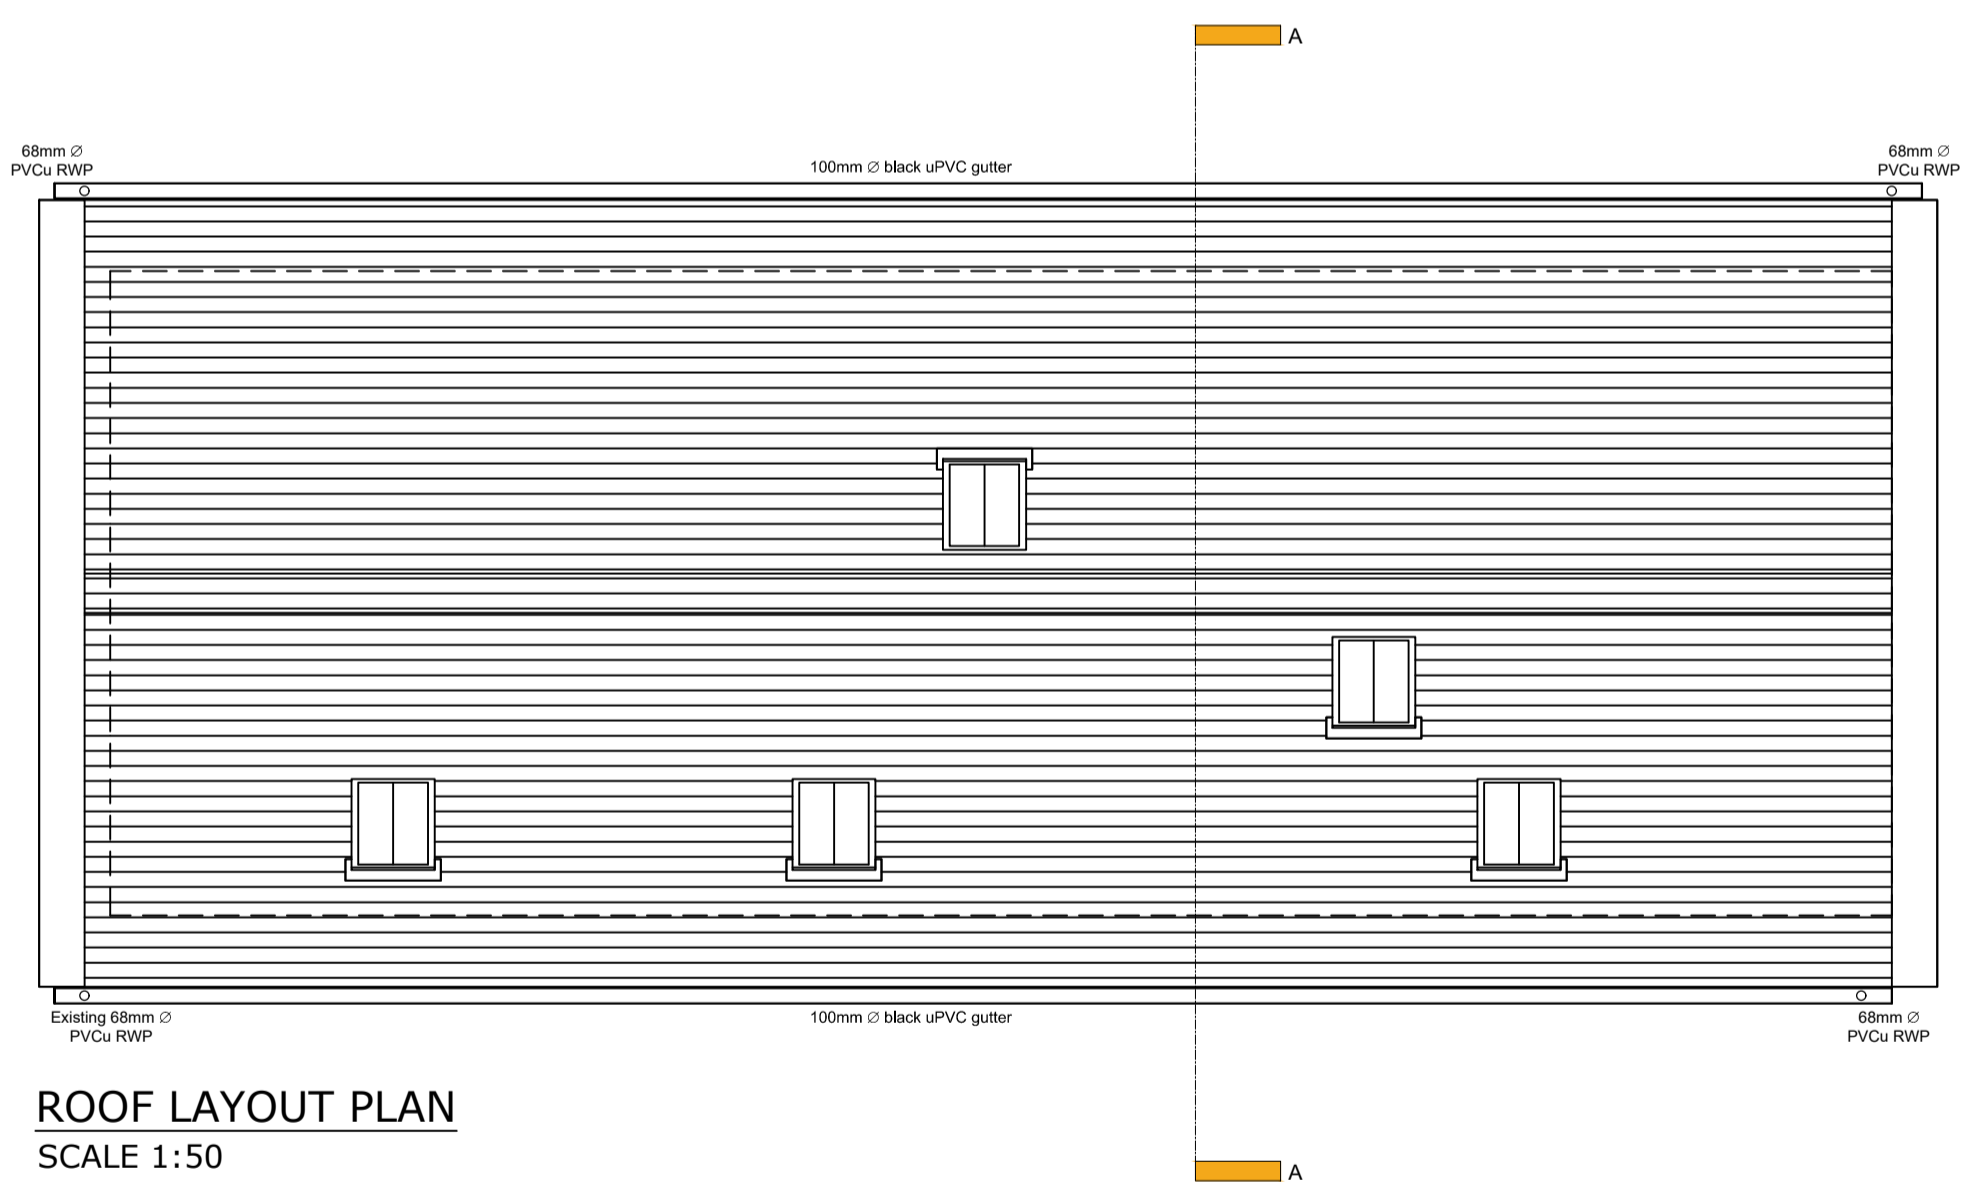


ROOF LAYOUT PLAN
SCALE 1:50

PROPOSED FINISHES SCHEDULE

ROOF	NATURAL SLATE
WALLS	PAINTED WHITE NATURAL STONEMWORK
DOORS & WINDOWS	TIMBER PAINTED BROWN
ROOFLIGHTS	METAL ROOFLIGHTS WITH A WHITE FINISH
RAINWATER GOODS	GREY uPVC RAINWATER GOODS

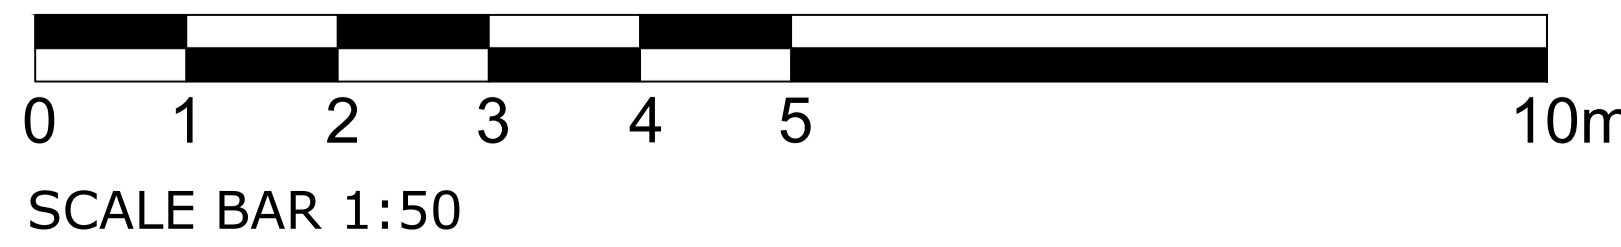

SCALE BAR 1:50

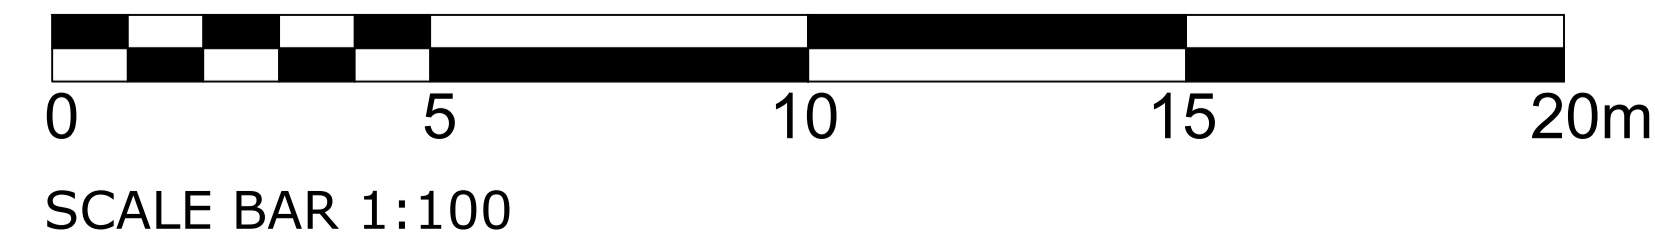

SCALE BAR 1:100

Rev: A -Finishing schedule added. 12/12/2023
 Client
Mr & Mrs A French.
 Project
 PROPOSED OUTBUILDING AT:
 EAST MIDDLETACK, TURRIFF, ABERDEENSHIRE,
 AB53 4HB.
 Drawing
 FLOOR PLAN LAYOUT, ELEVATIONS, ROOF PLAN &
 SECTION.
 Scale
 1:50 / 1:100
 Date
 NOVEMBER 2023
 Dwg No.
 AF900/006
 Rev
 A.