
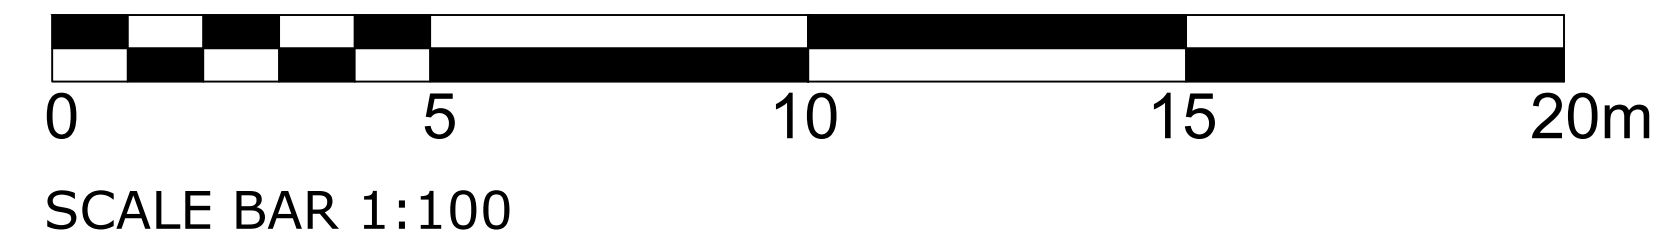
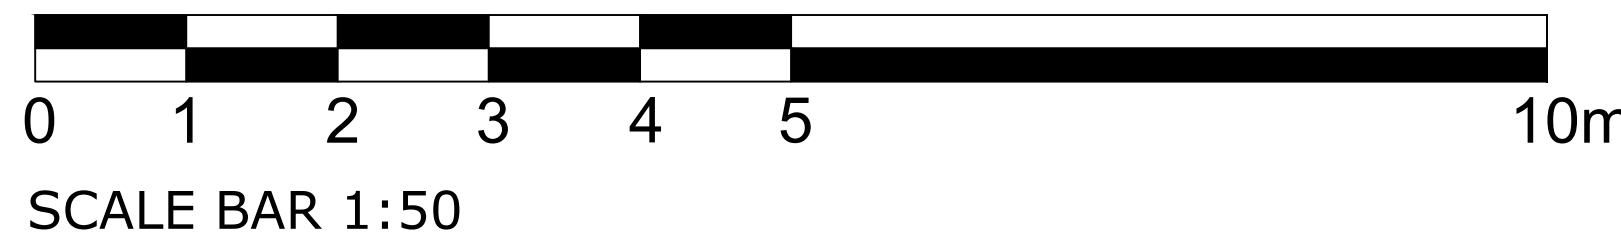
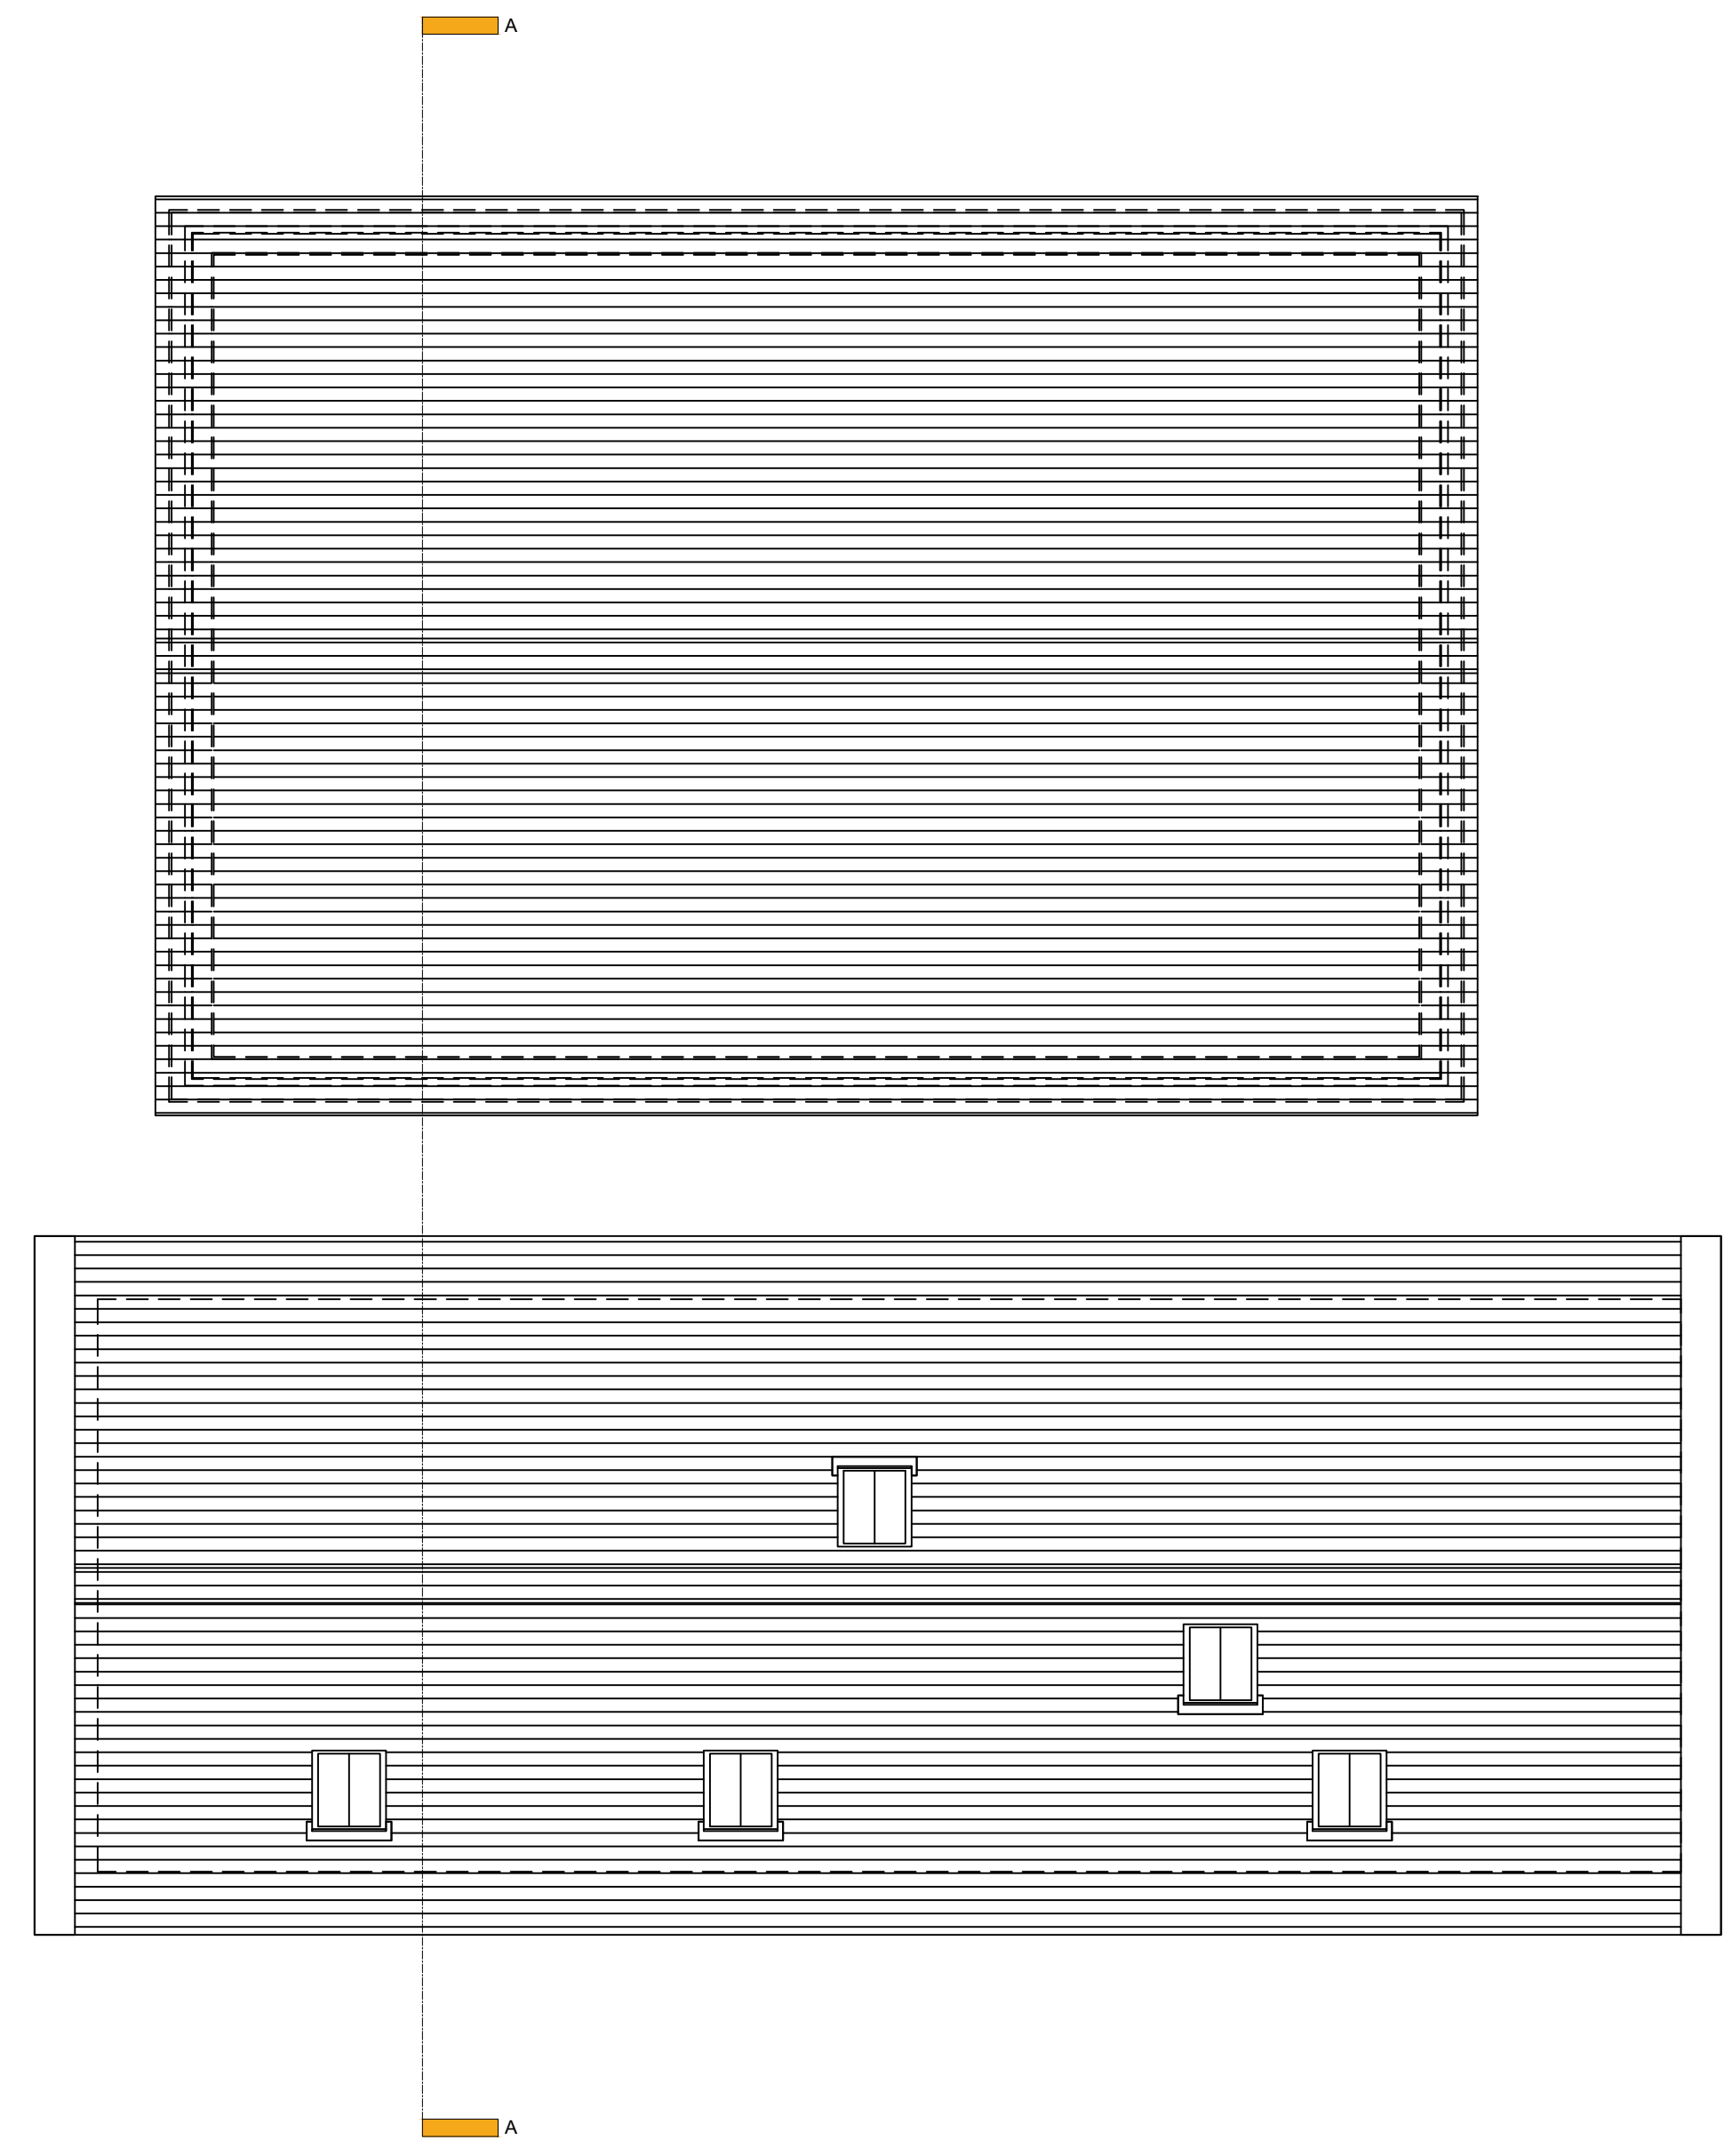


NOTE:
Finishing schedules on drawings
AF/900/003 to AF/900/006

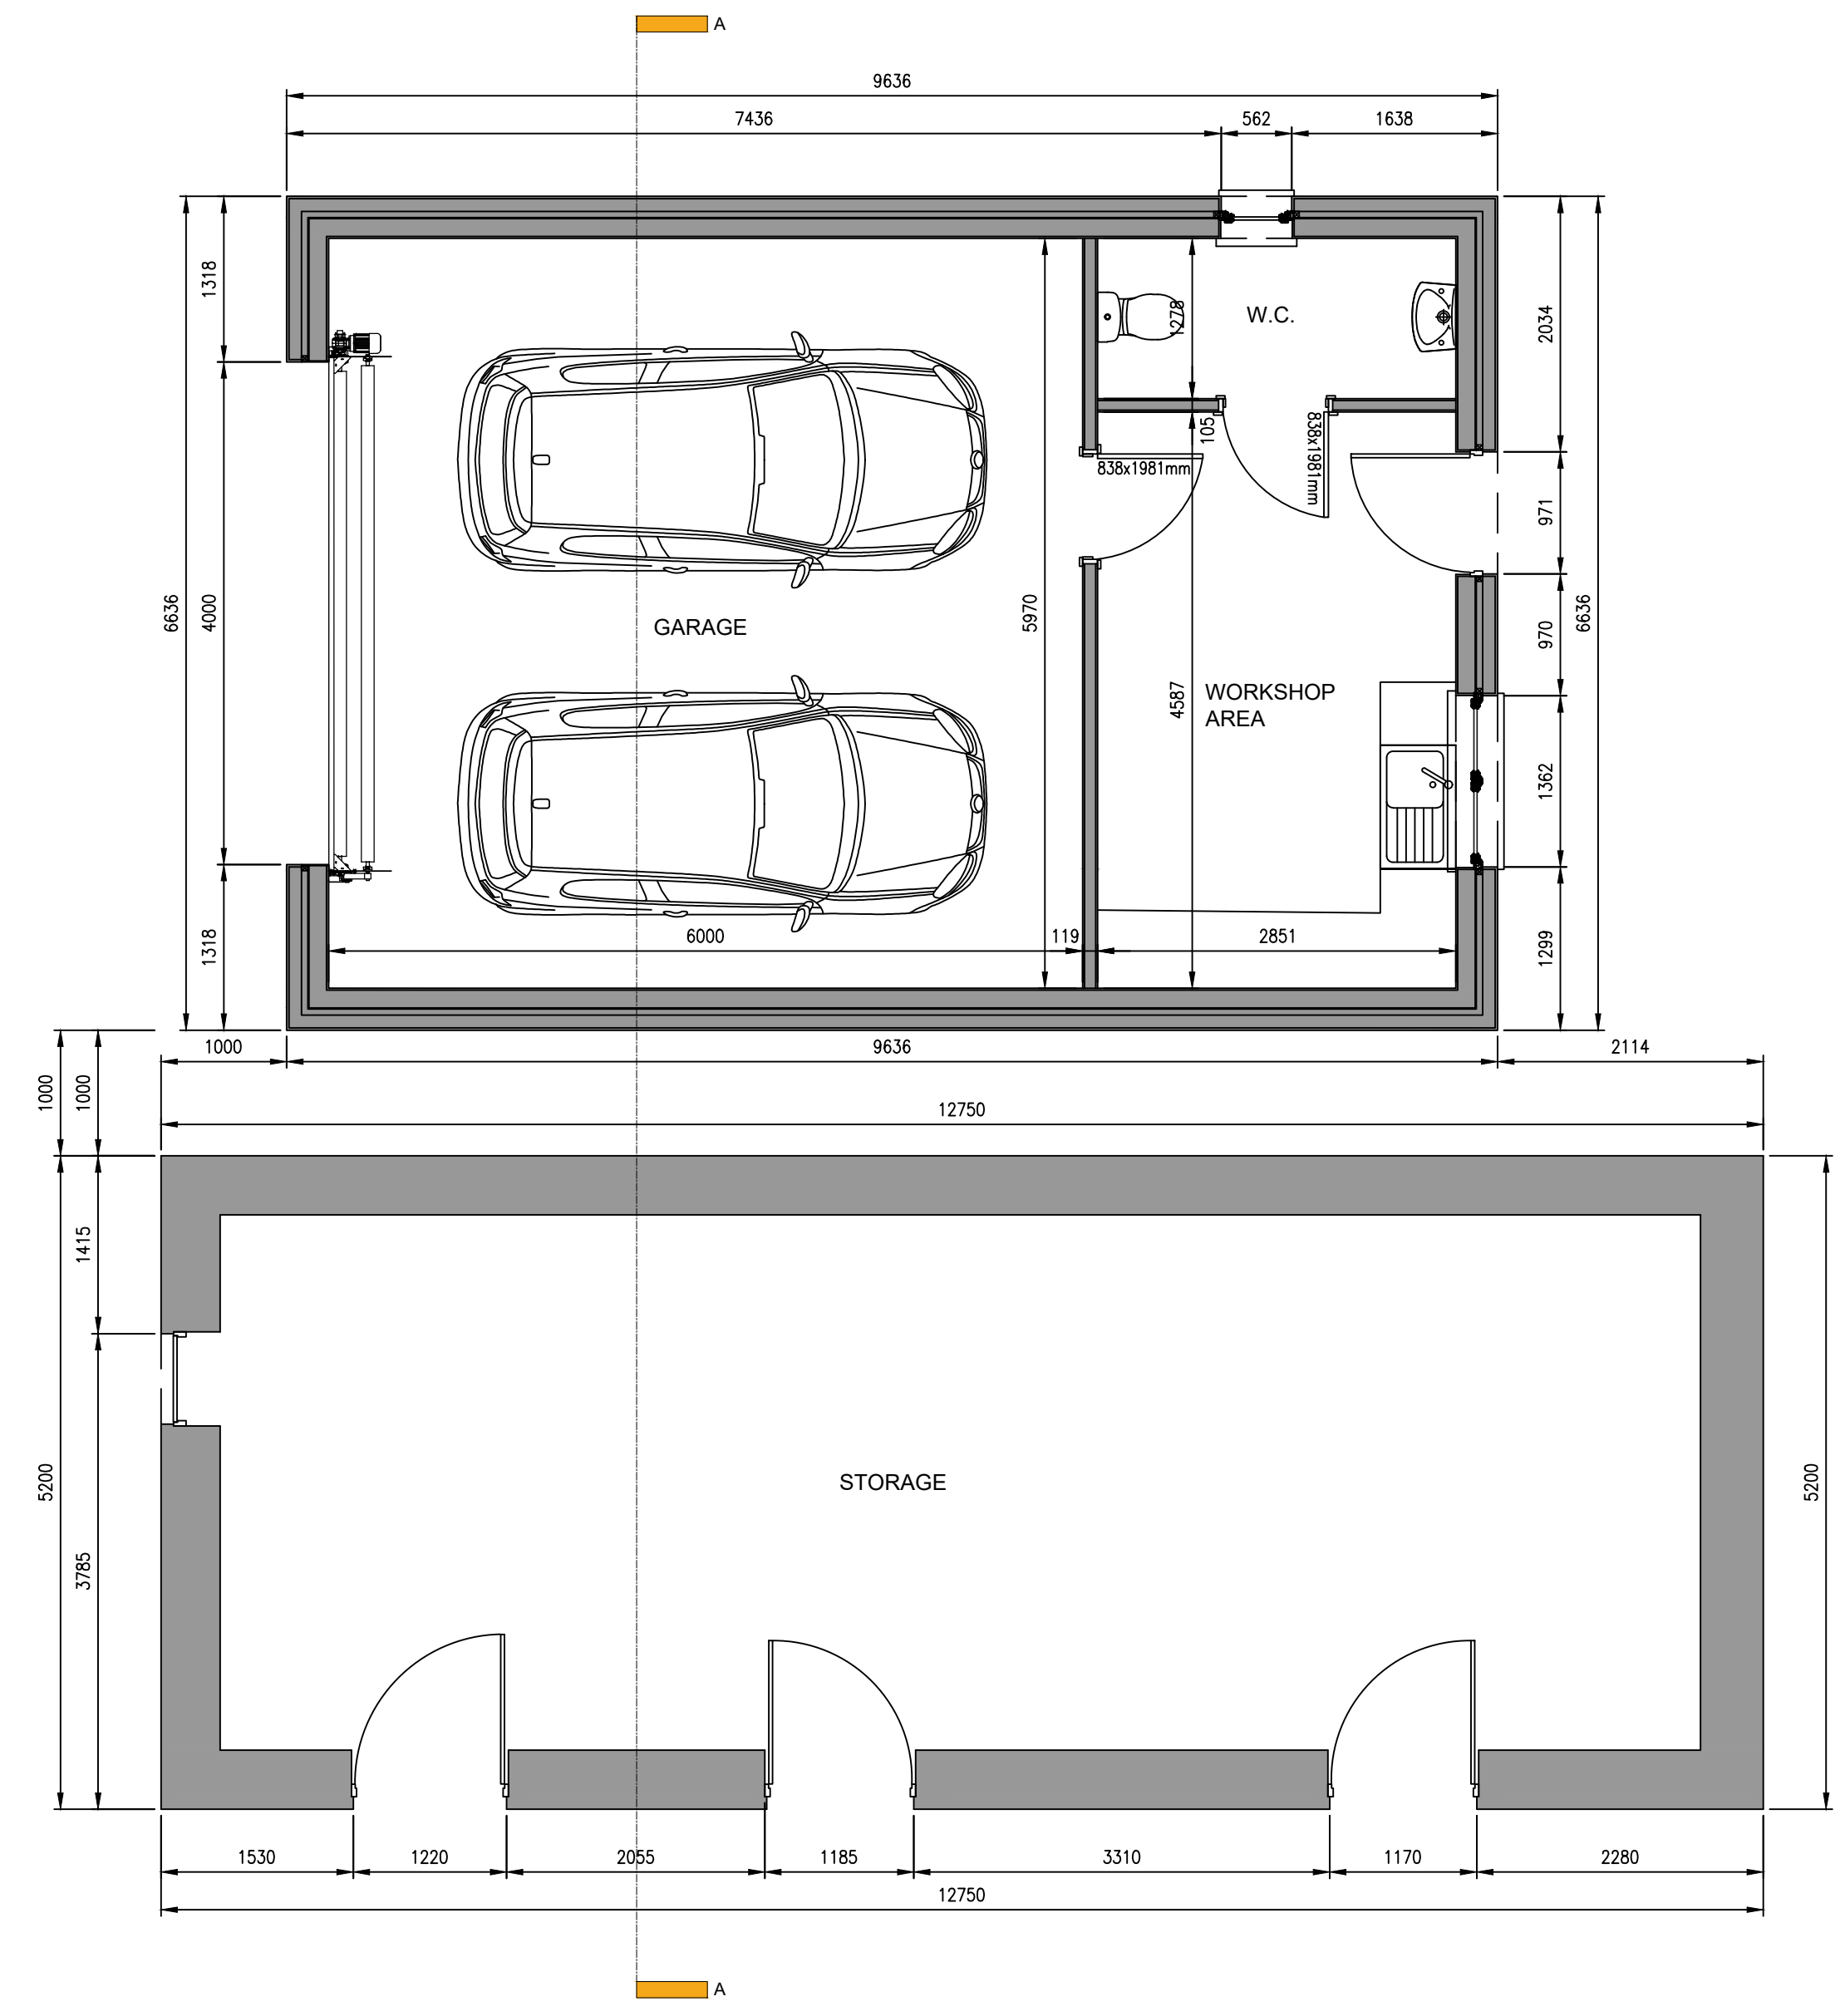

Rev: A - Note added - 12/12/2023			
Client Mr & Mrs A French.			
Project PROPOSED OUTBUILDINGS AT: EAST MIDDLETACK, TURRIFF, ABERDEENSHIRE, AB53 4HB.			
Drawing PROPOSED FLOOR PLAN LAYOUTS, ELEVATIONS & ROOF PLANS.			
Scale 1:50 / 1:100	Date NOVEMBER 2023	Dwg No. AF/900/007	Rev A.