



**EXISTING GROUND FLOOR PLAN**  
SCALE 1:50

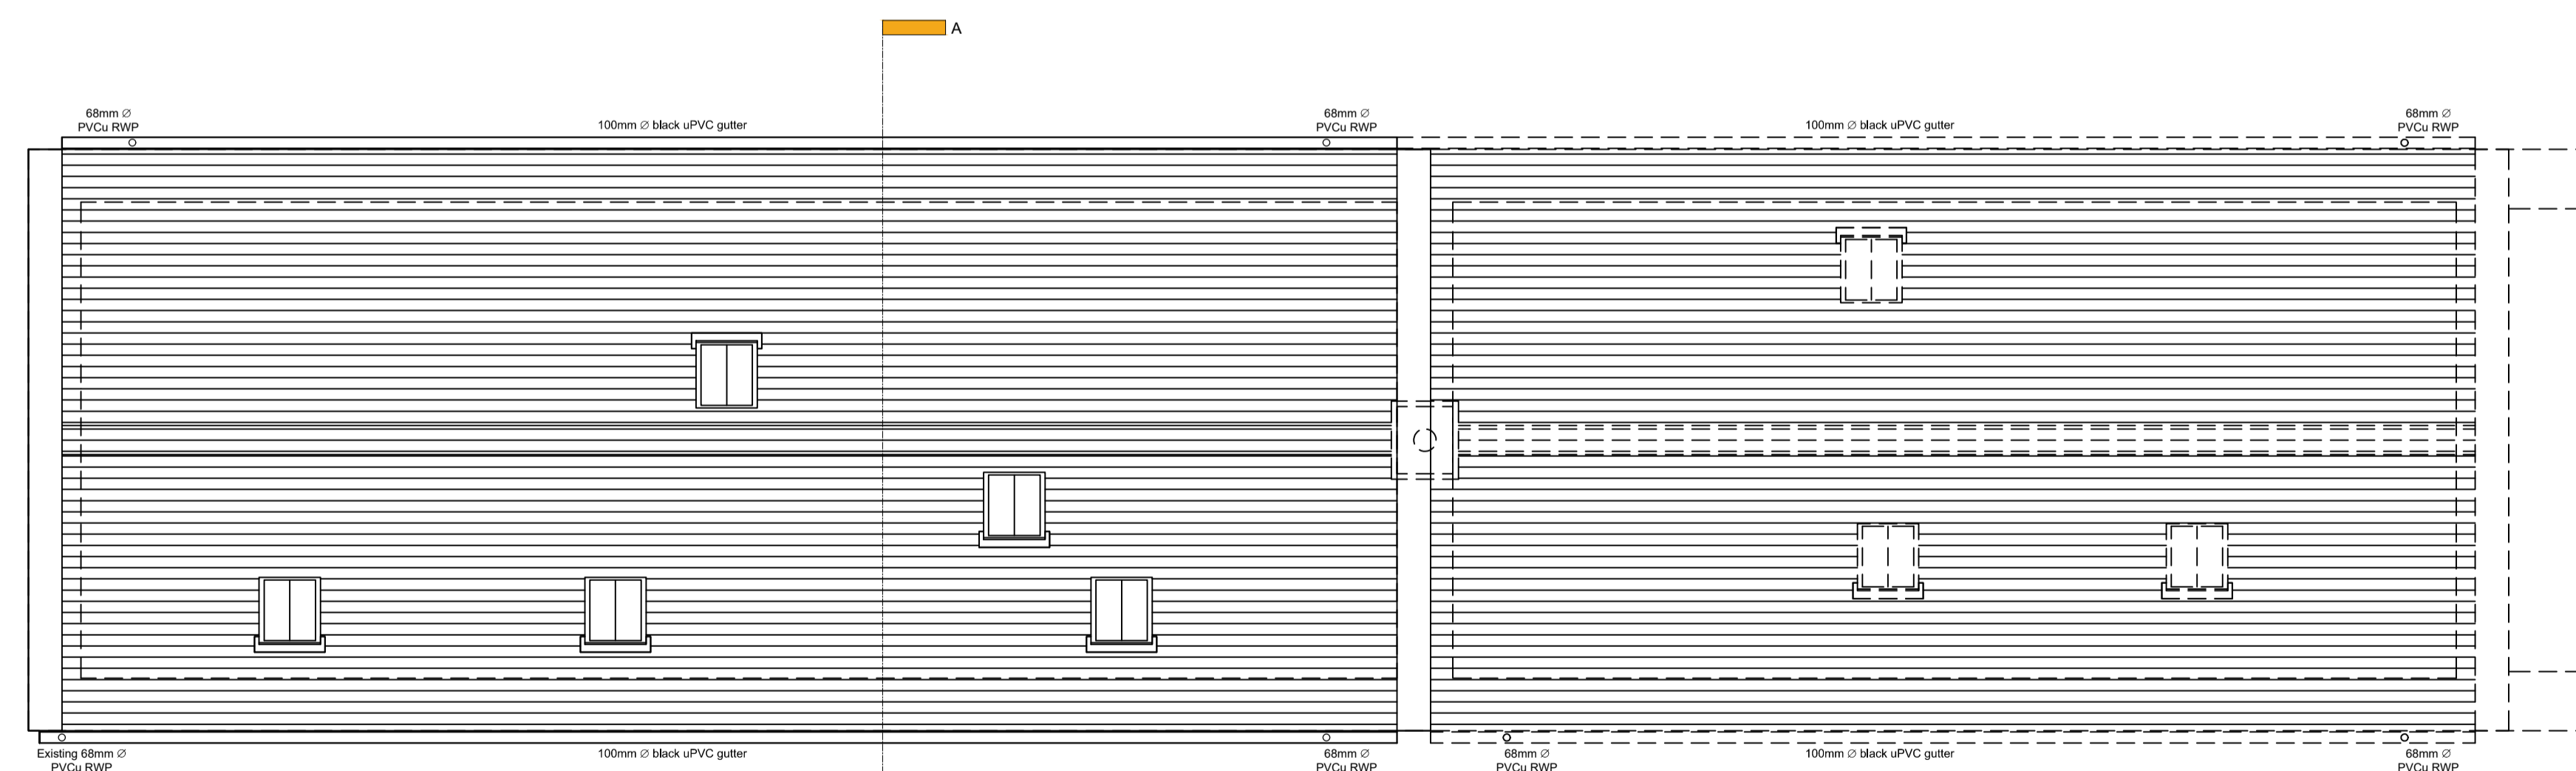



**EXISTING ROOF LAYOUT PLAN**  
SCALE 1:50

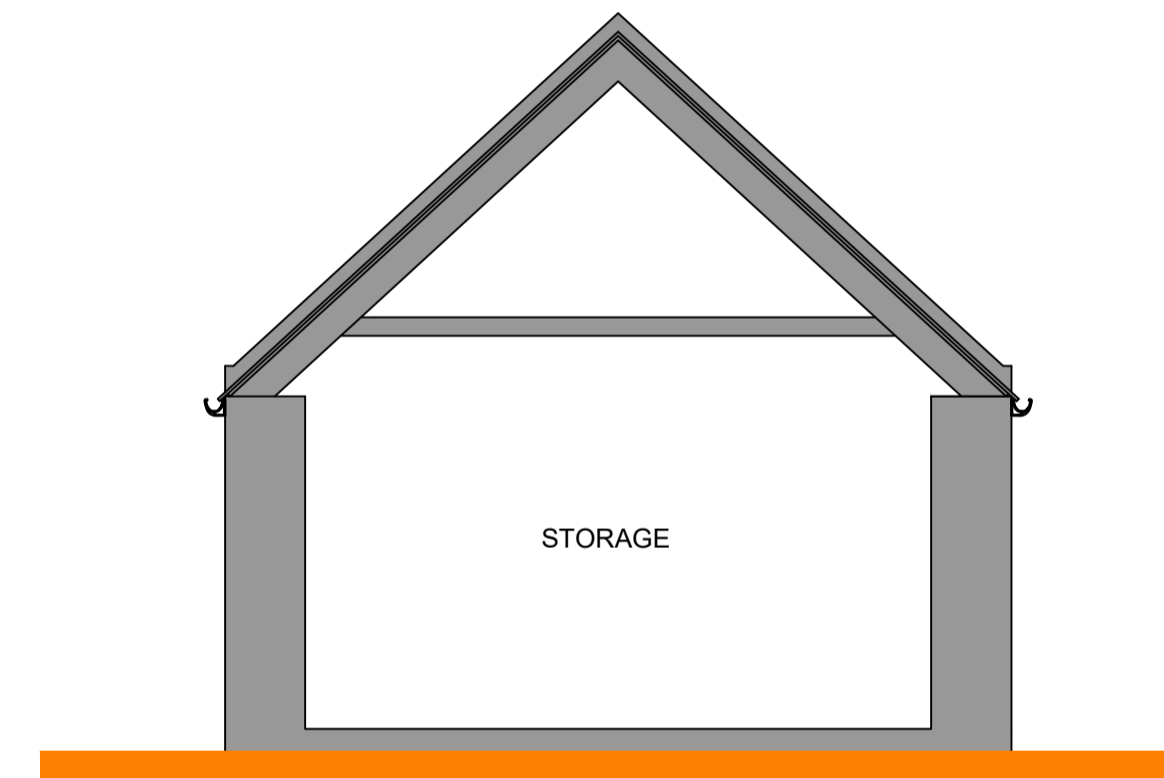

**SECTION A-A**  
SCALE 1:50

**PROPOSED FINISHES SCHEDULE**

<b>ROOF</b>	NATURAL SLATE
<b>WALLS</b>	PAINTED WHITE NATURAL STONEMWORK
<b>DOORS &amp; WINDOWS</b>	TIMBER PAINTED BROWN
<b>ROOFLIGHTS</b>	METAL ROOFLIGHTS WITH A WHITE FINISH
<b>RAINWATER GOODS</b>	GREY uPVC RAINWATER GOODS

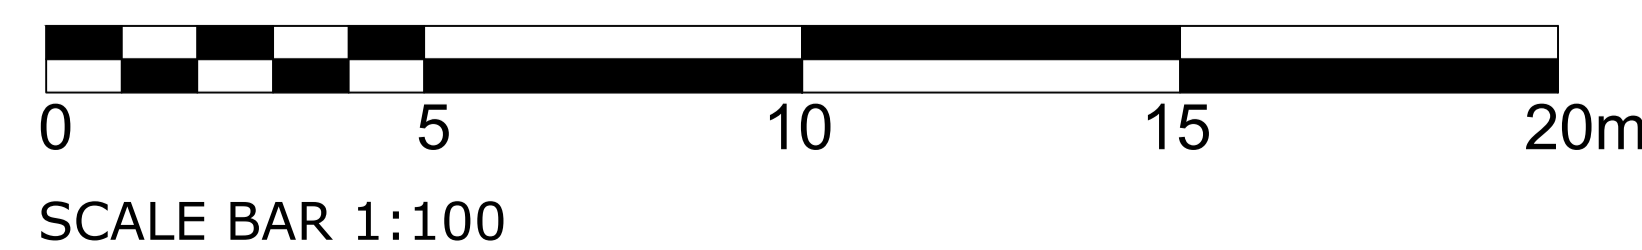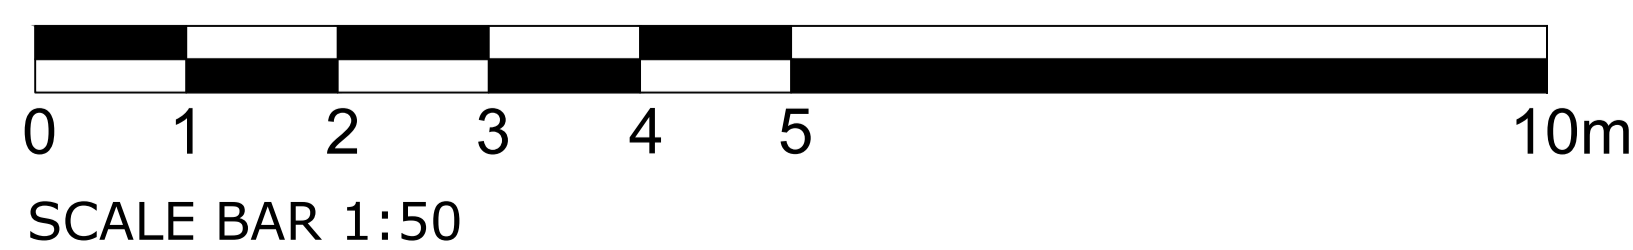

Rev: A -Finishing schedule added. 12/12/2023

Client  
**Mr & Mrs A French.**

Project  
EXISTING OUTBUILDING AND PROPOSED DEMOLISHION AT: EAST MIDDLETACK, TURRIFF, ABERDEENSHIRE, AB53 4HB.

Drawing  
FLOOR PLAN LAYOUT, ELEVATIONS, ROOF PLAN & SECTION

Scale  
1:50 / 1:100

Date  
NOVEMBER 2023

Drw No.  
AF900/005

Rev  
A.