



Main Street Elevation

 

Scale in metres

drydash finish to match existing  
 concrete cill to match existing  
 timber frame window (light grey paint finish)  
 to match existing

pier formed to match ex.  
 (grey feature blockwork)

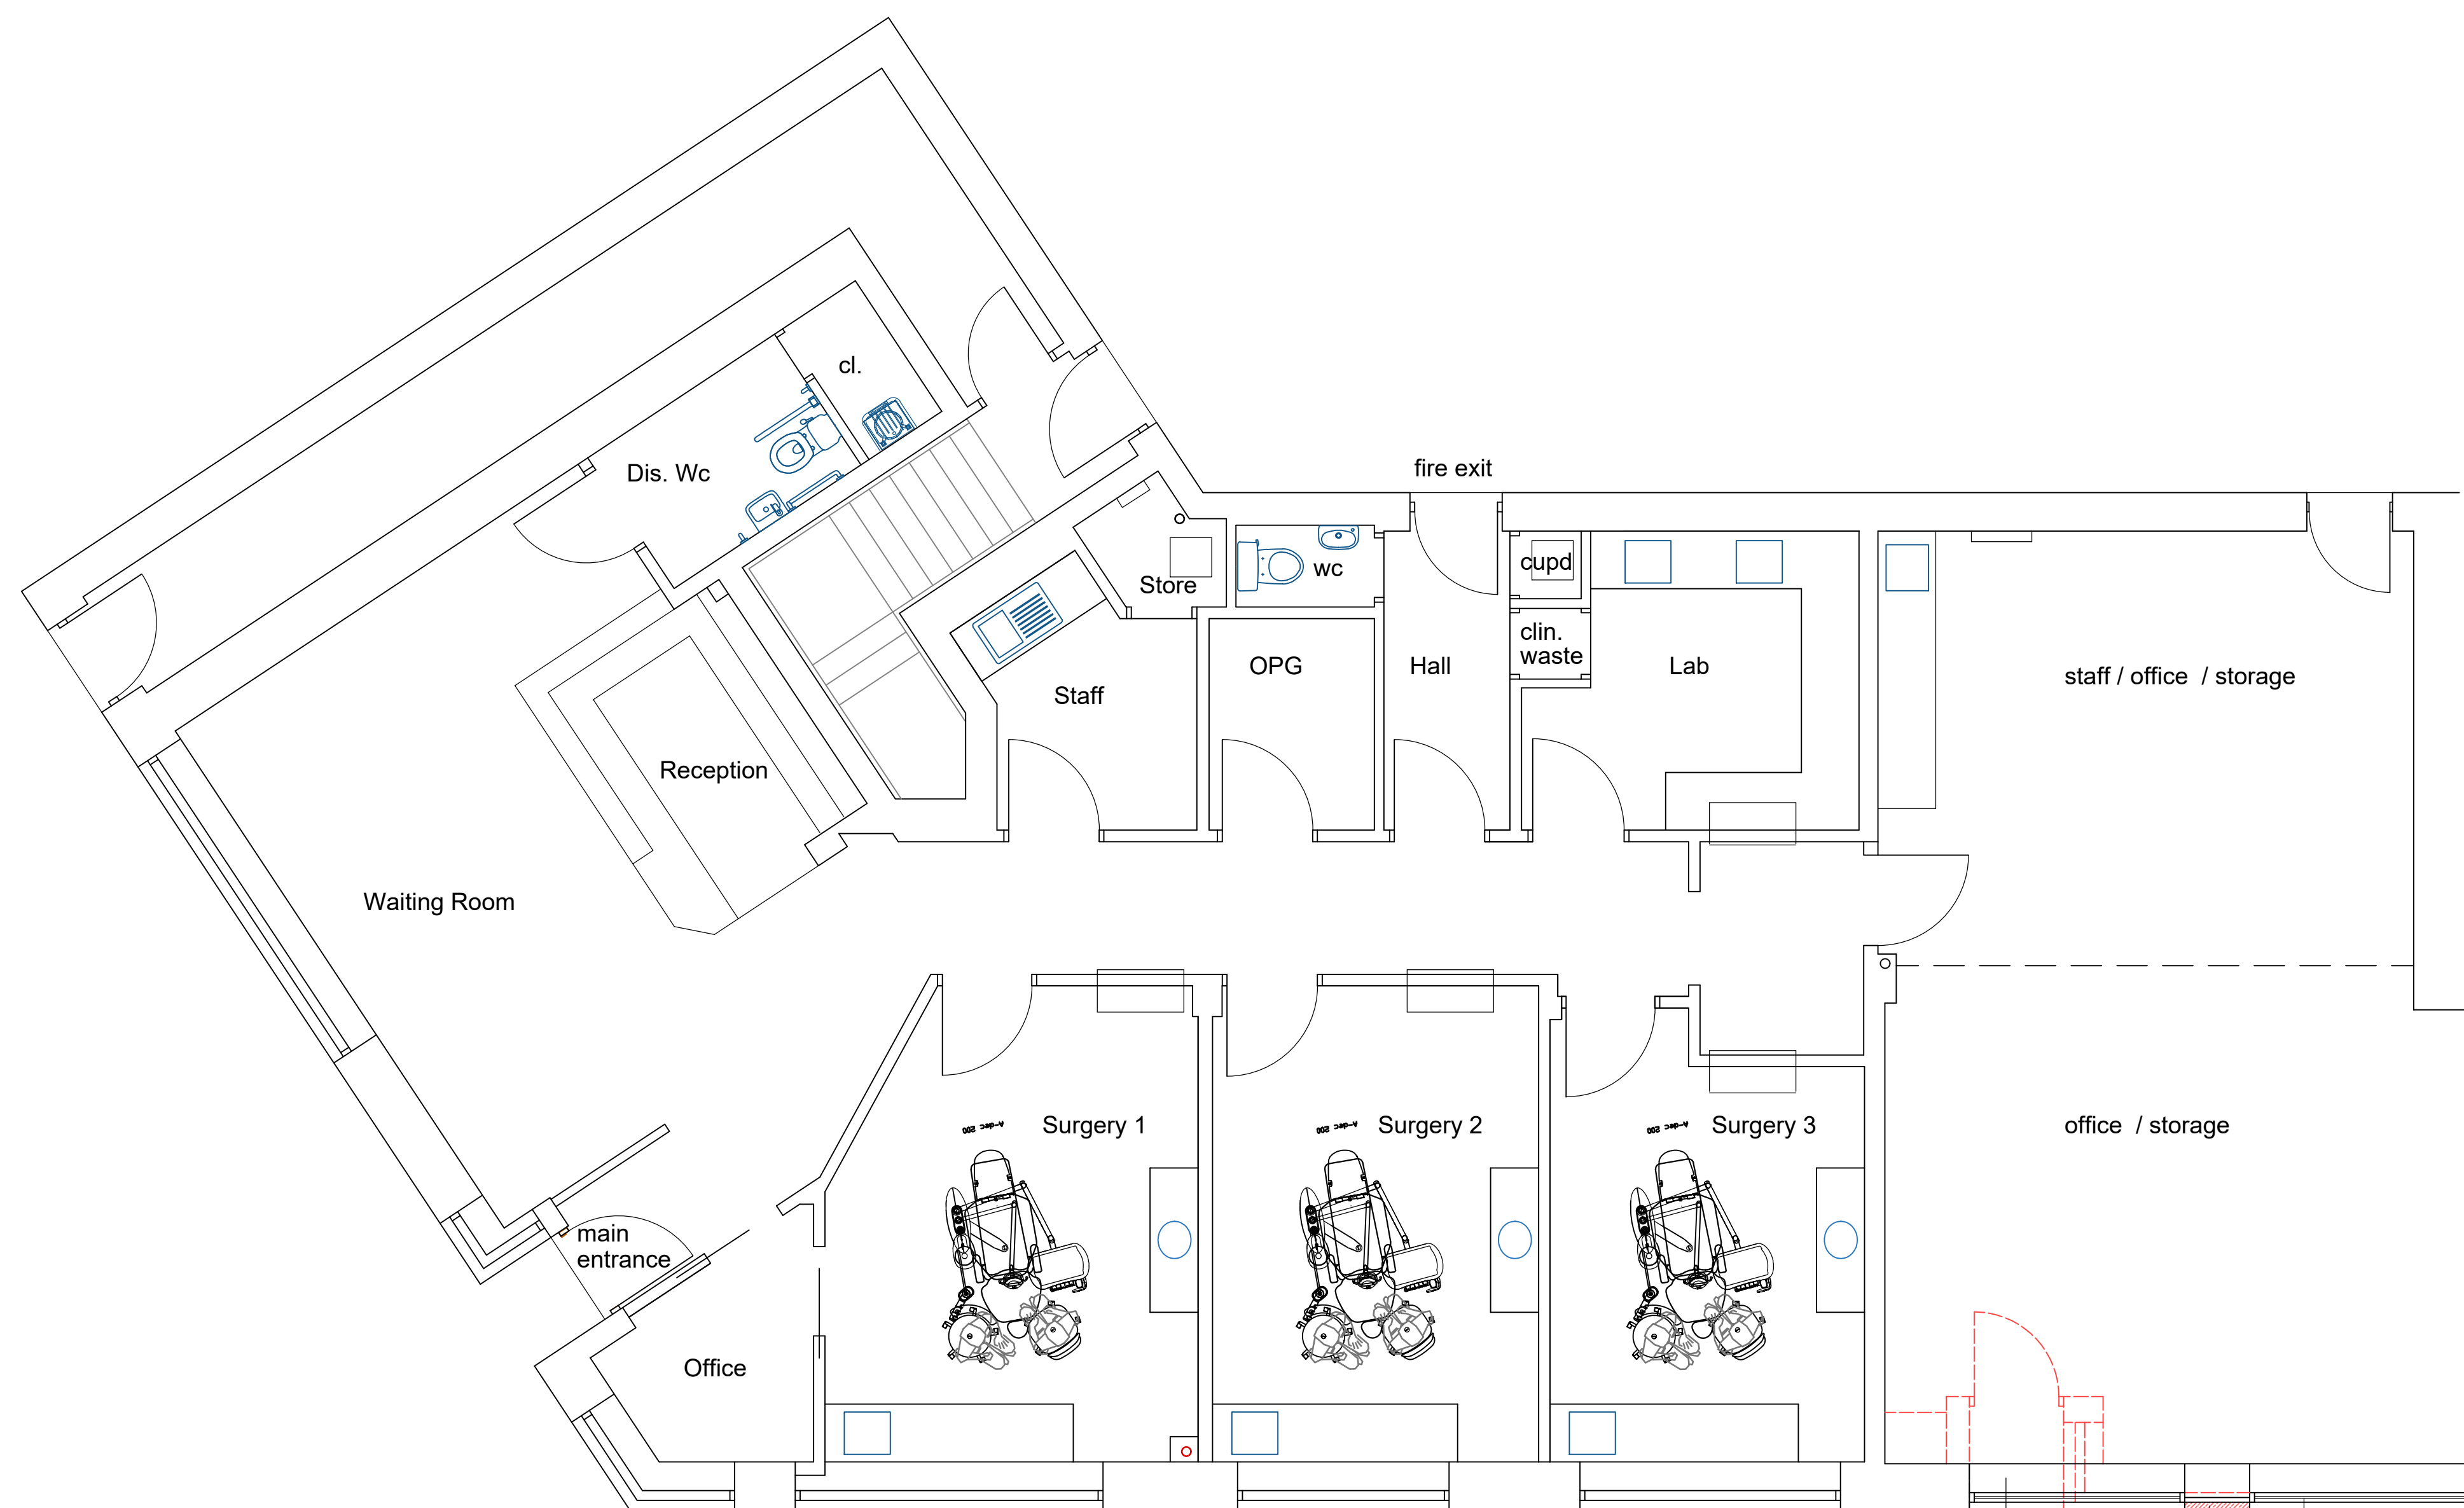

Proposed Floor Plan



Scale in metres

new window to match ex.  
 pier formed to match ex.

ex. doorway removed  
 low level walling built to match ex.  
 new window to match ex.

B	Amended in accordance with client requirements	MJS	08.12.23	CJS	08.12.23
A	Part Street Elevation added	MJS	06.12.23	CJS	06.12.23

Rev	Revision Description	By	Date	Chkd	Date
-----	----------------------	----	------	------	------

**Mike Strachan Architecture**  
 Bankhead West Church, Midmar, Inverurie  
 Aberdeenshire AB51 7QB  
 Tel: 01330 833539 Mobile: 07919 091013  
 E-Mail: mjsarchitecture@btinternet.com  
 Web: www.mikestrachanarchitecture.co.uk

Project: Proposed Alterations To Ex. Premises  
 Youngsmile Dental Care  
 Haughton Square  
 Main Street  
 Alford  
 AB33 8DW

Client: Youngsmile Dental Care

Drawing Title: Planning Submission			
Drawn: MJS	Date: DECEMBER-2023		
Checked: CJS	Date: DECEMBER-2023		
Scale: 1:50			
Job No: 2023013	Drawing No: 01	Rev: B	

This drawing is the property of Mike Strachan Architecture Ltd, and must not be reproduced or distributed without prior written authorisation from Mike Strachan Architecture Ltd.