



Existing Main Street Elevation

 

Scale in metres

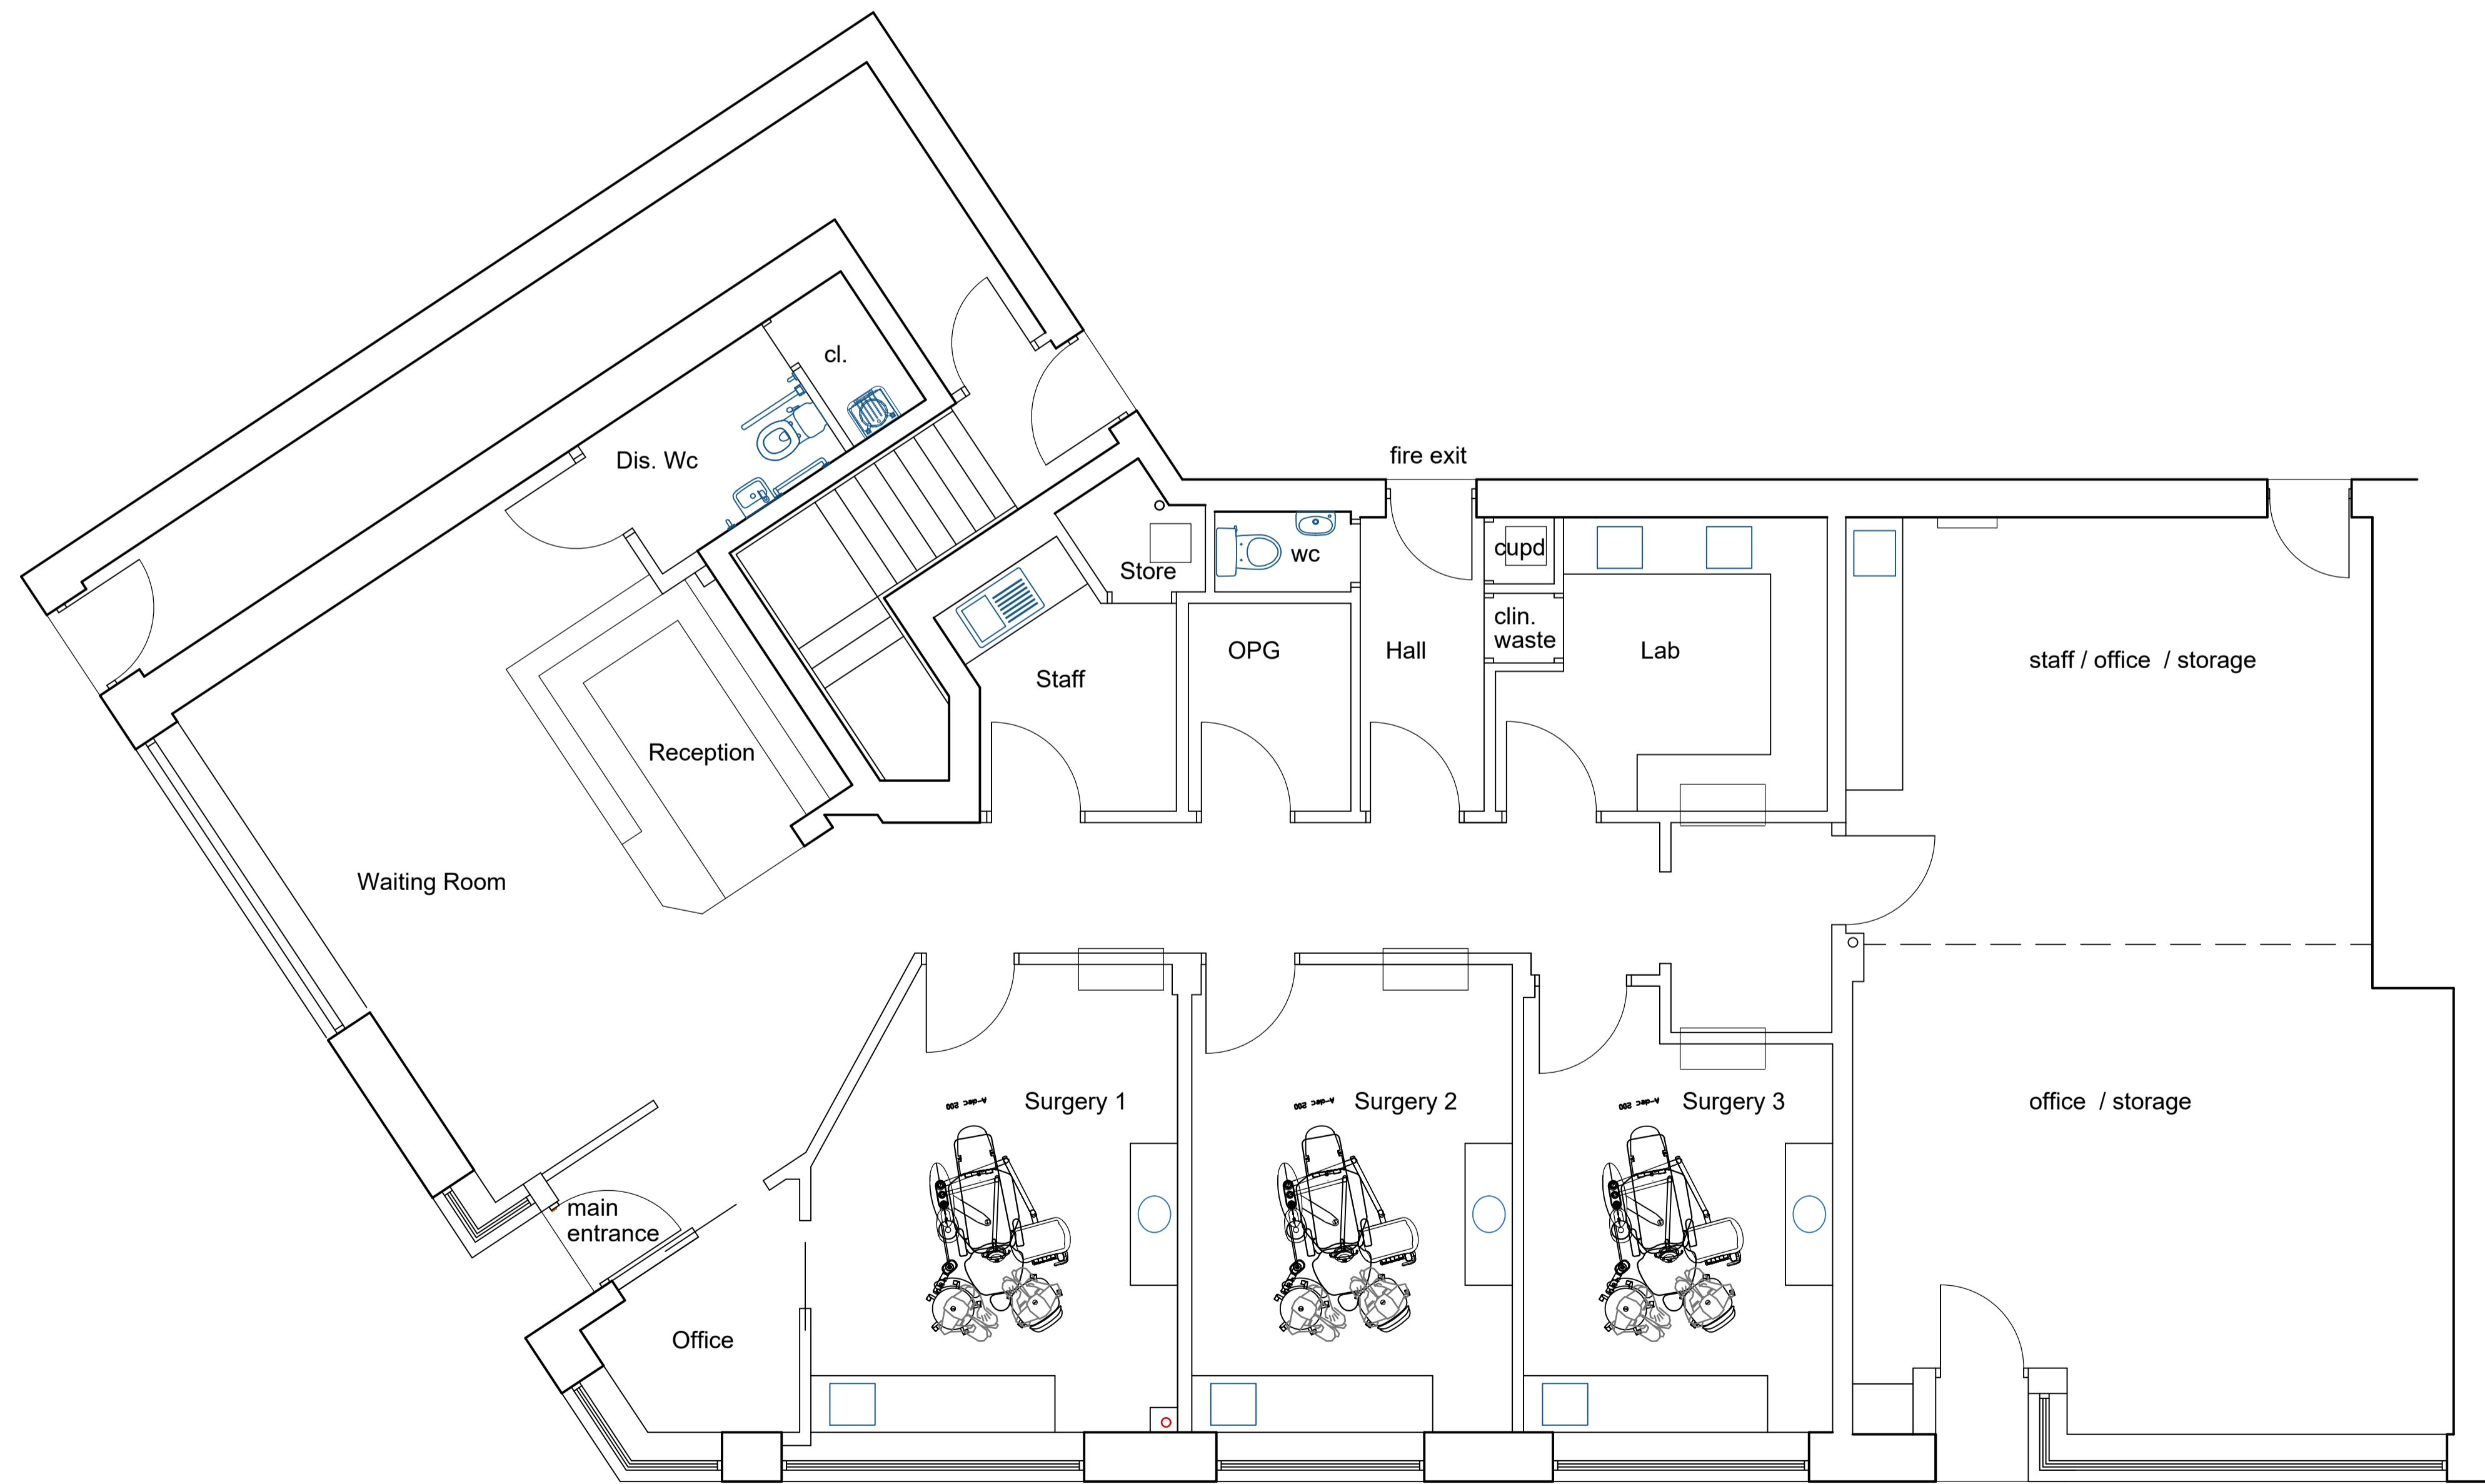

Existing Floor Plan



Scale in metres

Rev	Revision Description	By	Date	Chkd	Date
Amended in accordance with client requirements					
		Bankhead West Church, Midmar, Inverurie Aberdeenshire AB51 7QB Tel: 01330 833539 Mobile: 07919 091013 E-Mail: mjsarchitecture@btinternet.com Web: www.mikestrachanarchitecture.co.uk			
Project Proposed Alterations To Ex. Premises Youngsmile Dental Care Haughton Square Main Street Alford AB33 8DW		Client Youngsmile Dental Care			
Drawing Title Existing Plan & Part Elevation					
Drawn MJS Checked CJS Scale 1:50		Date DECEMBER-2023 Date DECEMBER-2023			
Job No 2023013		Drawing No 00		Rev	

This drawing is the property of Mike Strachan Architecture Ltd, and must not be reproduced or distributed without prior written authorisation from Mike Strachan Architecture Ltd.