




EXISTING - GROUND FLOOR PLAN  
SCALE 1:50

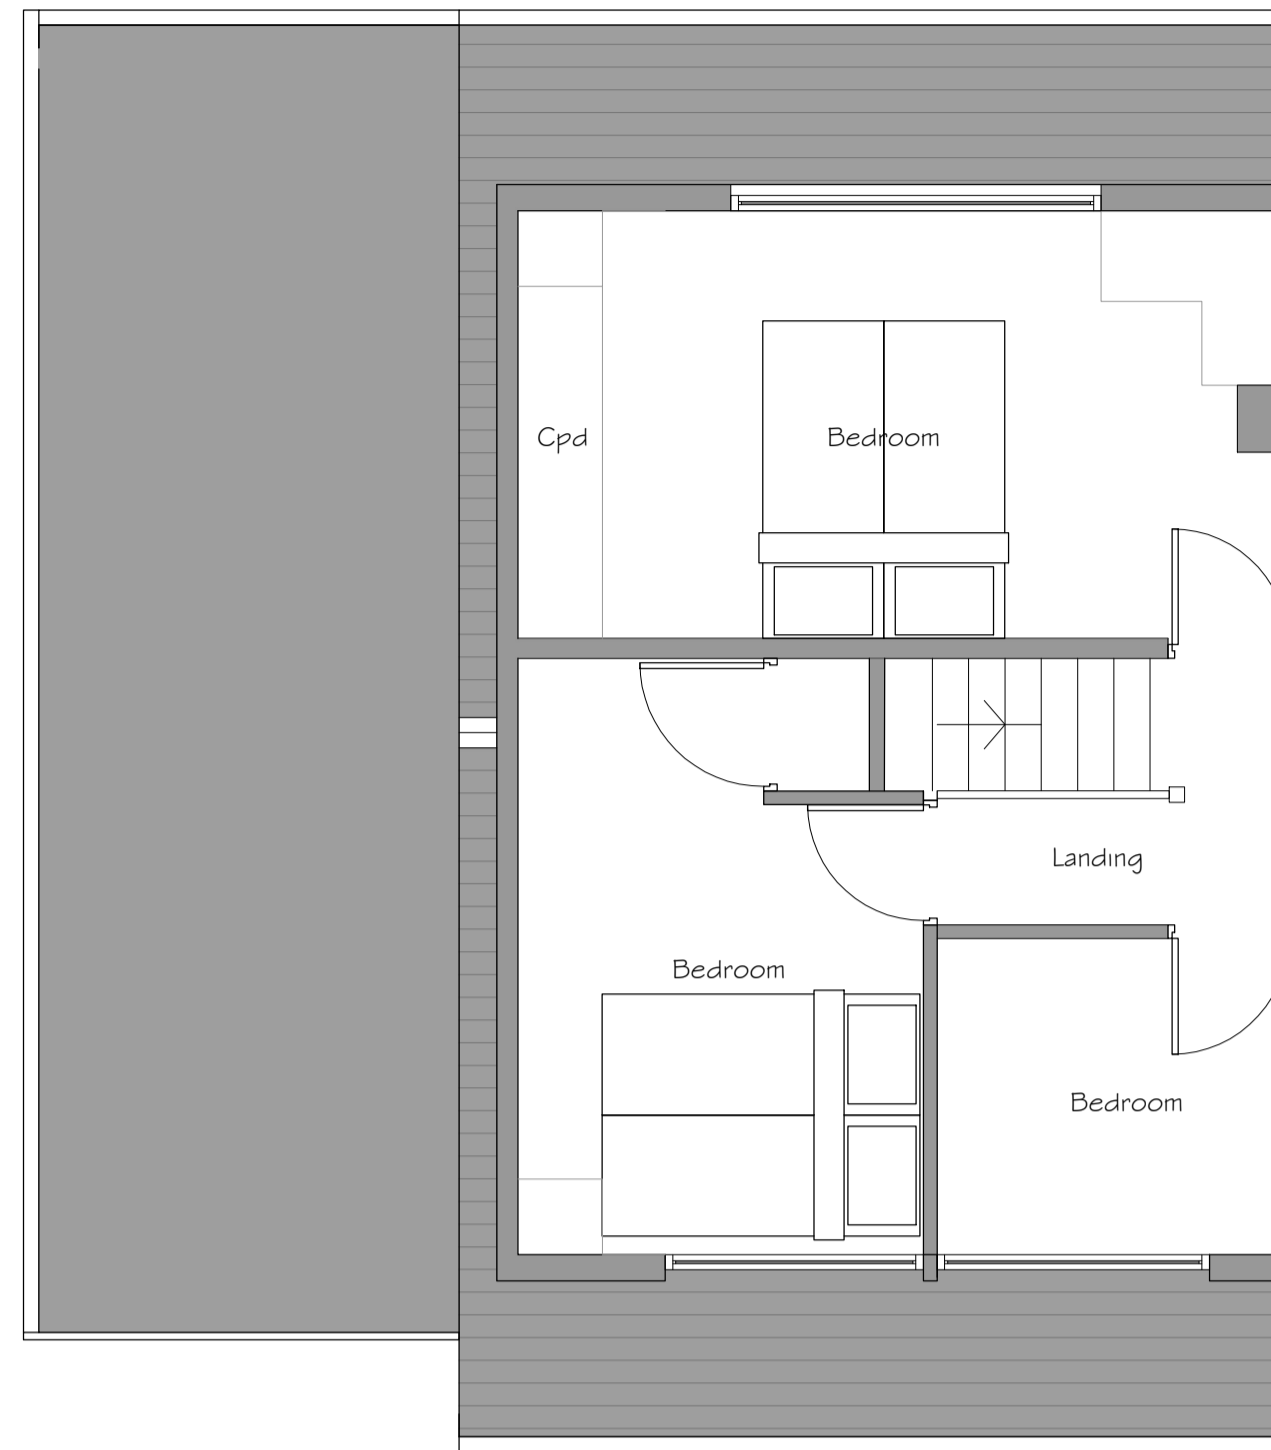


EXISTING - GROUND FLOOR PLAN  
SCALE 1:50

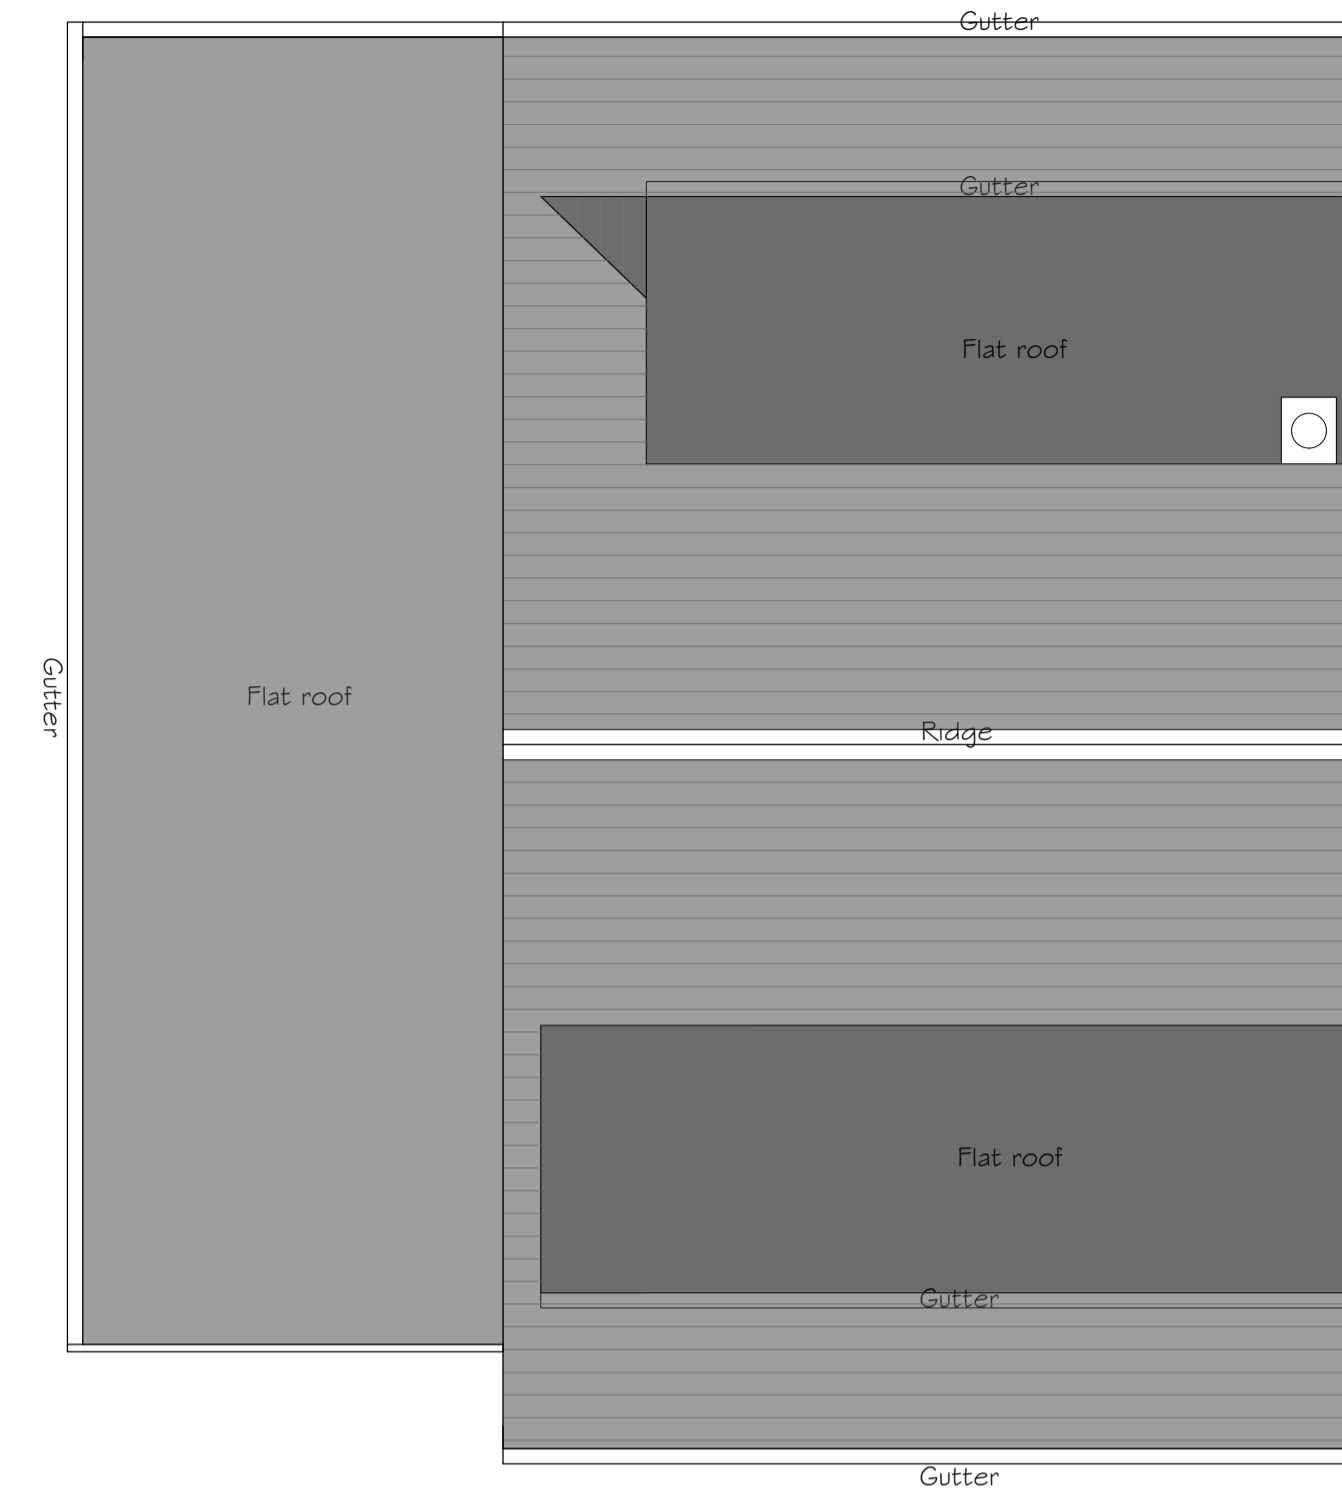


EXISTING ROOF PLAN  
SCALE 1:50

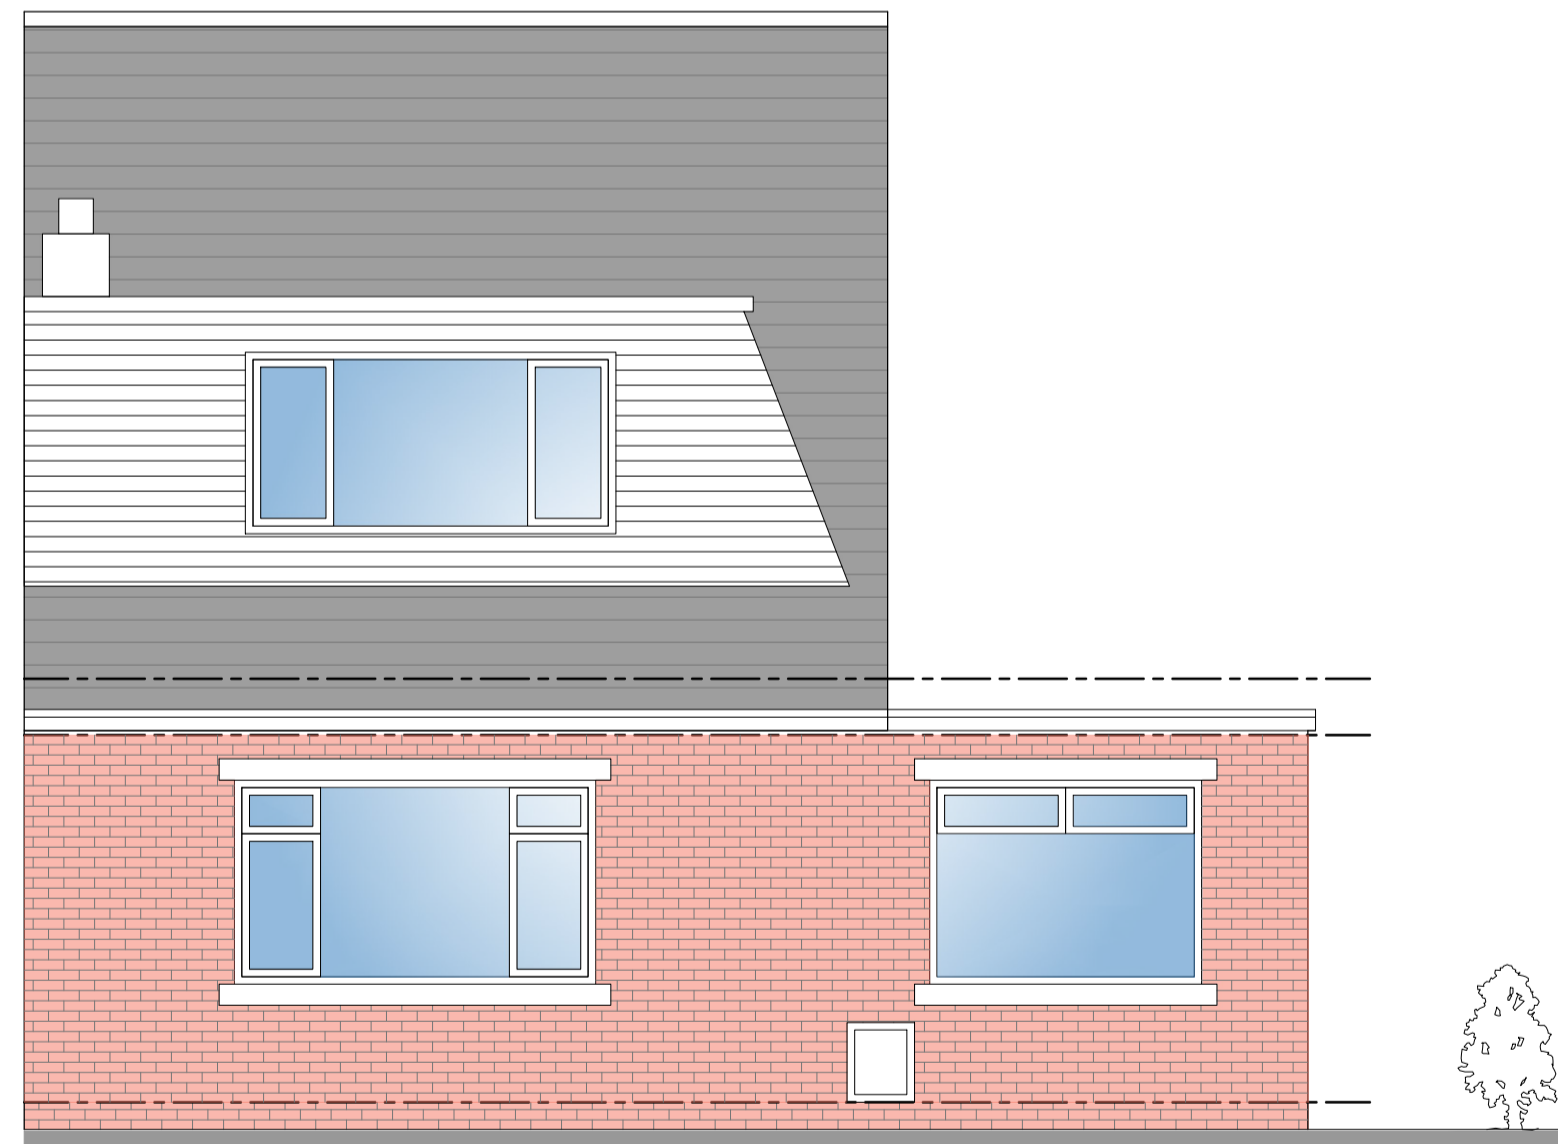


EXISTING FRONT (NORTH EAST) ELEVATION  
SCALE 1:50

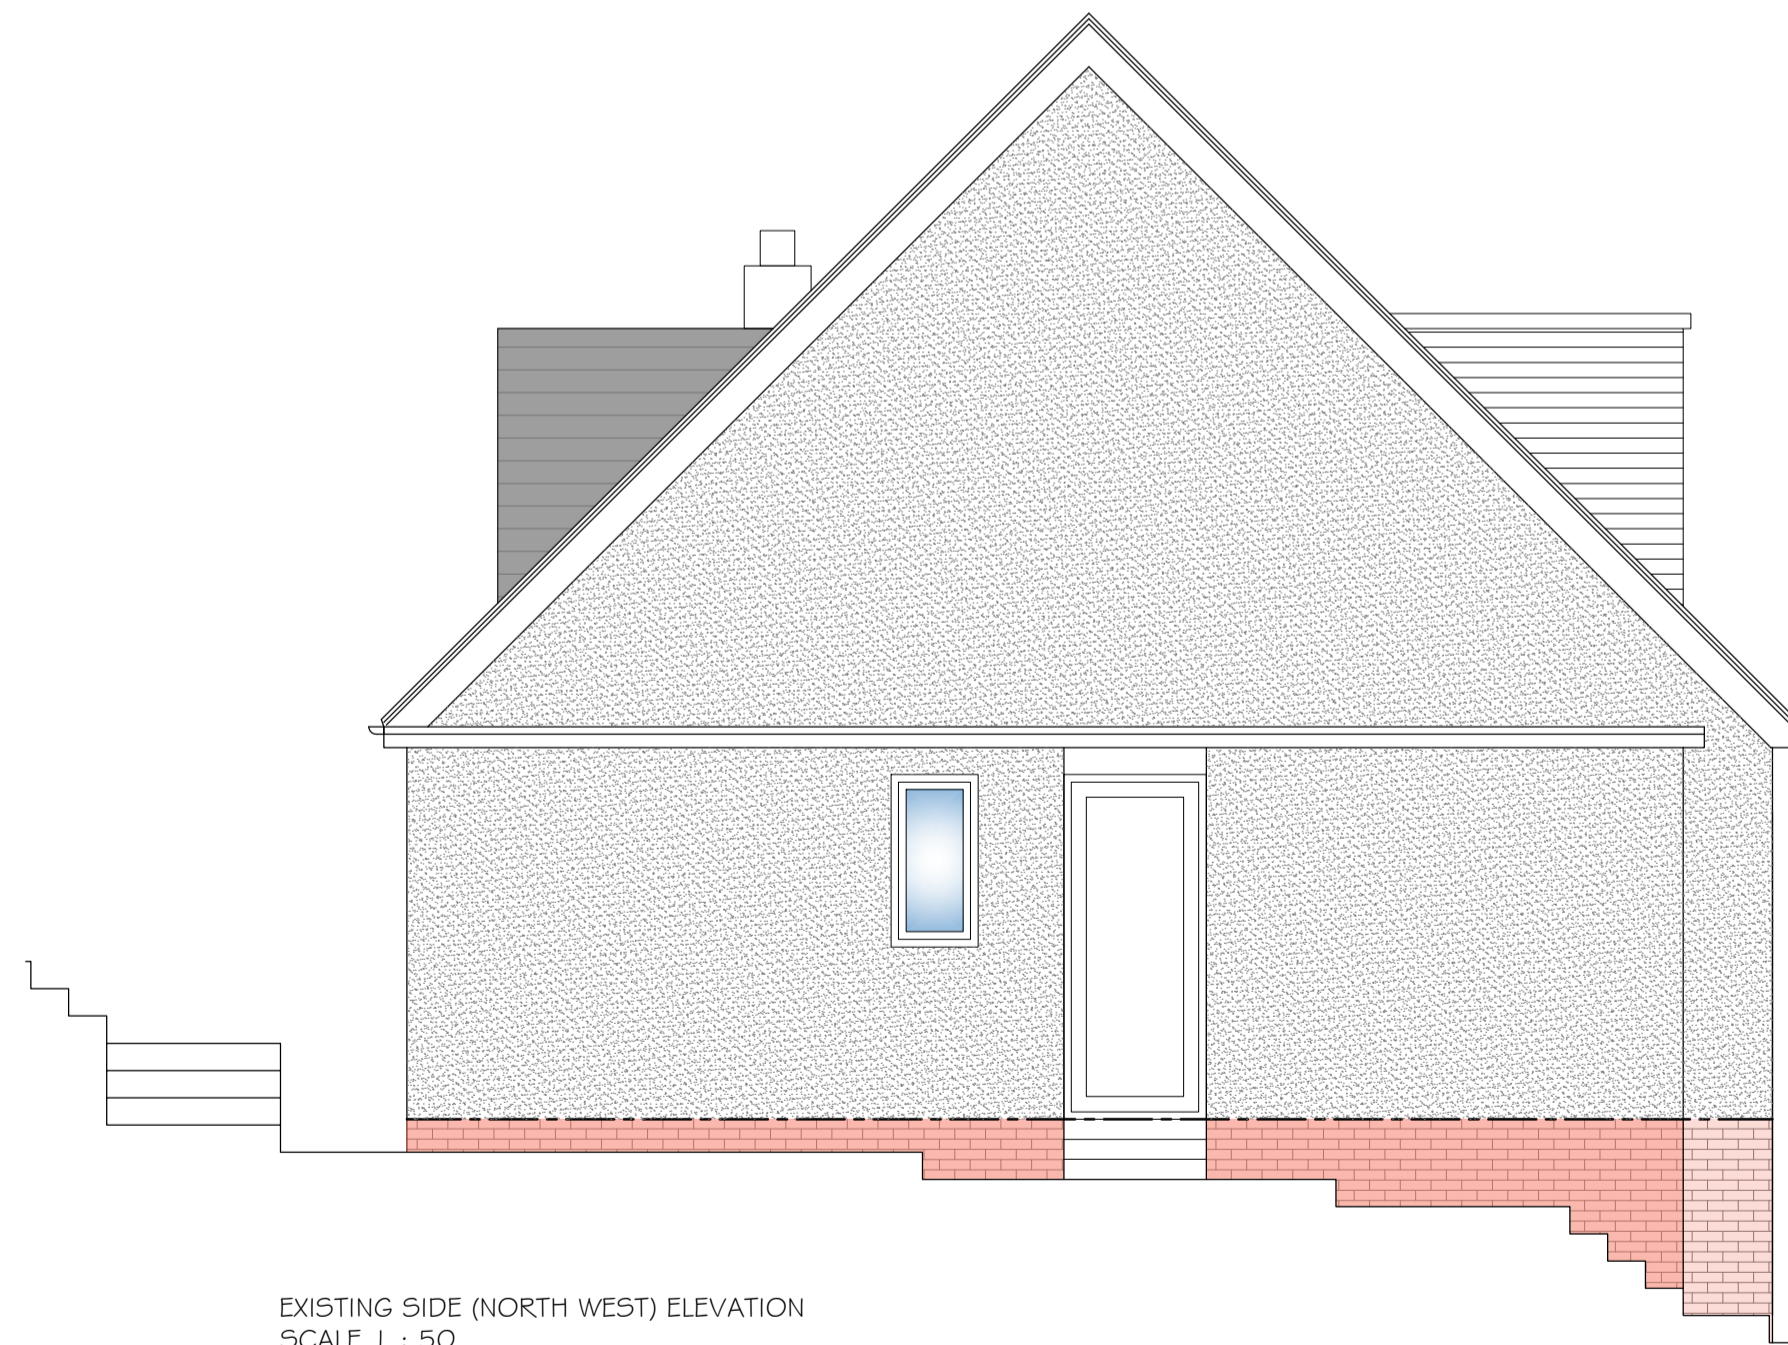

EXISTING SIDE (NORTH WEST) ELEVATION  
SCALE 1:50

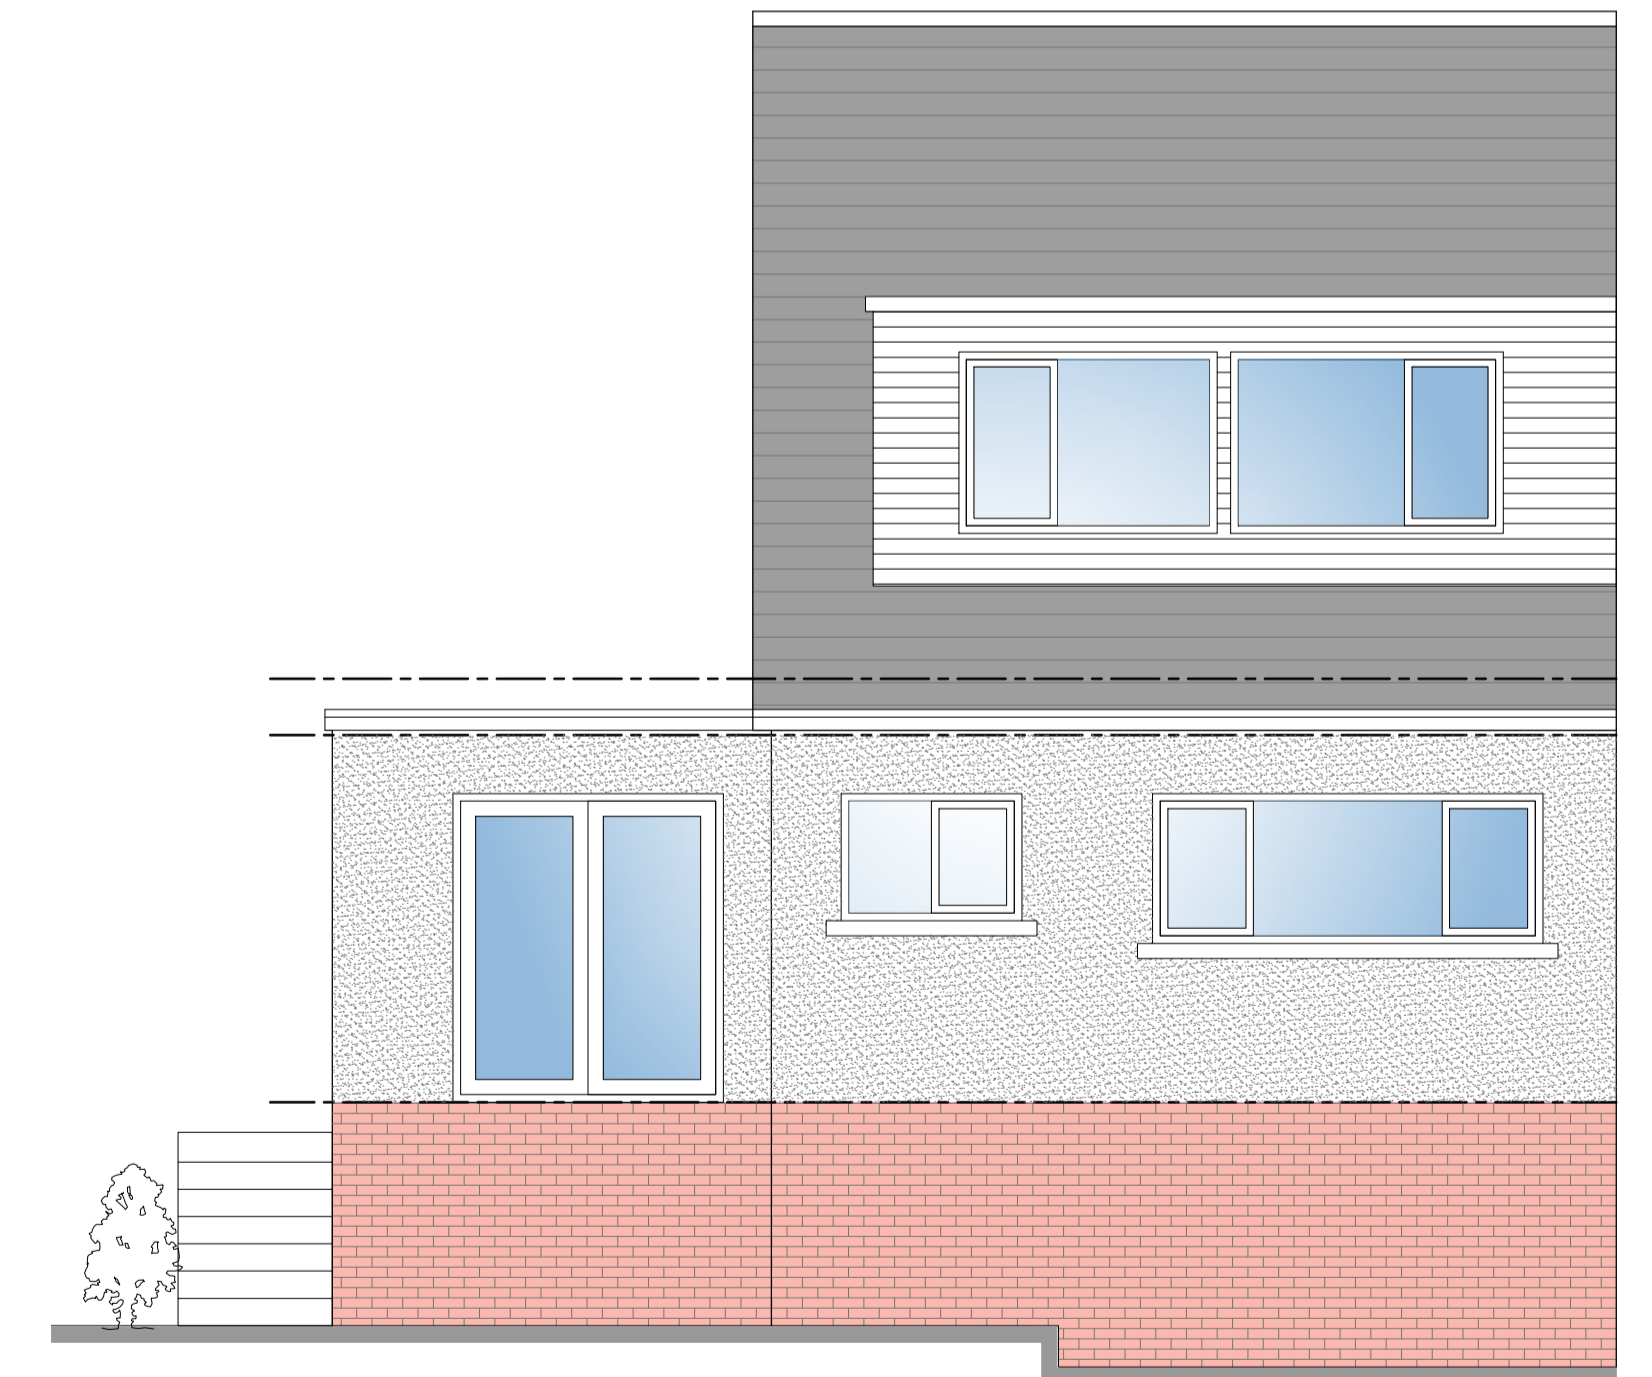

EXISTING REAR (SOUTH WEST) ELEVATION  
SCALE 1:50

 

P L A N N I N G S U B M I S S I O N

MANDY WATKINS  
7 CARR GROVE  
RIDDLESDEN

PROPOSED NEW DECKING

EXISTING FLOOR PLANS & ELEVATIONS

SCALE	DATE	DRWG REF	REV
VARIES @ A1	DEC 23	001	*