




EXISTING SITE PLAN  
SCALE 1:100

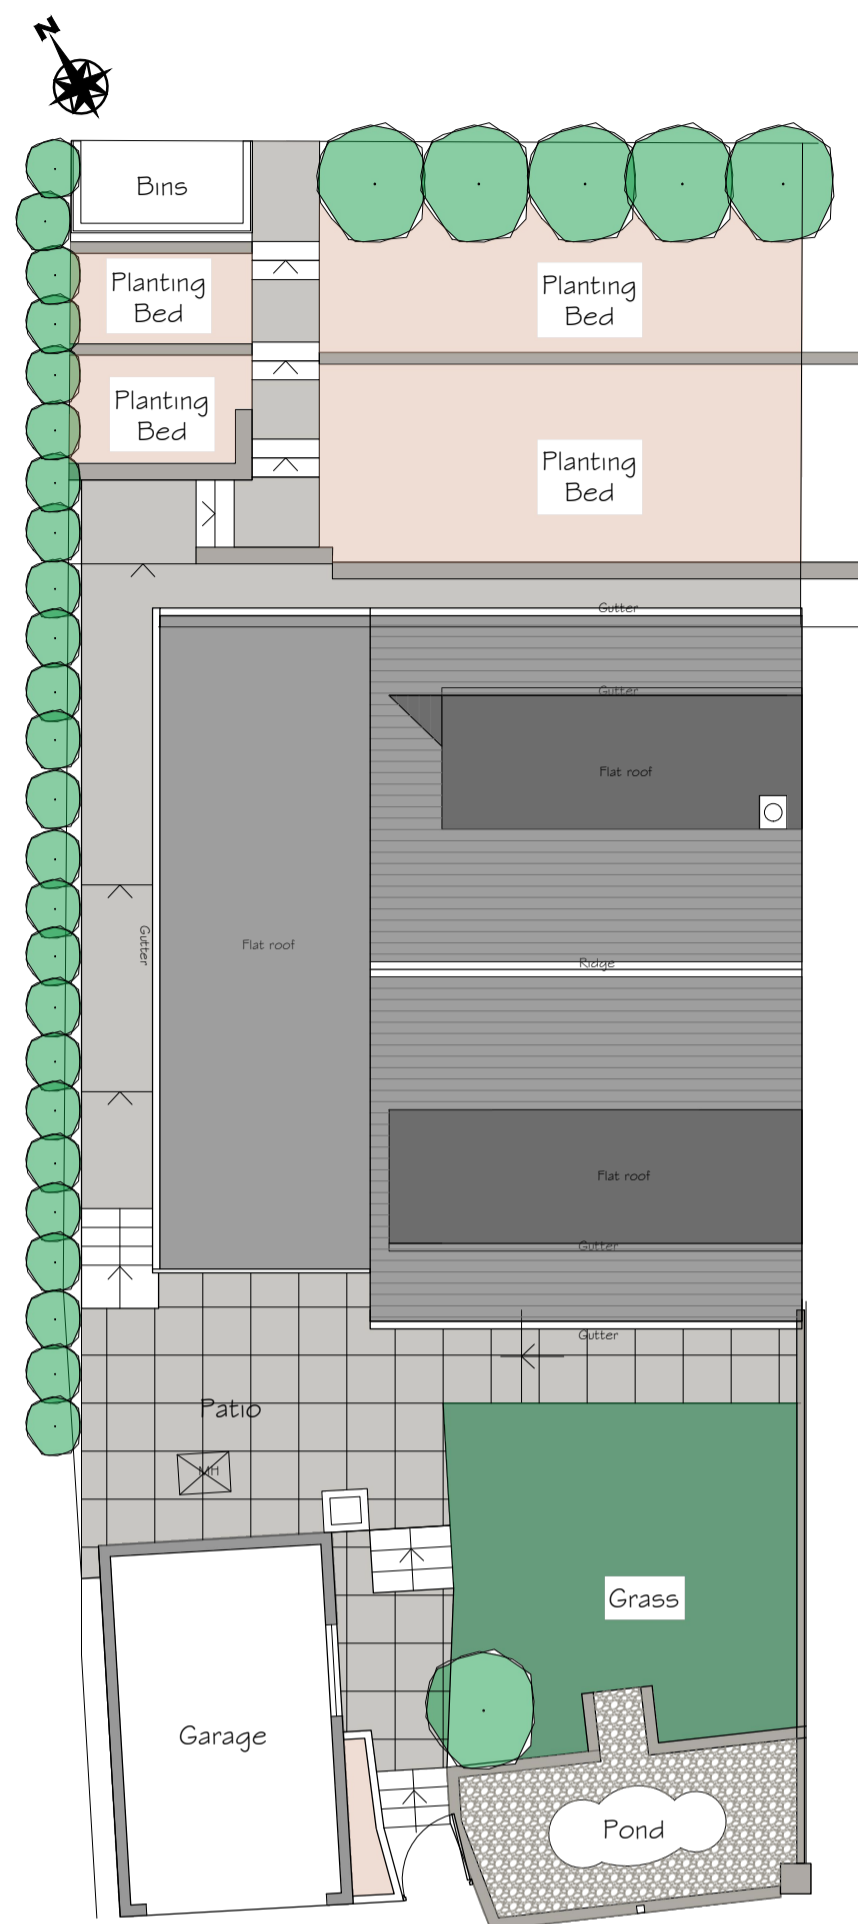

EXISTING BLOCK PLAN  
SCALE 1:100

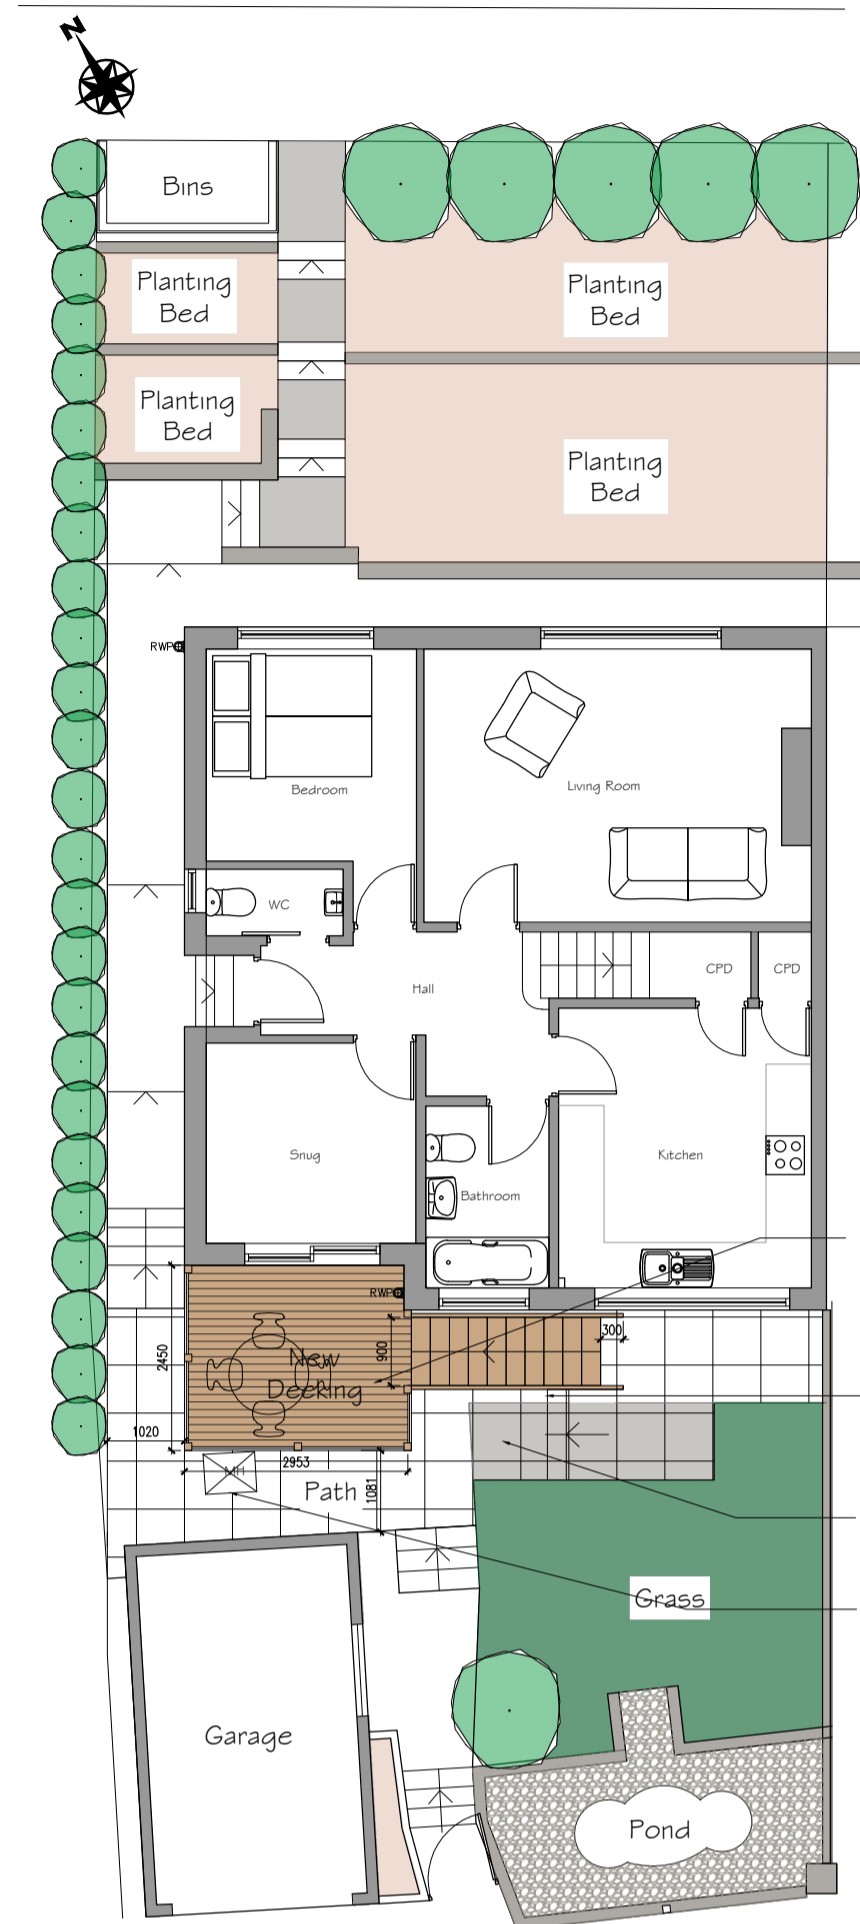


PROPOSED BLOCK PLAN  
SCALE 1:100

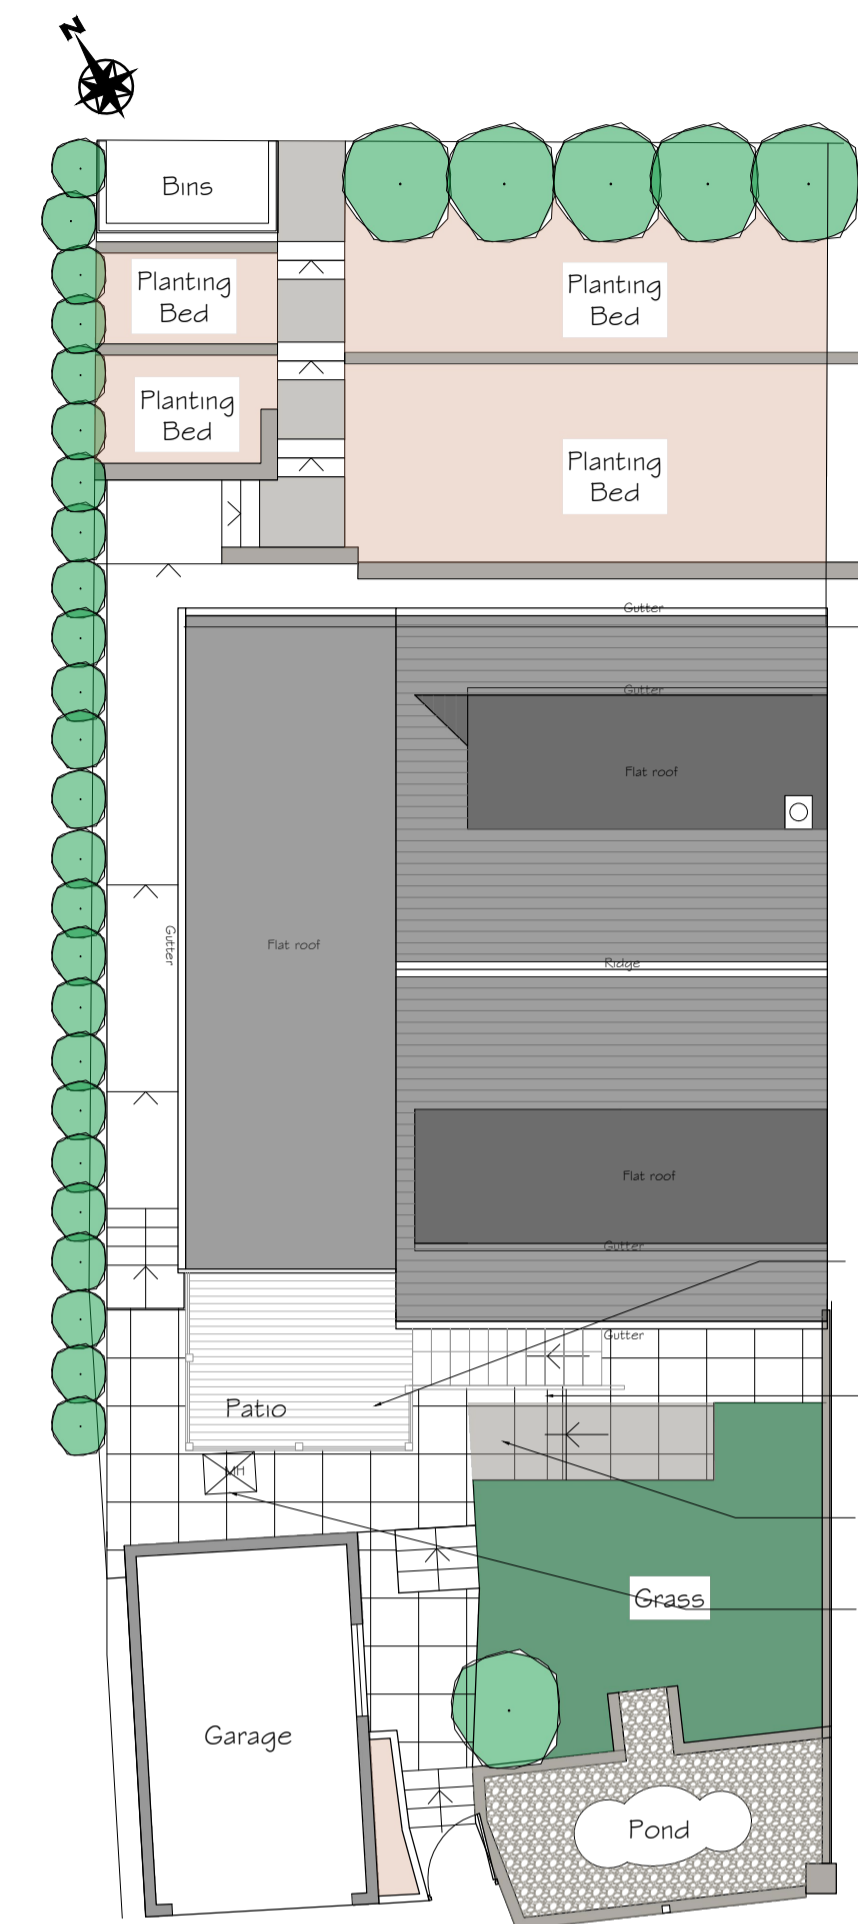


PROPOSED SITE PLAN  
SCALE 1:100

New composite decking installed with glass balustrade and stepped access down in to garden  
 Bottom step of patio to be altered to accommodate new steps from decking and extended to edge of patio. Two number new steps required  
 Existing patio to be reconfigured for ease of access  
 Existing manhole present which will need considering when constructing new decking

New composite decking installed with glass balustrade and stepped access down in to garden  
 Bottom step of patio to be altered to accommodate new steps from decking and extended to edge of patio  
 Existing patio to be reconfigured for ease of access  
 Existing manhole present which will need considering when constructing new decking

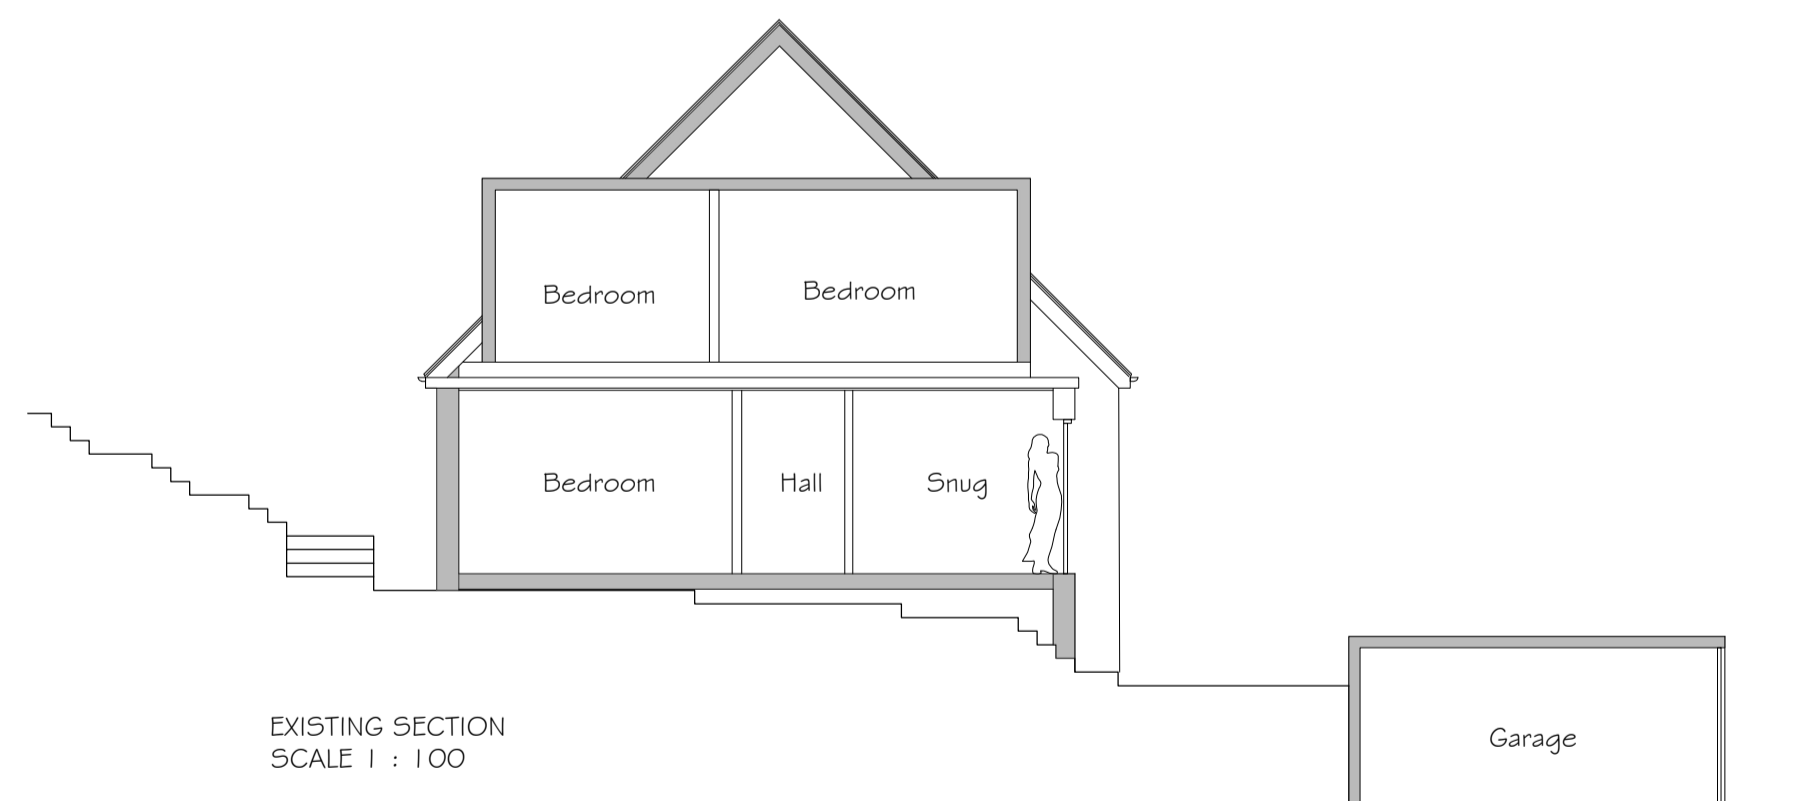


EXISTING SECTION  
SCALE 1:100

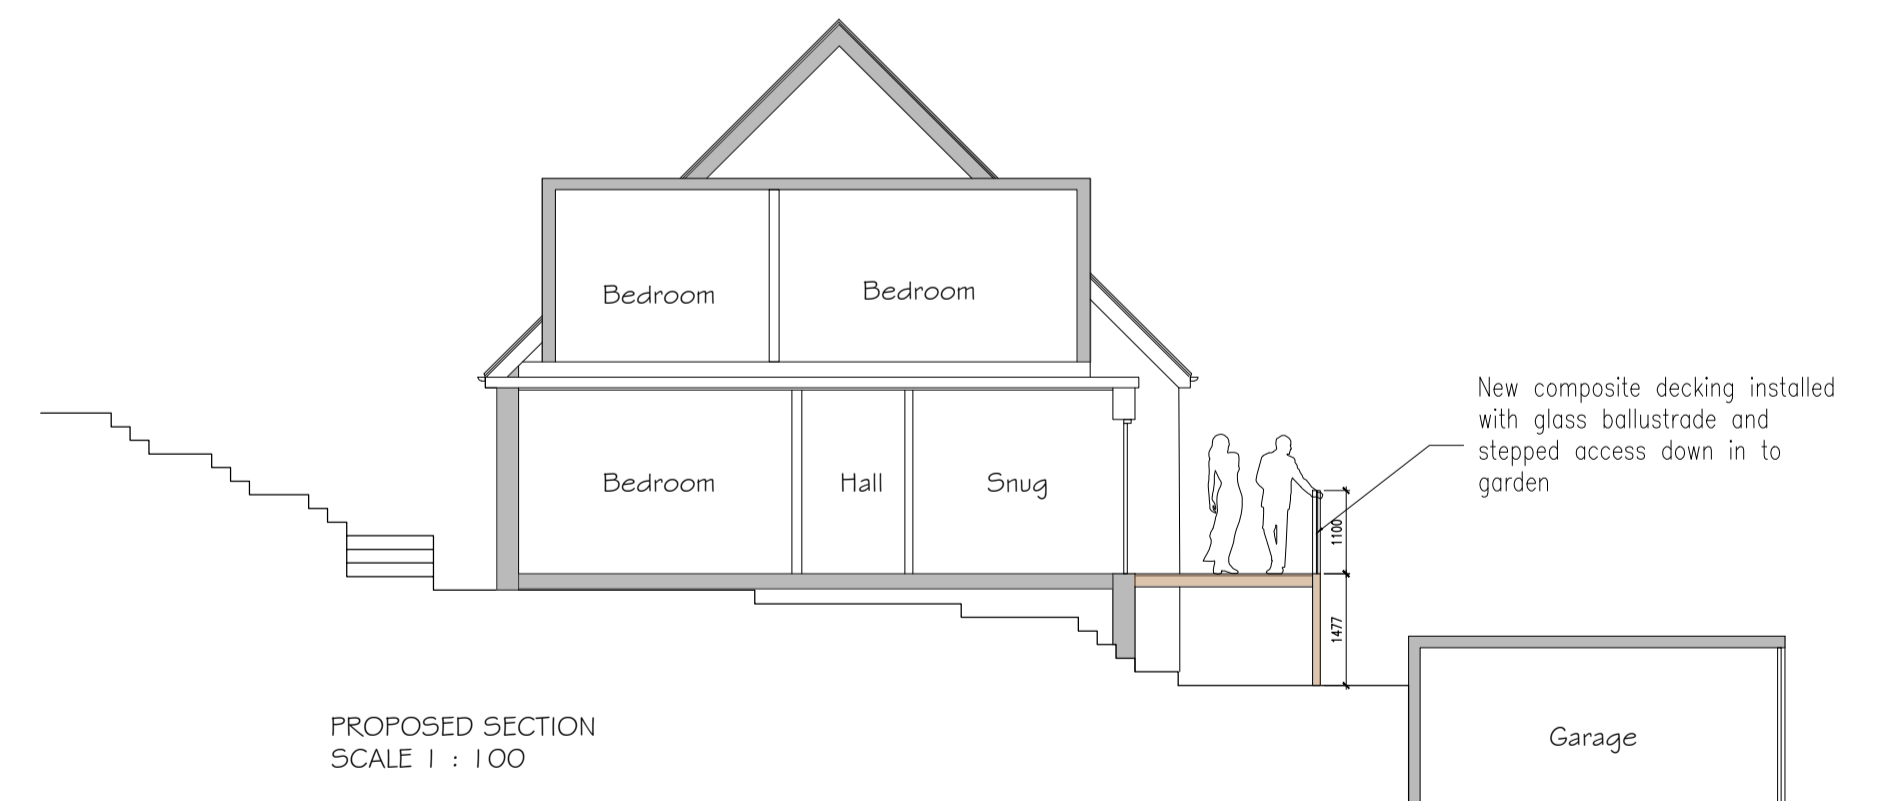

PROPOSED SECTION  
SCALE 1:100

New composite decking installed with glass balustrade and stepped access down in to garden

 

SCALE	DATE	DRWG REF	REV
1:100 @ A1	DEC 23	003	.

MANDY WATKINS  
7 CARR GROVE  
RIDDLESDEN

PROPOSED NEW DECKING

EXISTING & PROPOSED  
SITE & BLOCK PLANS