


Heavy Duty
Tarpaulin Roof
Trapezoidal
Metal Cladding



Proposed South West Elevation
Scale 1:200 @ A3

Sliding Door

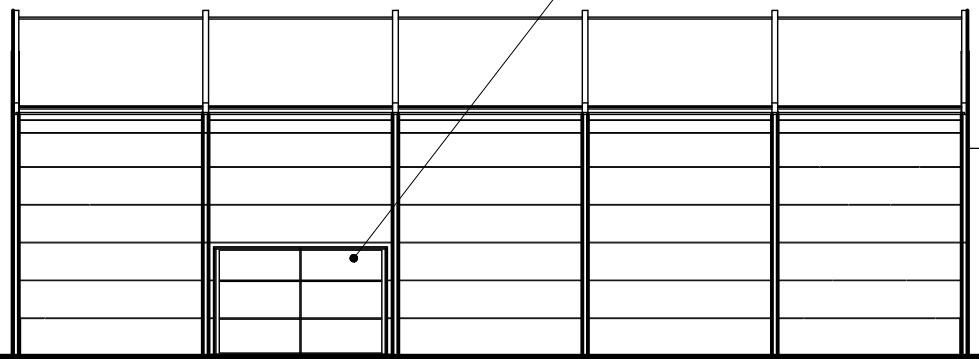


Proposed North East Elevation
Scale 1:200 @ A3

Project: Eriez Magnetics
Title: Proposed Elevations

Drg No: P-011
Scale: 1:200 @ A3
Date: Sep 2023


Rev: -
Status: Planning

Trapezoidal
Metal Cladding

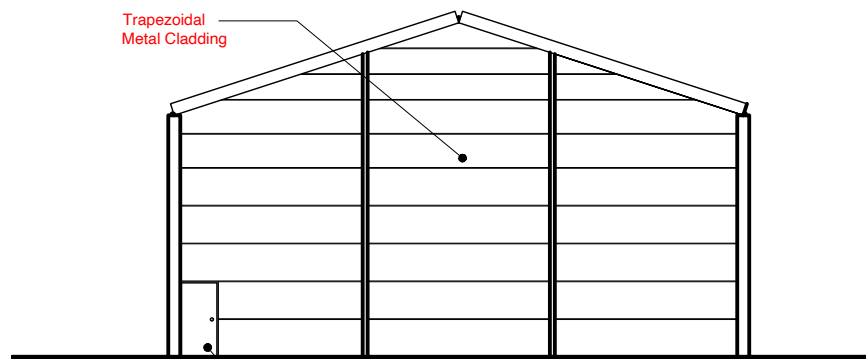

Proposed South East Elevation
Scale 1:200 @ A3

Trapezoidal
Metal Cladding

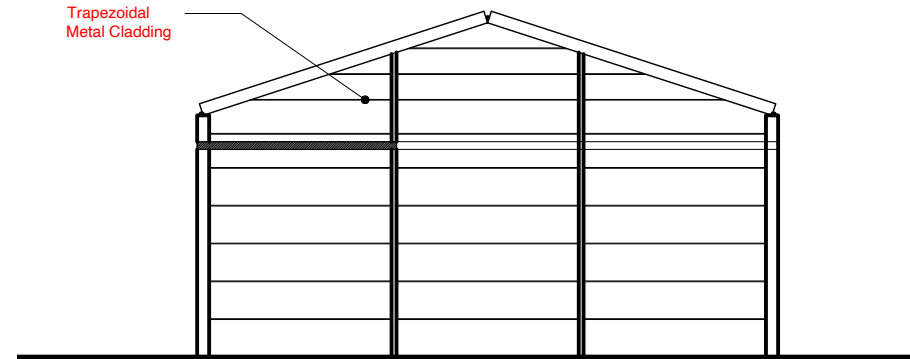

Proposed North West Elevation
Scale 1:200 @ A3



info@re-dsn.com



No dimensions are to be scaled from this drawing.
The contractor or manufacturer is responsible for
checking all dimensions and querying any
discrepancies.