




Proposed Front (North East Elevation) (1:100)

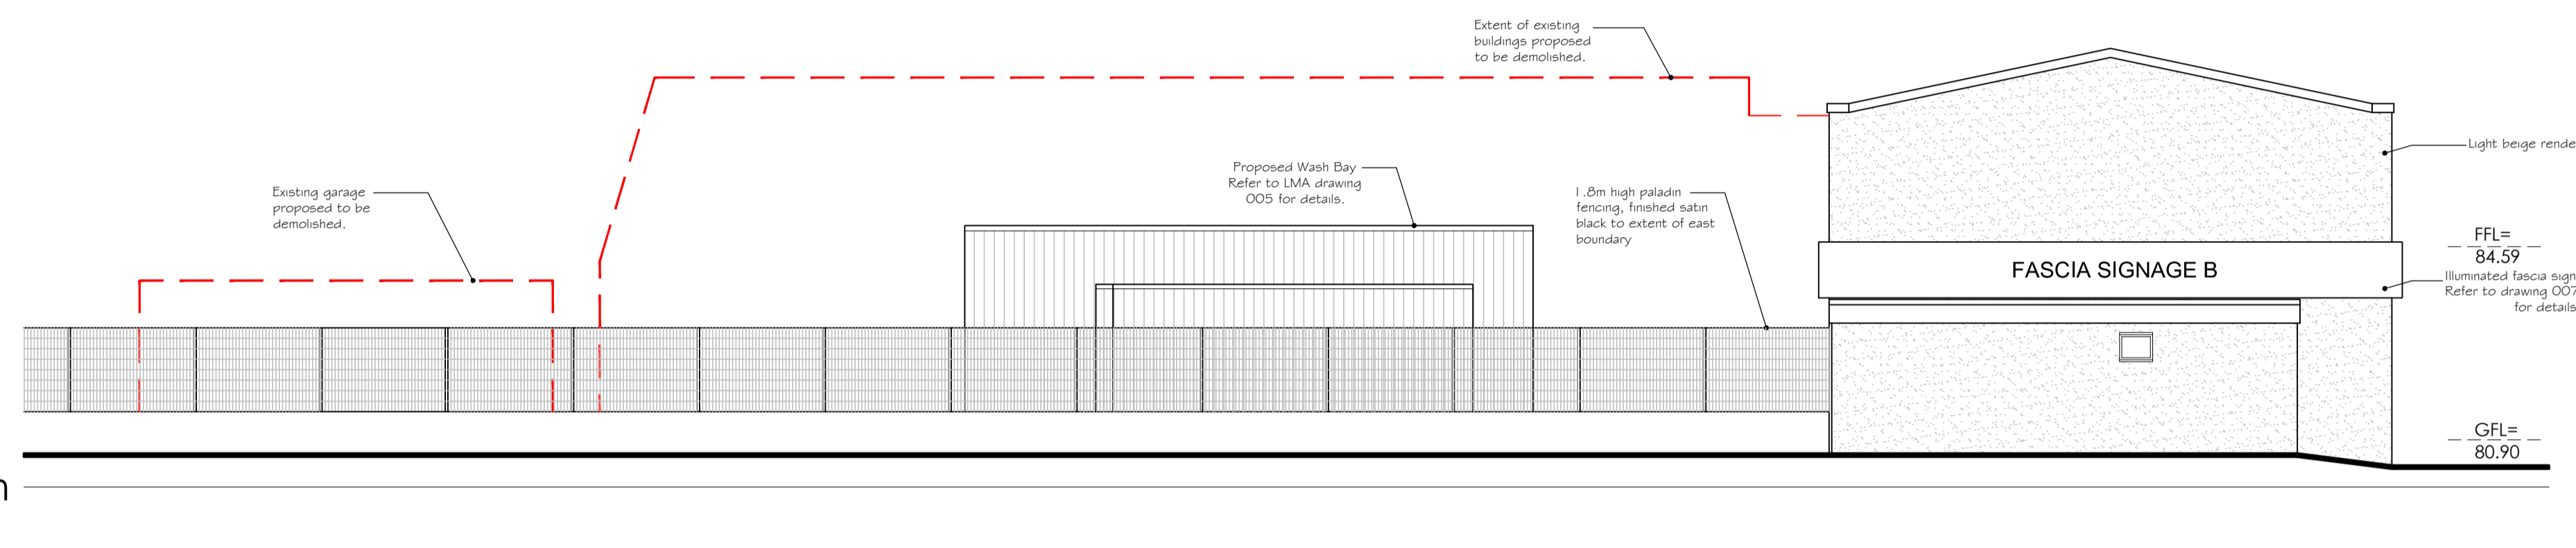



Proposed Side (South East) Elevation (1:100)

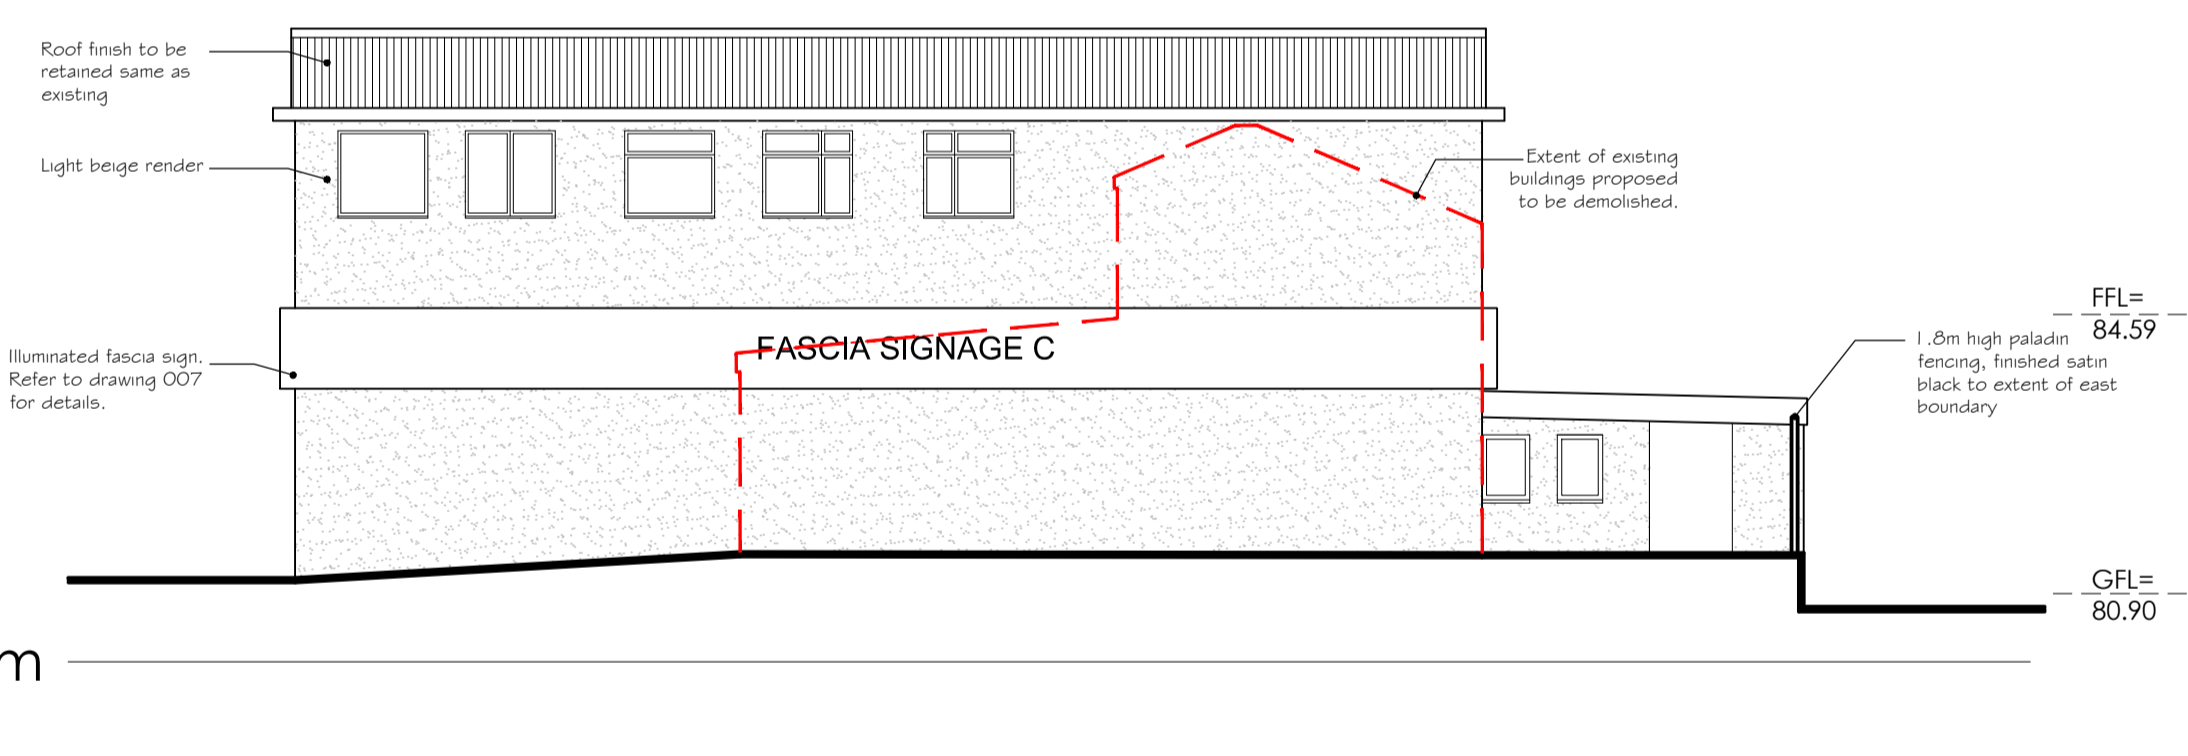

Proposed Rear (South West) Elevation (1:100)

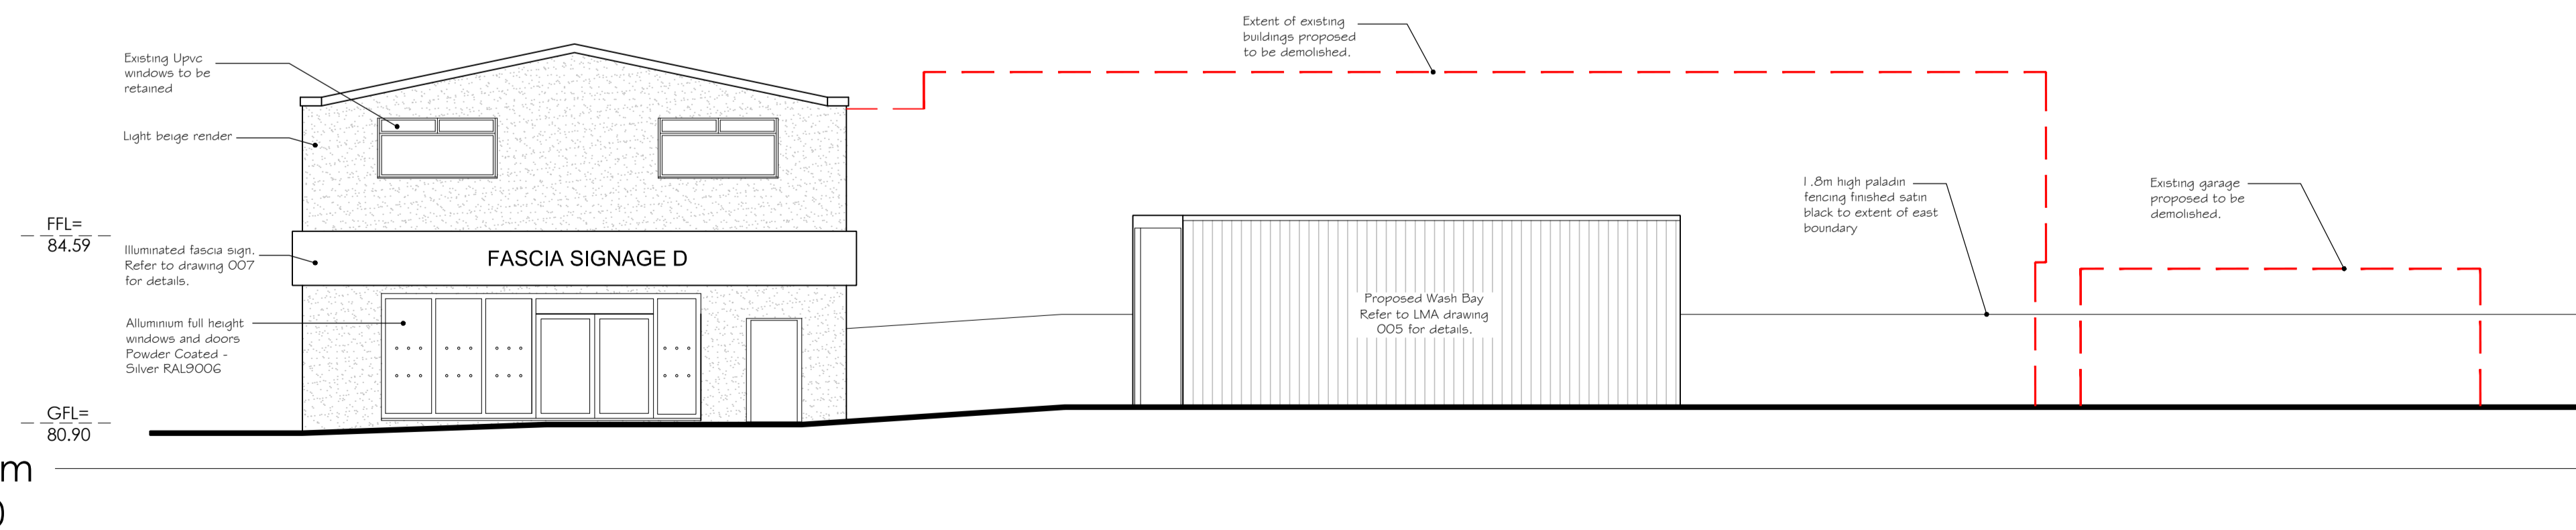

Proposed Side (North West) Elevation (1:100)

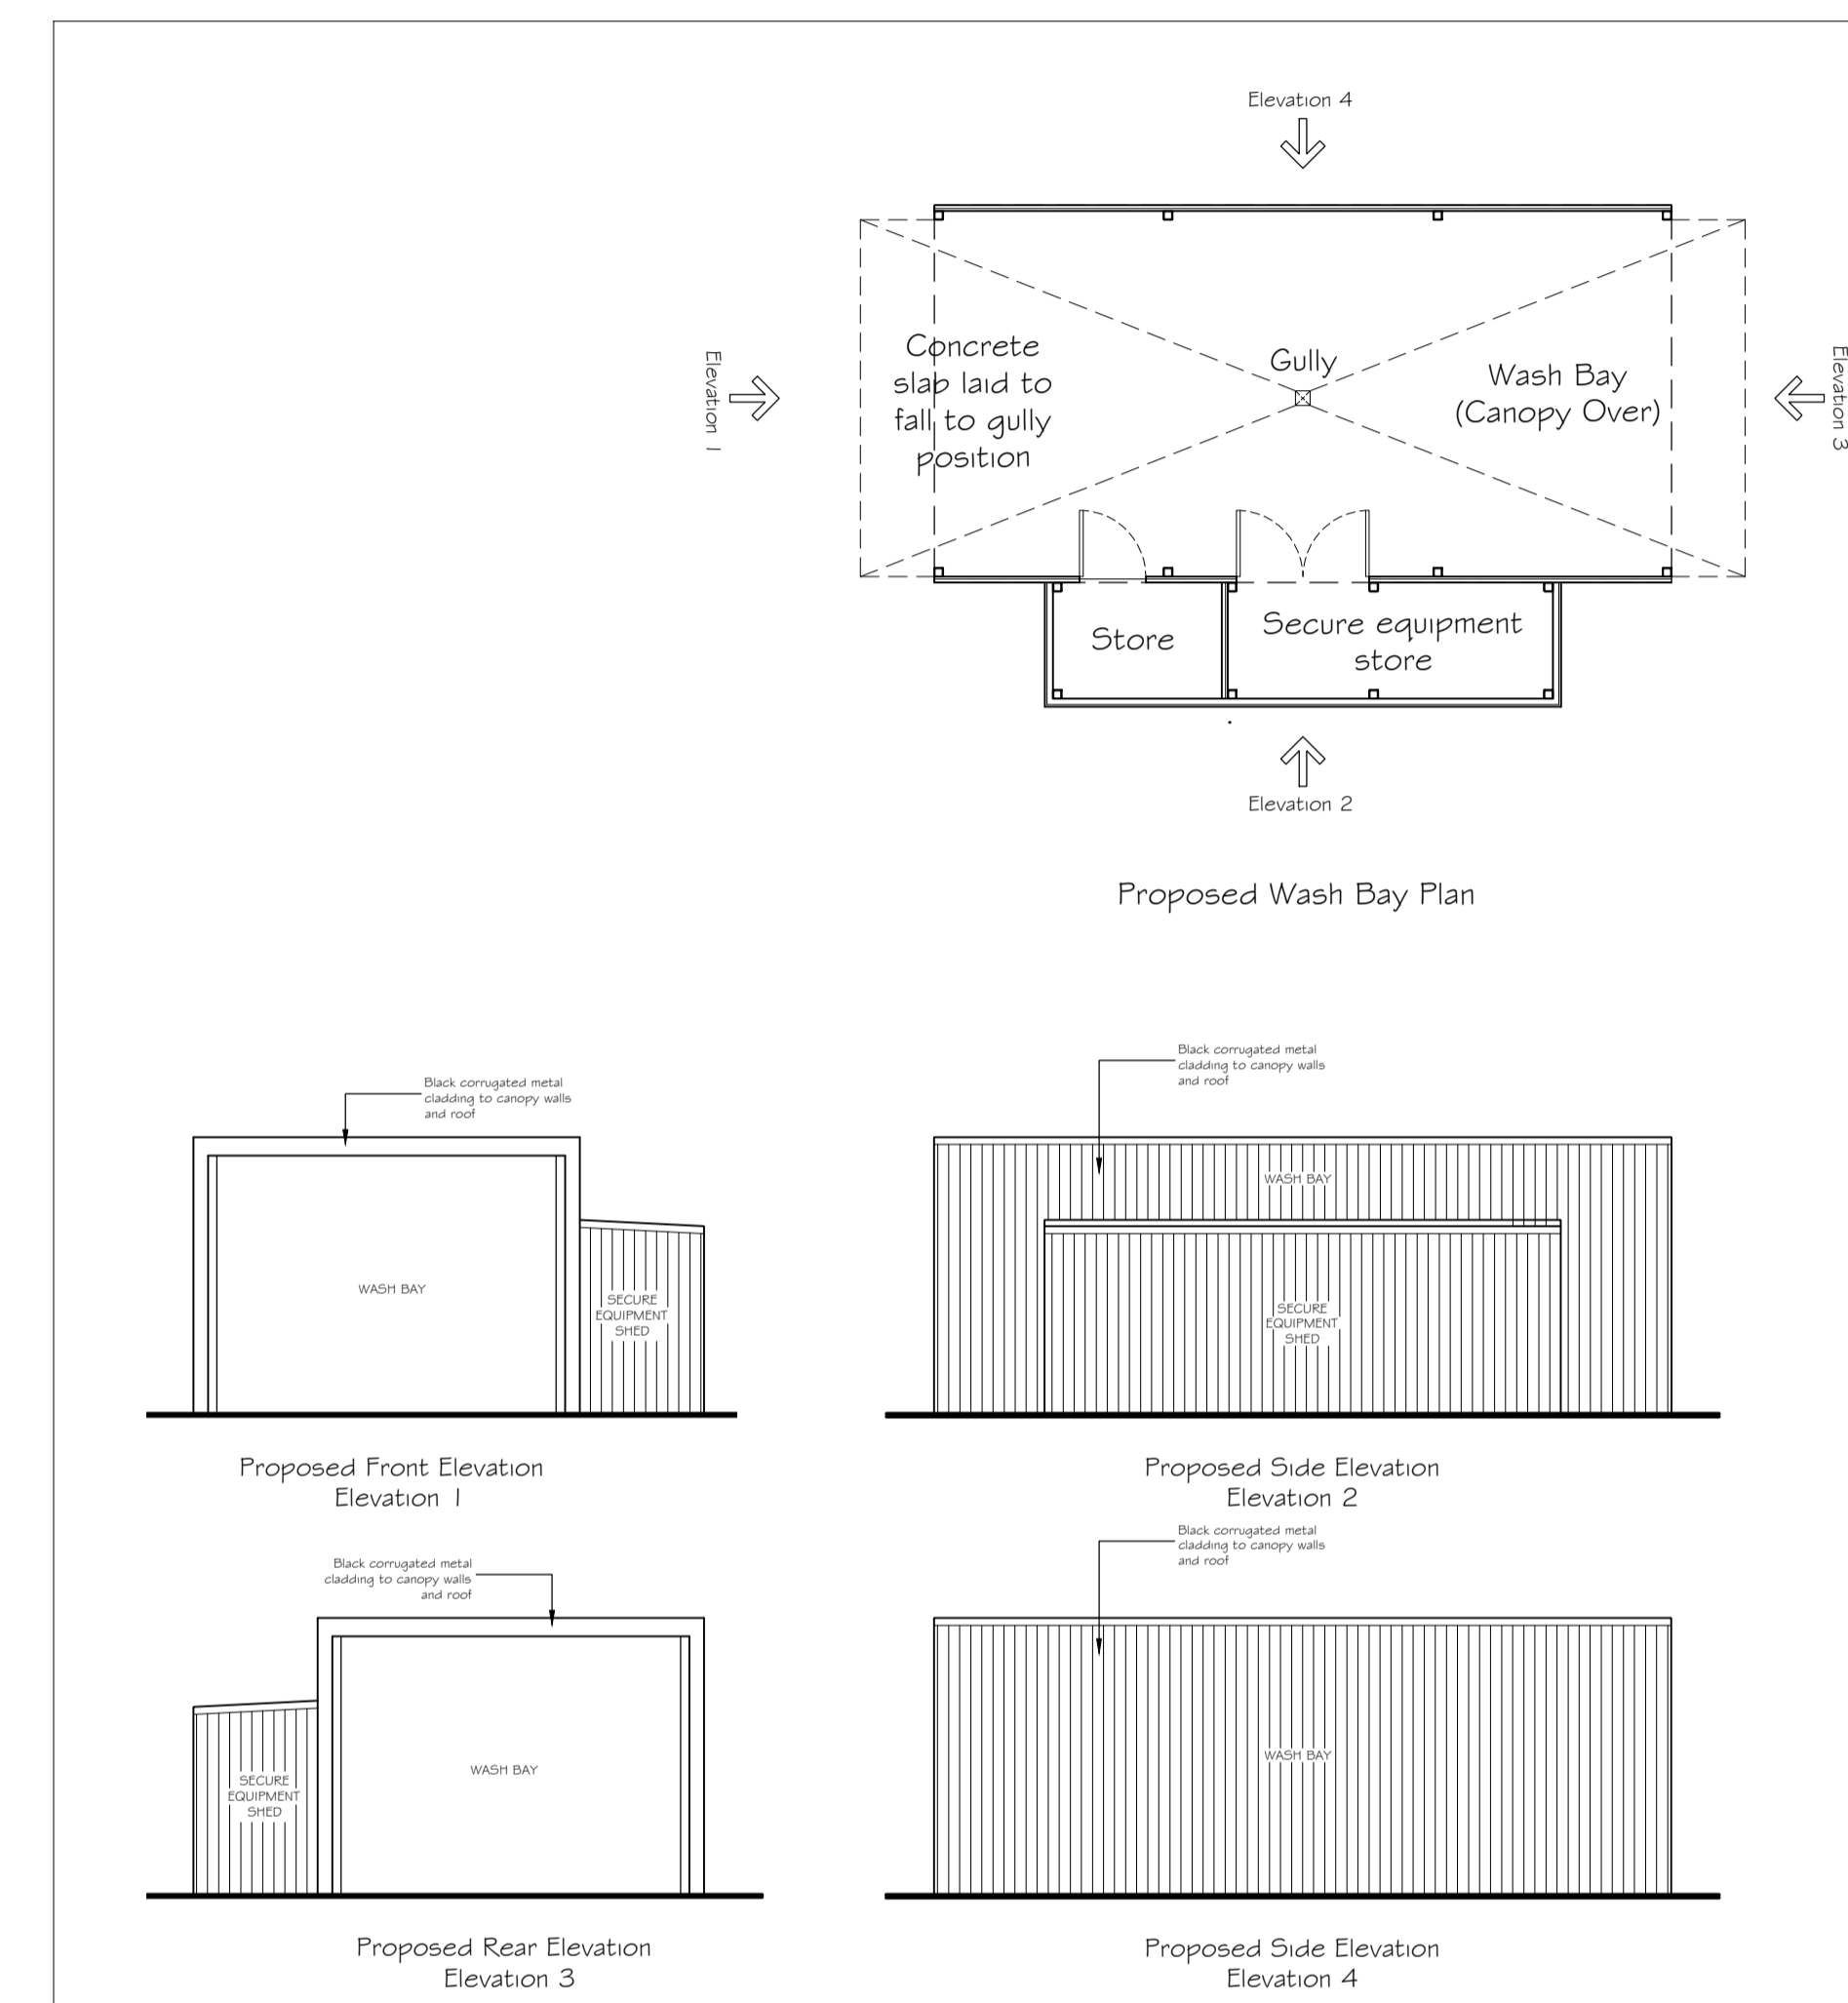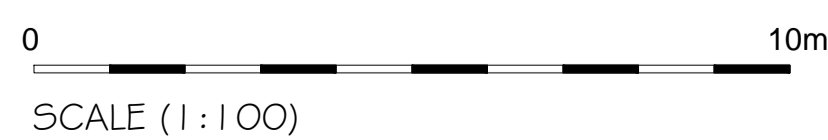

Rev.	Date	Details	Drawn	Checked

Issued for:

**PLANNING APPLICATION**

Project/Client:	Project No:
3-9 Mill Rd, Caerphilly CF83 3FD	LMA.E.23.007
Enterprise Holdings	Dwg No:
Drawing:	006
Proposed Elevations and Wash Bay	Rev:
	Scale:
	1:100 @A1
	Drawn By:
	Date:
	TR 05.12.23
	Checked By:
	Date: