


PROPOSED SITE/ROOF PLAN

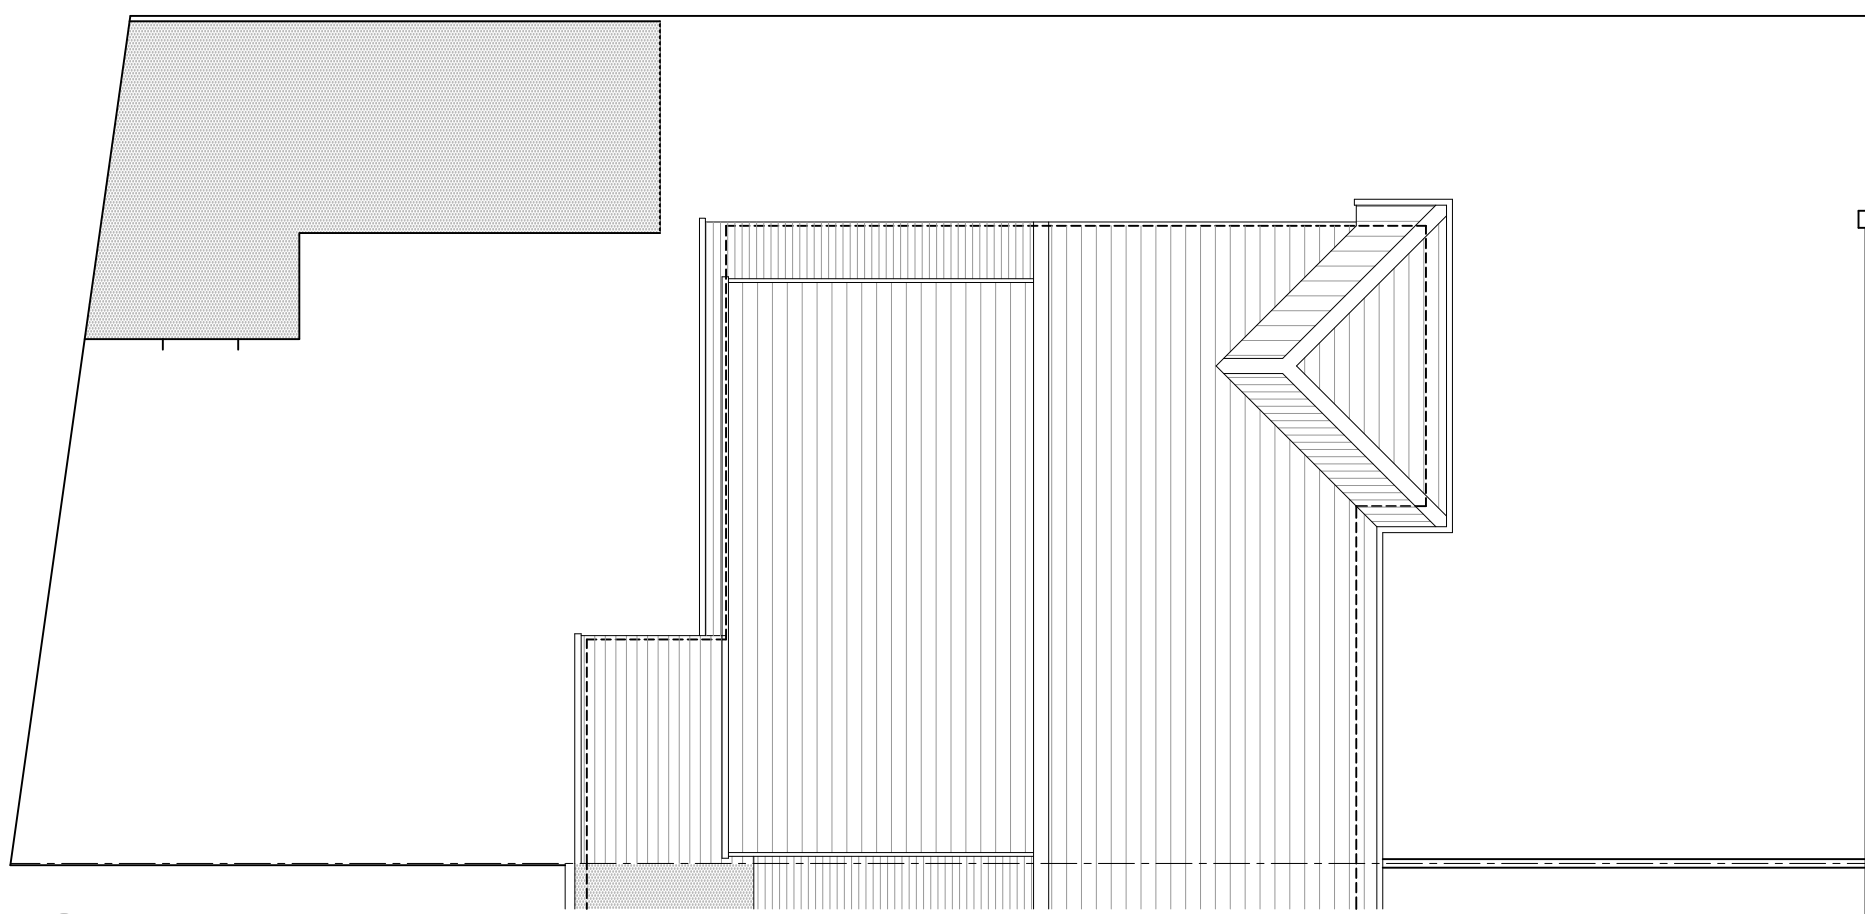

EXISTING SITE/ROOF PLAN

THIS DRAWING IS COPYRIGHT  
 ALL DIMENSIONS TO BE CHECKED ON SITE  
 ANY DISCREPANCIES TO BE REPORTED TO THE ARCHITECT  
 DO NOT SCALE THIS DRAWING

REVISIONS		
No	DESCRIPTION	DATE



1: 1250 SITE LOCATION PLAN

© Crown Copyright and database rights 2023 OS 100047474.



email: info@egero.co.uk tel: 07510 948 936 website: www.egero.co.uk

Project  
 21, Ashgrove Terrace Nelson

For  
 Mr & Mrs. G. Jones

Job Number	Drawing Number	Revision	Scale @A3	Date
1327	PL01	-	1: 100	12/23