


• THIS DRAWING IS COPYRIGHT
 • ALL DIMENSIONS TO BE CHECKED ON SITE
 • ANY DISCREPANCIES TO BE REPORTED TO THE ARCHITECT
 • DO NOT SCALE THIS DRAWING

REVISIONS		
No	DESCRIPTION	DATE

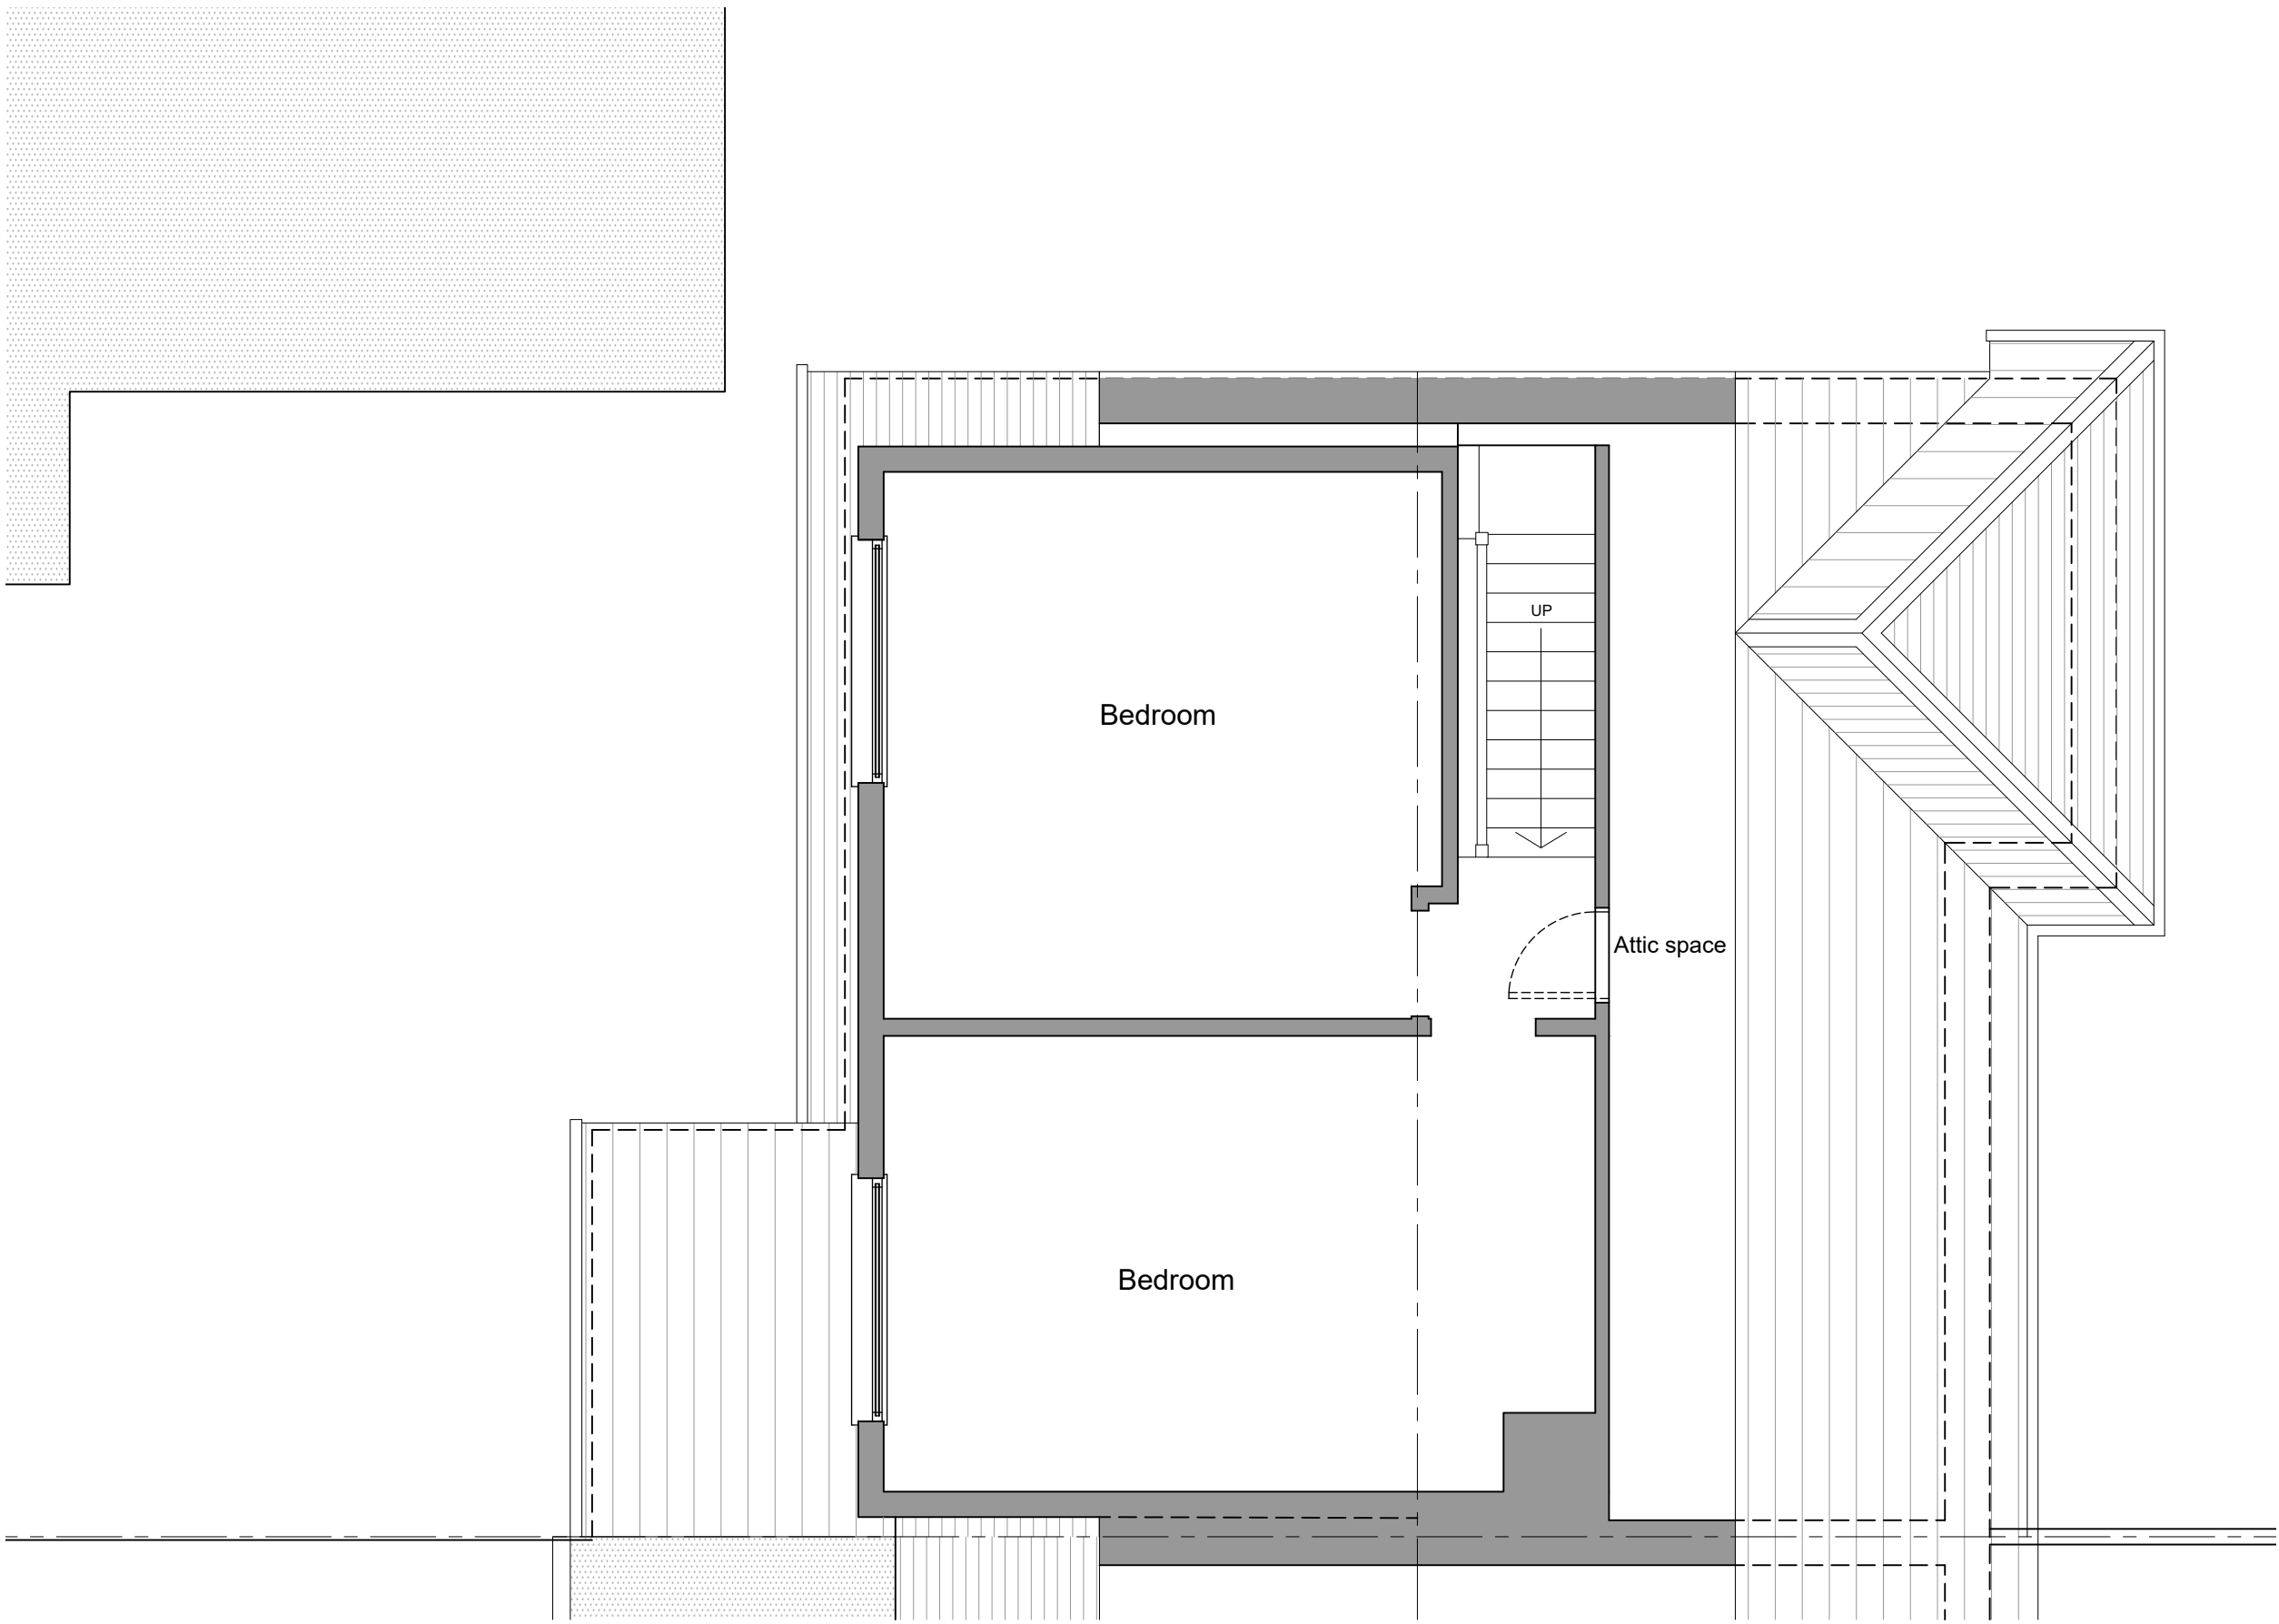

EXISTING FIRST FLOOR PLAN



email: info@egero.co.uk tel: 07510 948 936 website: www.egero.co.uk

Project				
21, Ashgrove Terrace Nelson				
For				
Mr & Mrs. G. Jones				
Job Number	Drawing Number	Revision	Scale @A3	Date
1327	PL01	-	1:100	12/23

