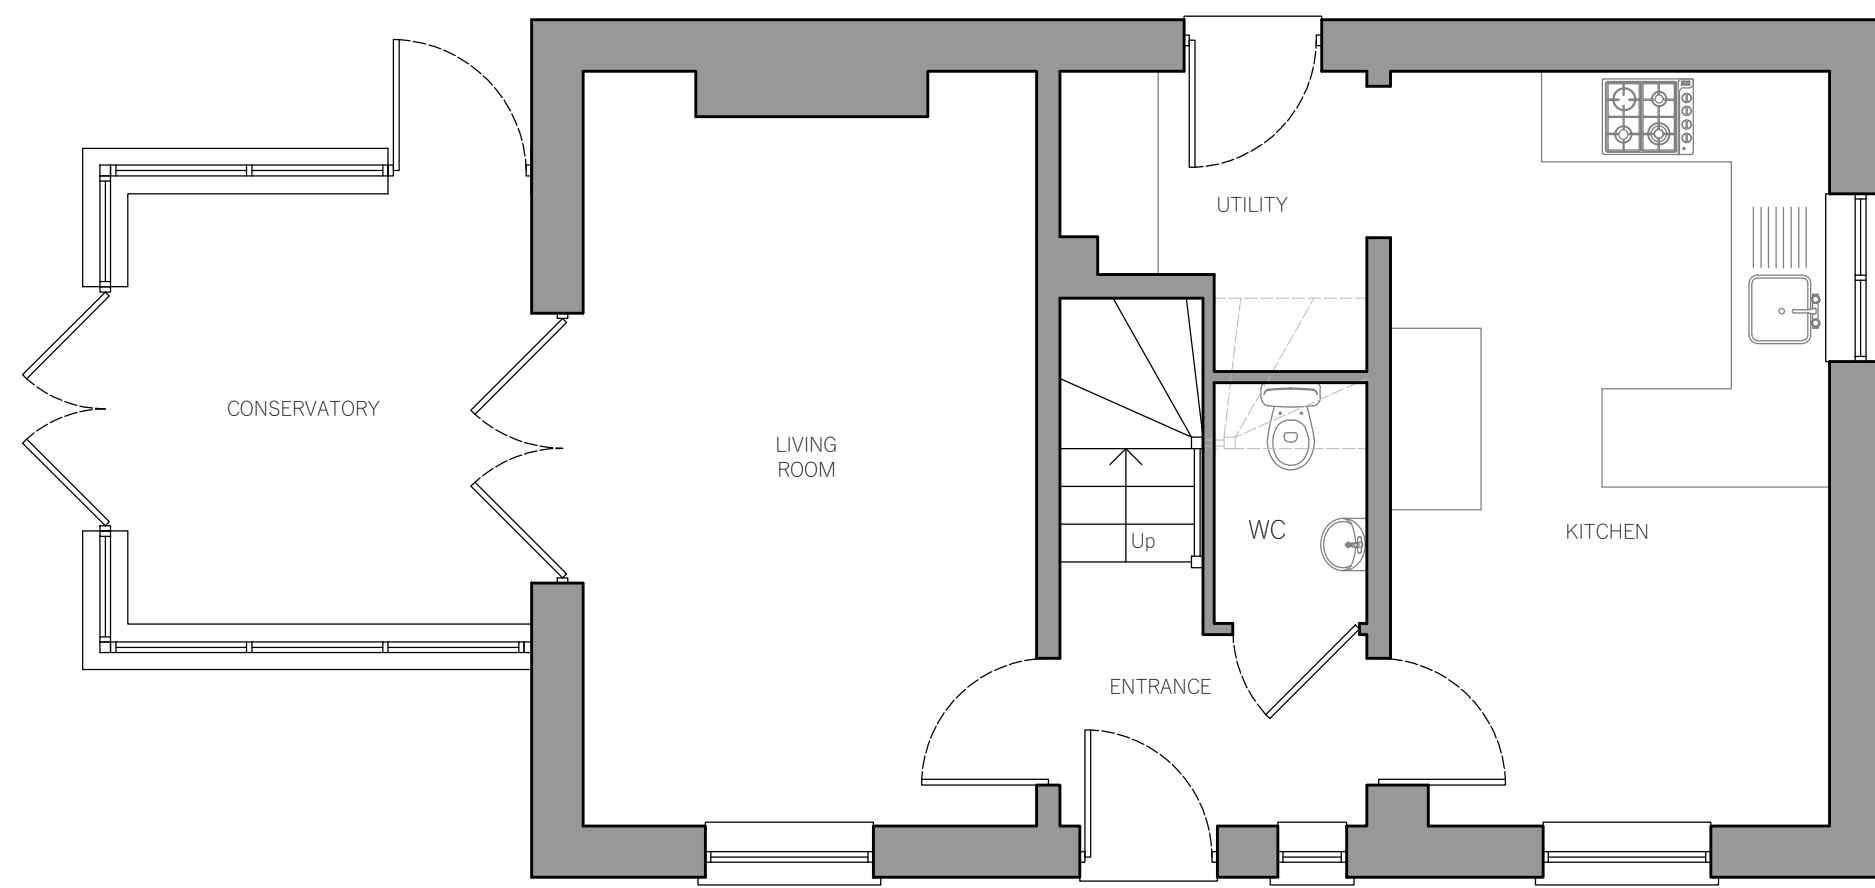

FIRST FLOOR FLOOR PLAN
 1:50




GROUND FLOOR PLAN
 1:50

Revisions:

Notes:



www.andarch.co.uk
 Do not scale from this drawing. Use figured dimensions only, which are displayed in millimeters unless stated otherwise. The contractor is requested to check all dimensions before work is put in hand. Any discrepancies within the drawing should be reported prior to commencement of works. Copyright of this drawing belongs solely to Andrews Architecture. This drawing must only be used for the purpose for which it is supplied and its contents must not be reproduced for any purpose without written permission.

Project Number	23118
Project	Griffin Drive
Client	Mr Nathan Staples
Date	November 2023
Author	RWA
Scale	1:50 @ A3
Status	Planning
Drawing Title	Existing Ground & First Floor Plans
Sheet Number	PL03
Revision	-