



11 CLARE ROAD, SOUTH BENFLEET.


General
 This drawing is the copyright of More Space Architecture Ltd, which is to be copied without permission. It is to be used only for the project for which it is prepared. It is not to be used for any other project, in whole or in part, without the written consent of More Space Architecture Ltd. All dimensions are in millimetres unless otherwise stated. All dimensions are to be taken from the face of the work unless otherwise stated.

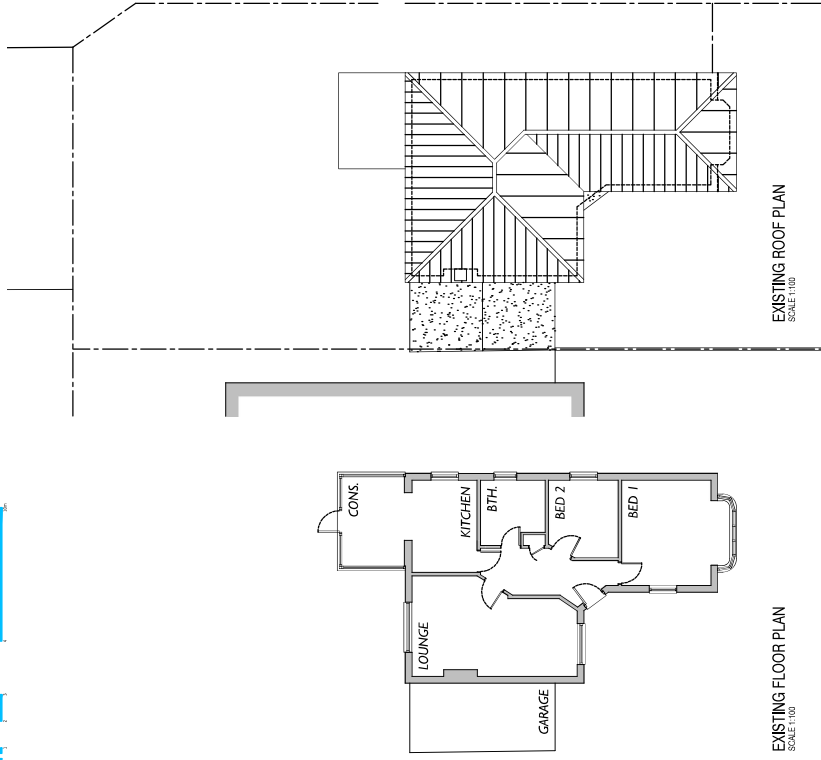


EXISTING FLOOR PLAN
SCALE 1:100

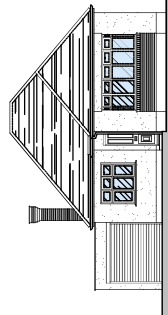


EXISTING FRONT ELEVATION
SCALE 1:100

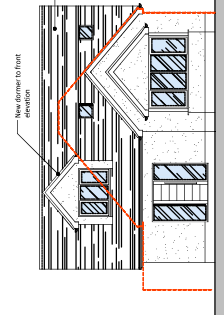


PROPOSED FRONT ELEVATION
SCALE 1:100

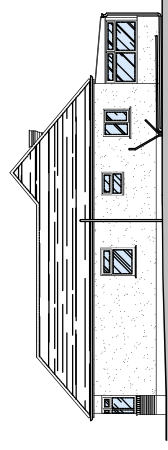


EXISTING SIDE ELEVATION
SCALE 1:100

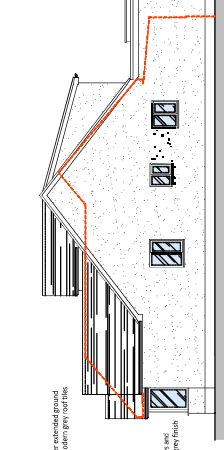


PROPOSED SIDE ELEVATION
SCALE 1:100

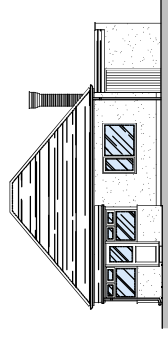


EXISTING REAR ELEVATION
SCALE 1:100

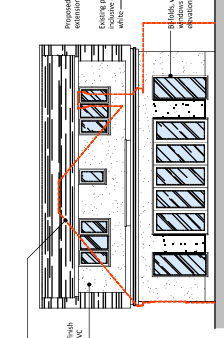


PROPOSED REAR ELEVATION
SCALE 1:100

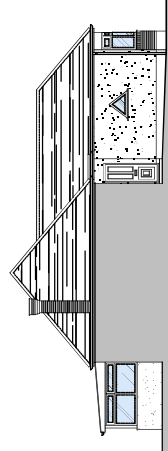

EXISTING NEIGHBOURING ELEVATION
SCALE 1:100

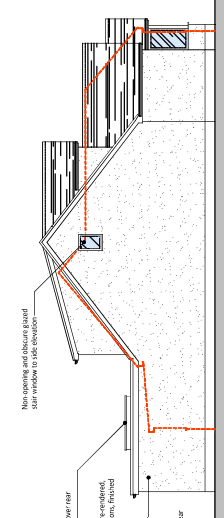

PROPOSED SIDE ELEVATION
SCALE 1:100

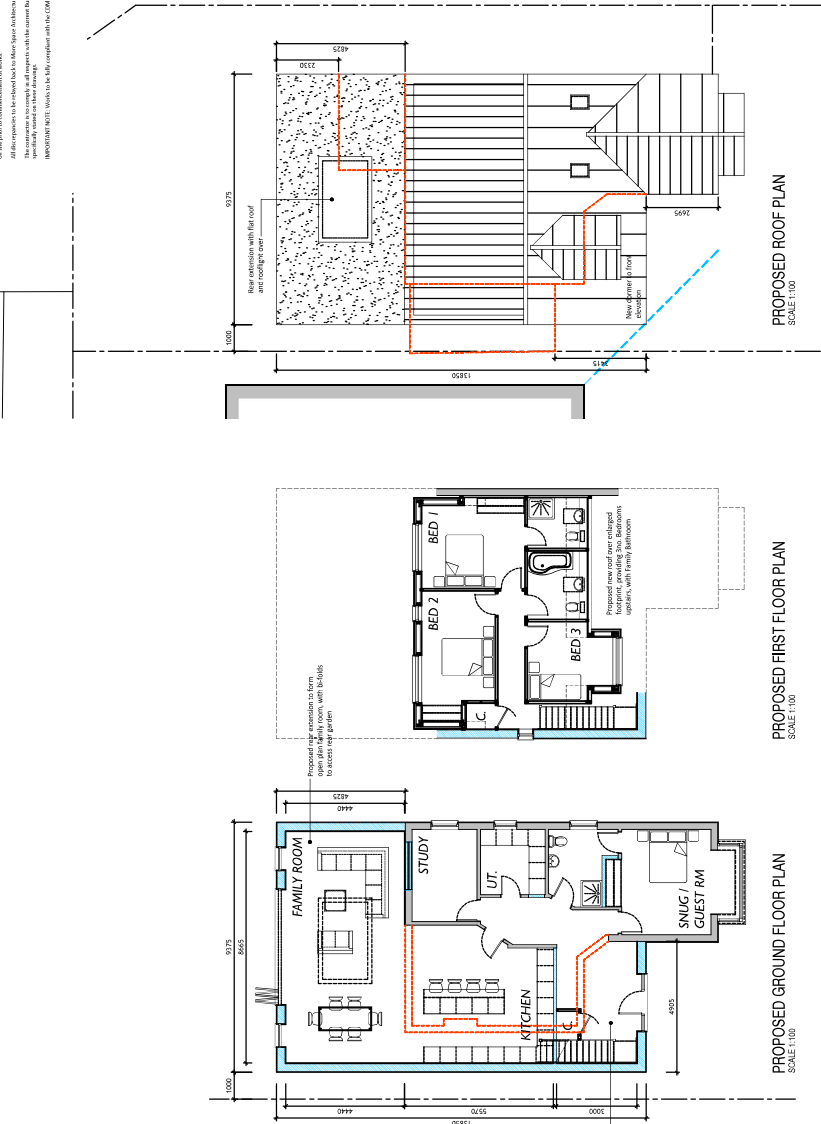

PROPOSED GROUND FLOOR PLAN
SCALE 1:100

PROPOSED FIRST FLOOR PLAN
SCALE 1:100



PROPOSED ROOF PLAN
SCALE 1:100

msa more space architecture
 t: 01 702 690745 m: 07 500 300320
 e: info@morepacearchitecture.co.uk
 studios on the green, ballards, good gate club,
 gate road, rochford, essex, ssa 2da

CITY INTEGRATION DEVELOPMENTS LTD

11 CLARE ROAD
 SOUTH BENFLEET
 ESSEX
 SS7 4DE

EXISTING AND PROPOSED LAYOUT PLANS
 AND ELEVATIONS

SCALE: 1:100 @ A1
 DATE: 04.12.2023

PROJECT NO: 21-110
 DRAWING NO: 200
 REVISION: 02

DESIGN - PLANNING - BUILDING REG'S