


THE APPLICATION SITE IS THE LAND CONTAINED WITHIN THE RED BOUNDARY LINE INDICATED.

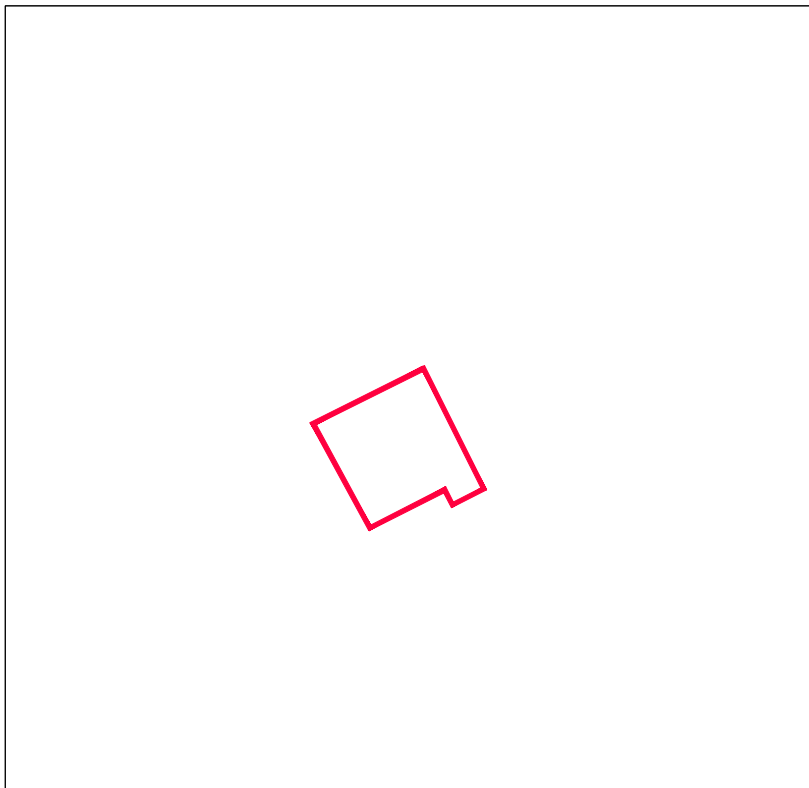

Location Plan
Scale 1:1250



SITE PLAN
SCALE 1:500

CR SMITH
the difference

THIS DRAWING IS FOR ILLUSTRATION PURPOSES ONLY
THEREFORE NOTHING CONTAINED HEREIN SHALL
CONSTITUTE OR FORM ANY PART OF ANY CONTRACT.

This drawing remains the property of CR Smith Glaziers (Dunfermline) Ltd ©

ISSUE AMENDMENT DATE

CLIENT
Mr Robertson
1 Jack Place
MainStreet
Inverkip
PA16 0AT

CONTRACT NUMBER 03895201

Project Title

Proposed Replacement Windows

Drawing Title

Location Plan and Site Plan

Date Drawn: 12 December 2023

Scale - 1250 @ A4

Date of Plot: 12 December 2023

Drawing No.

L01A

CHECKED VERIFIED