



NEW STEEL STRUCTURAL SUPPORTS THROUGHOUT TO BE DESIGNED AND CONFIRMED BY STRUCTURAL ENGINEER


ALL INDICATED DRAINAGE IS INDICATIVE ONLY ALL TO BE CONFIRMED ON SITE AND APPROVED BY LOCAL AUTHORITY

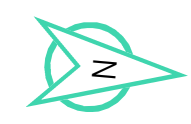

NOTE:
Do not scale from this drawing.
This drawing is copyright of Ergo Projects Ltd.
All dimensions to be checked prior to any work commencing.
Any discrepancies to be reported to Ergo Projects immediately.

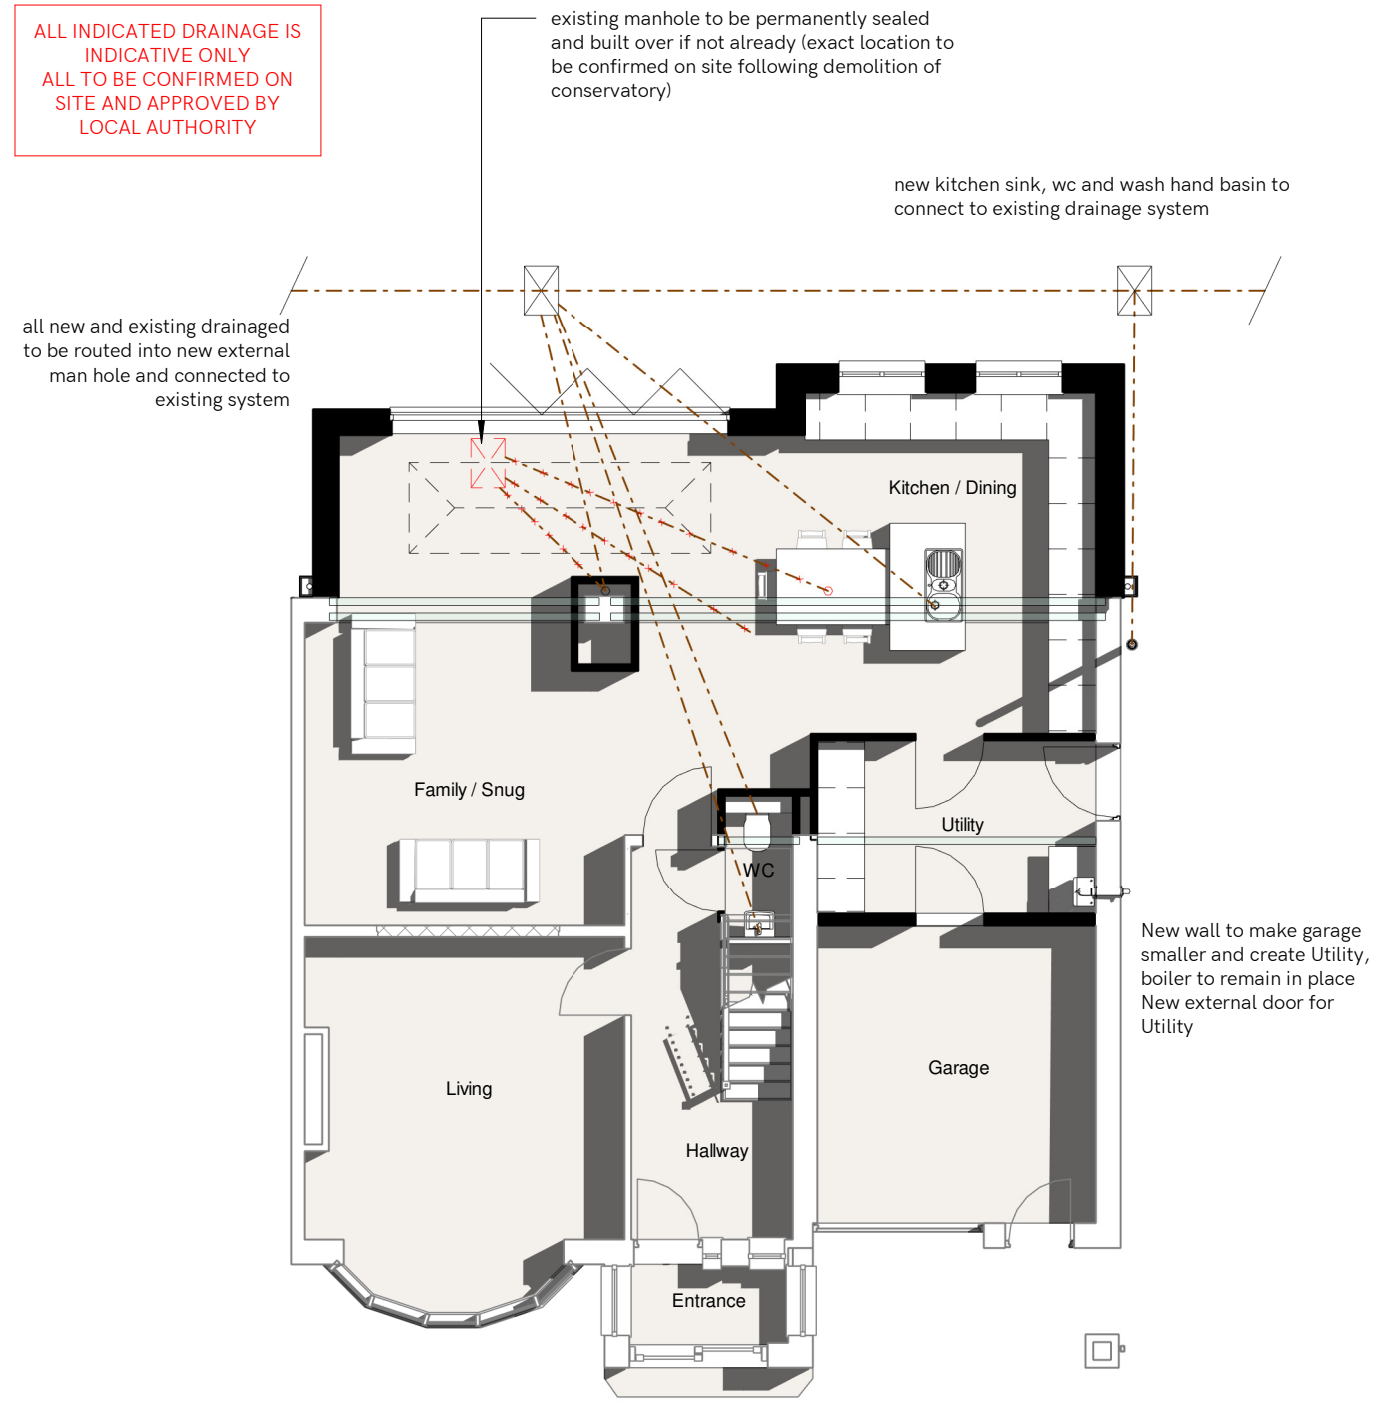

Ground Floor
1 : 100

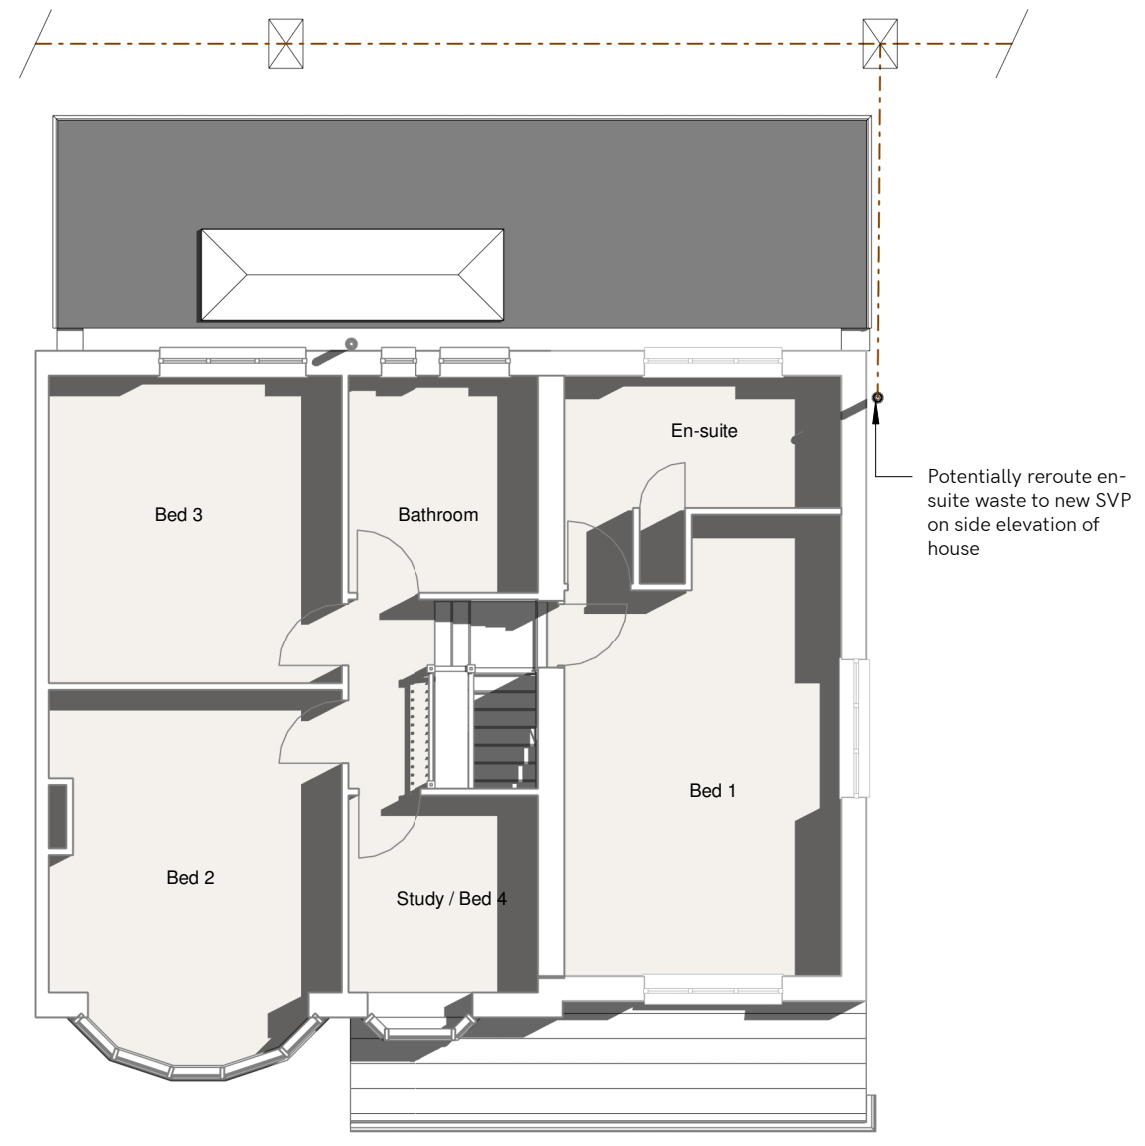

First Floor
1 : 100

ergo

0191 229 0231
info@ergoprojects.co.uk
Azure Business Centre, High Street,
Newburn, Newcastle upon Tyne, NE15 8LN
www.ergoprojects.co.uk

Project
9 West Dene Drive

Title
Proposed Floor Plans

DRAWING PURPOSE:	DATE:	DB:	AB:
Planning	08.12.23	CF	AR
SCALE:	SHEET SIZE:	REVISION :	
1 : 100	A3		
PROJECT NO:	DRAWING NO:		
954	PL-003		