

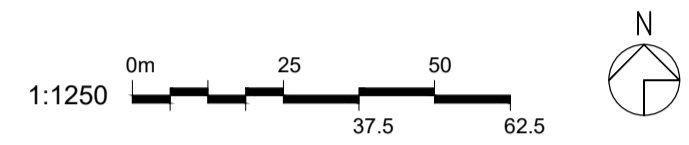


Ordnance Survey, (c) Crown Copyright 2023. All rights reserved. Licence number 100022432

1 SITE LOCATION PLAN

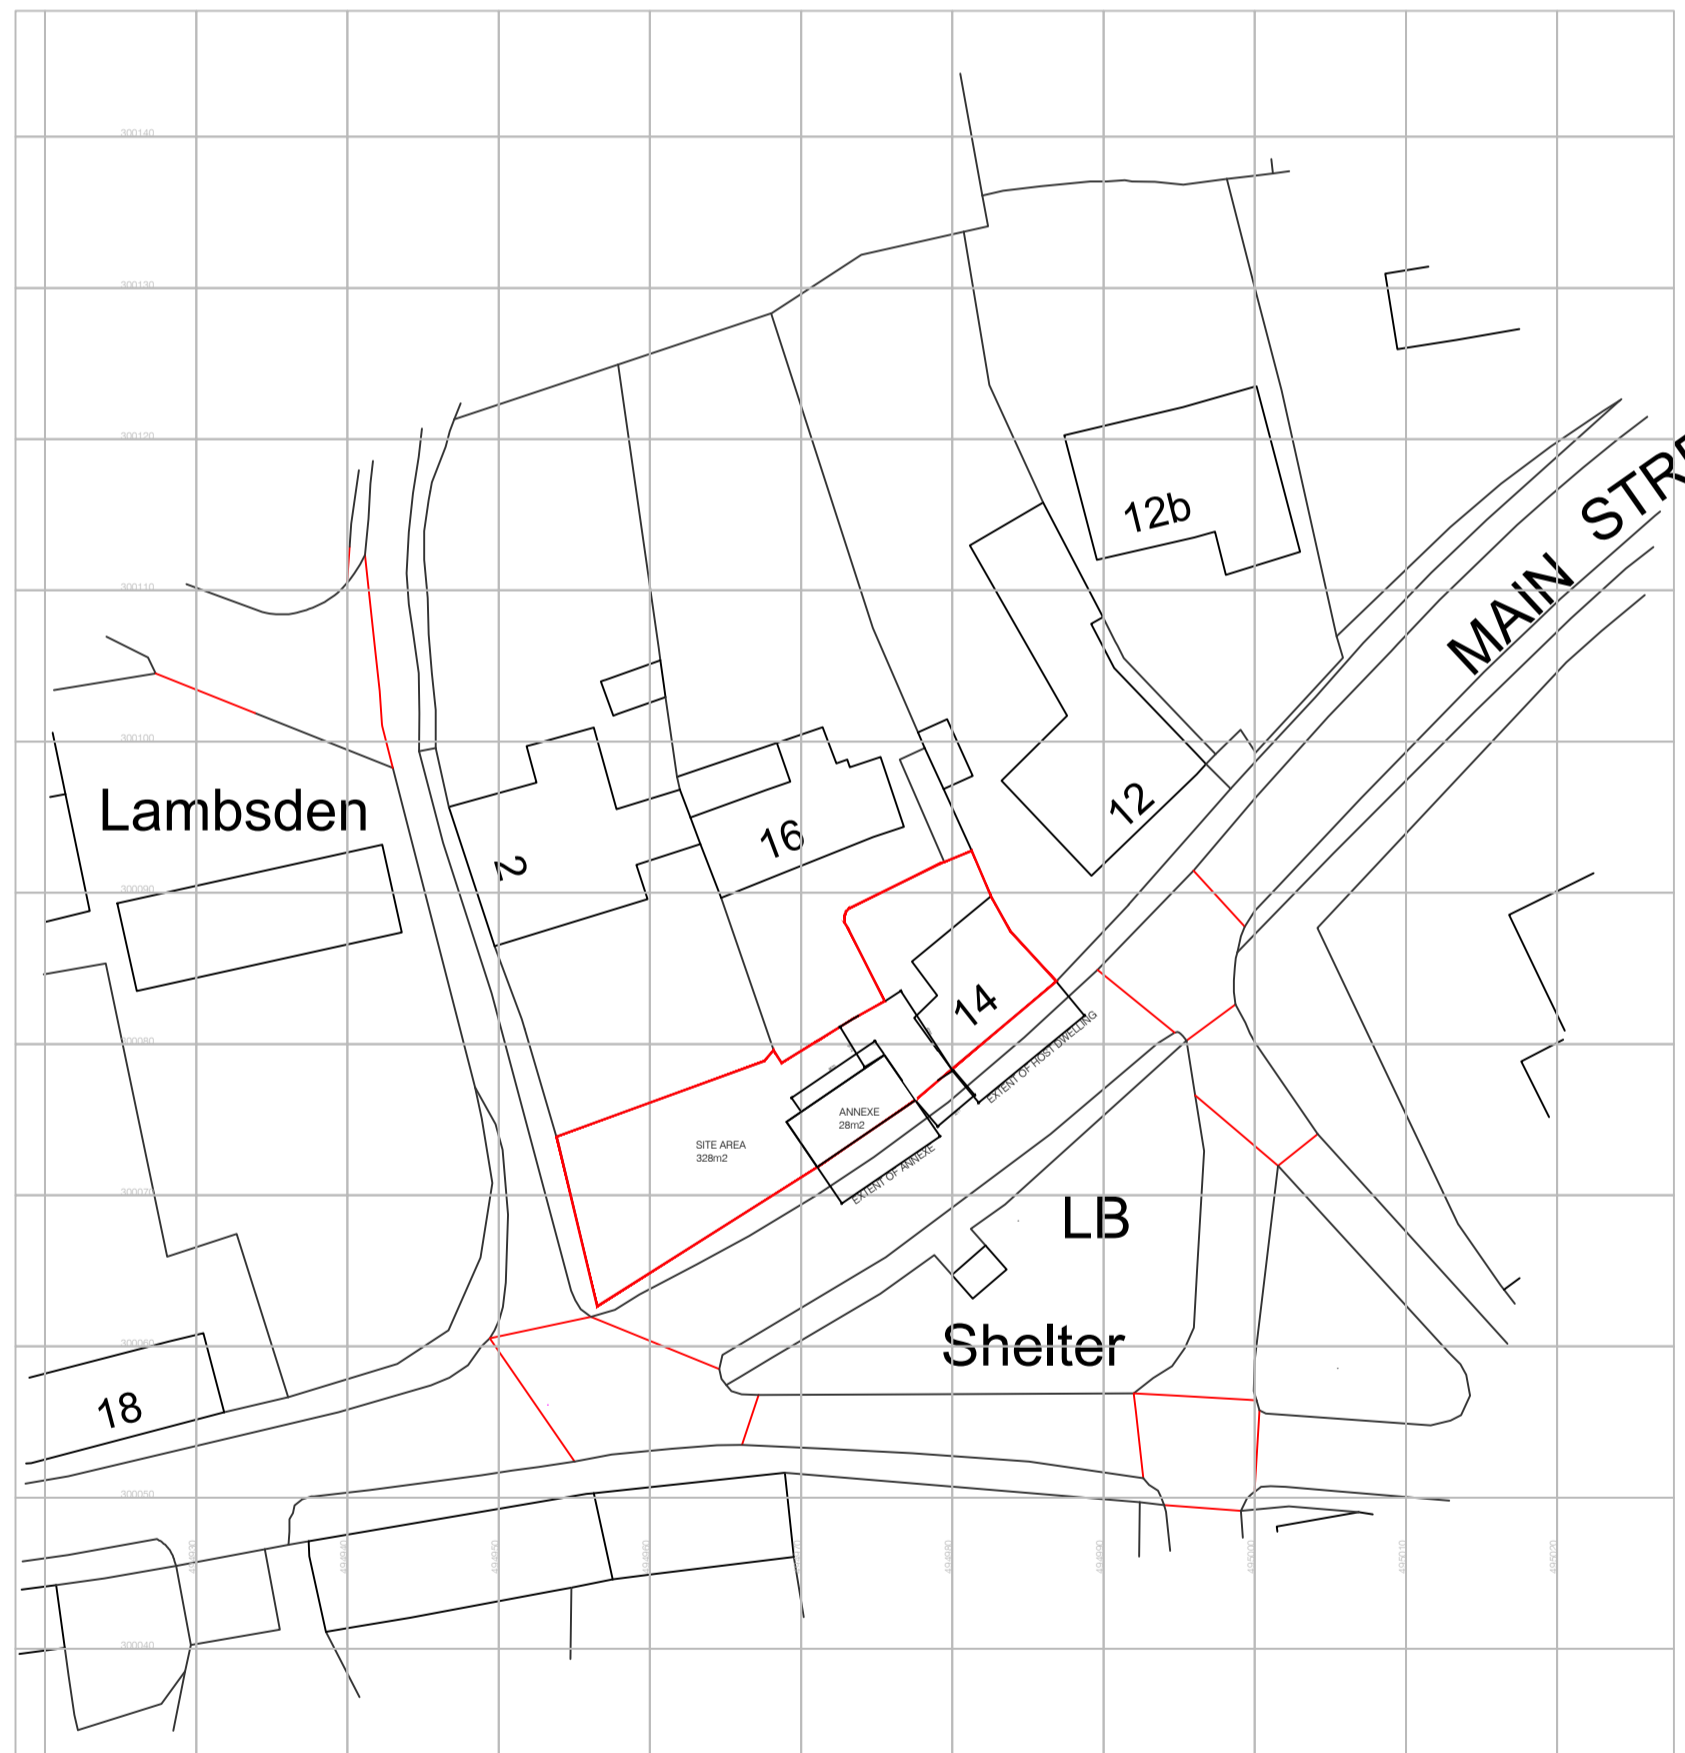


3 SITE PLAN - proposed

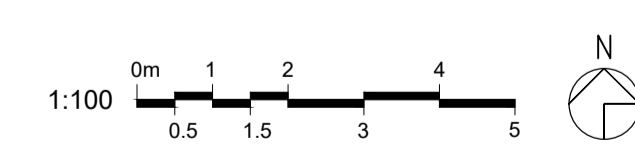

Ordnance Survey, (c) Crown Copyright 2023. All rights reserved. Licence number 100022432

2 BLOCK PLAN - existing

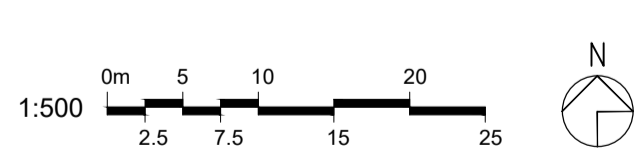

<p>revisions REVA 11.12.23 - MINOR AMENDMENTS</p>	<p>key   demolition   extg / unknown   brickwork   blockwork   stud</p>	<p>notes          This drawing is the copyright of the Architects and may not be reproduced or used except by written permission. Dimensions must not be scaled from this drawing. The Contractor is to check and verify all building and site dimensions before work is put in hand.           The Contractor is to check and verify with all the Statutory Authorities and the Employer the location and condition of any underground or overhead services or confirm that none exist prior to work commencing on site. The Contractor shall comply with enactments regulations and working rules relating to safety health and welfare of workpeople.</p>	<p>client          MR. L. GOSSON          14 MAIN STREET          BARROWDEN          RUTLAND</p>	<p>architect          RAW architecture ltd          3 College Close          Great Casterton          Stamford PE9 4AW           01780 766 660          info@rawarchitecture.net</p>	<p>ANNEXE CHANGE OF USE, 14 MAIN STREET, BARROWDEN</p> <p>drawing title          SITE LOCATION &amp; SITE PLAN</p> <table border="1"> <tr> <td>job no 0380</td> <td>scale SEE DWG</td> <td>package no</td> <td>drawing no / rev A100 / A</td> <td>status PLANNING</td> </tr> <tr> <td>date 14.03.23</td> <td>checked HR</td> <td></td> <td></td> <td></td> </tr> </table>	job no 0380	scale SEE DWG	package no	drawing no / rev A100 / A	status PLANNING	date 14.03.23	checked HR			
job no 0380	scale SEE DWG	package no	drawing no / rev A100 / A	status PLANNING											
date 14.03.23	checked HR														