



This drawing is solely for the purposes of obtaining planning/building warrant approval. The drawing may be suitable for constructional purposes but it may be necessary to augment and/or amend this information for this purpose. No liability will be accepted for any omission on this drawing should the drawing be used for constructional purposes.


This drawing, its contents and all information contained therein is protected by copyright. This drawing is for preliminary or planning purposes only unless specifically noted otherwise below, and does not constitute a construction issue drawing.

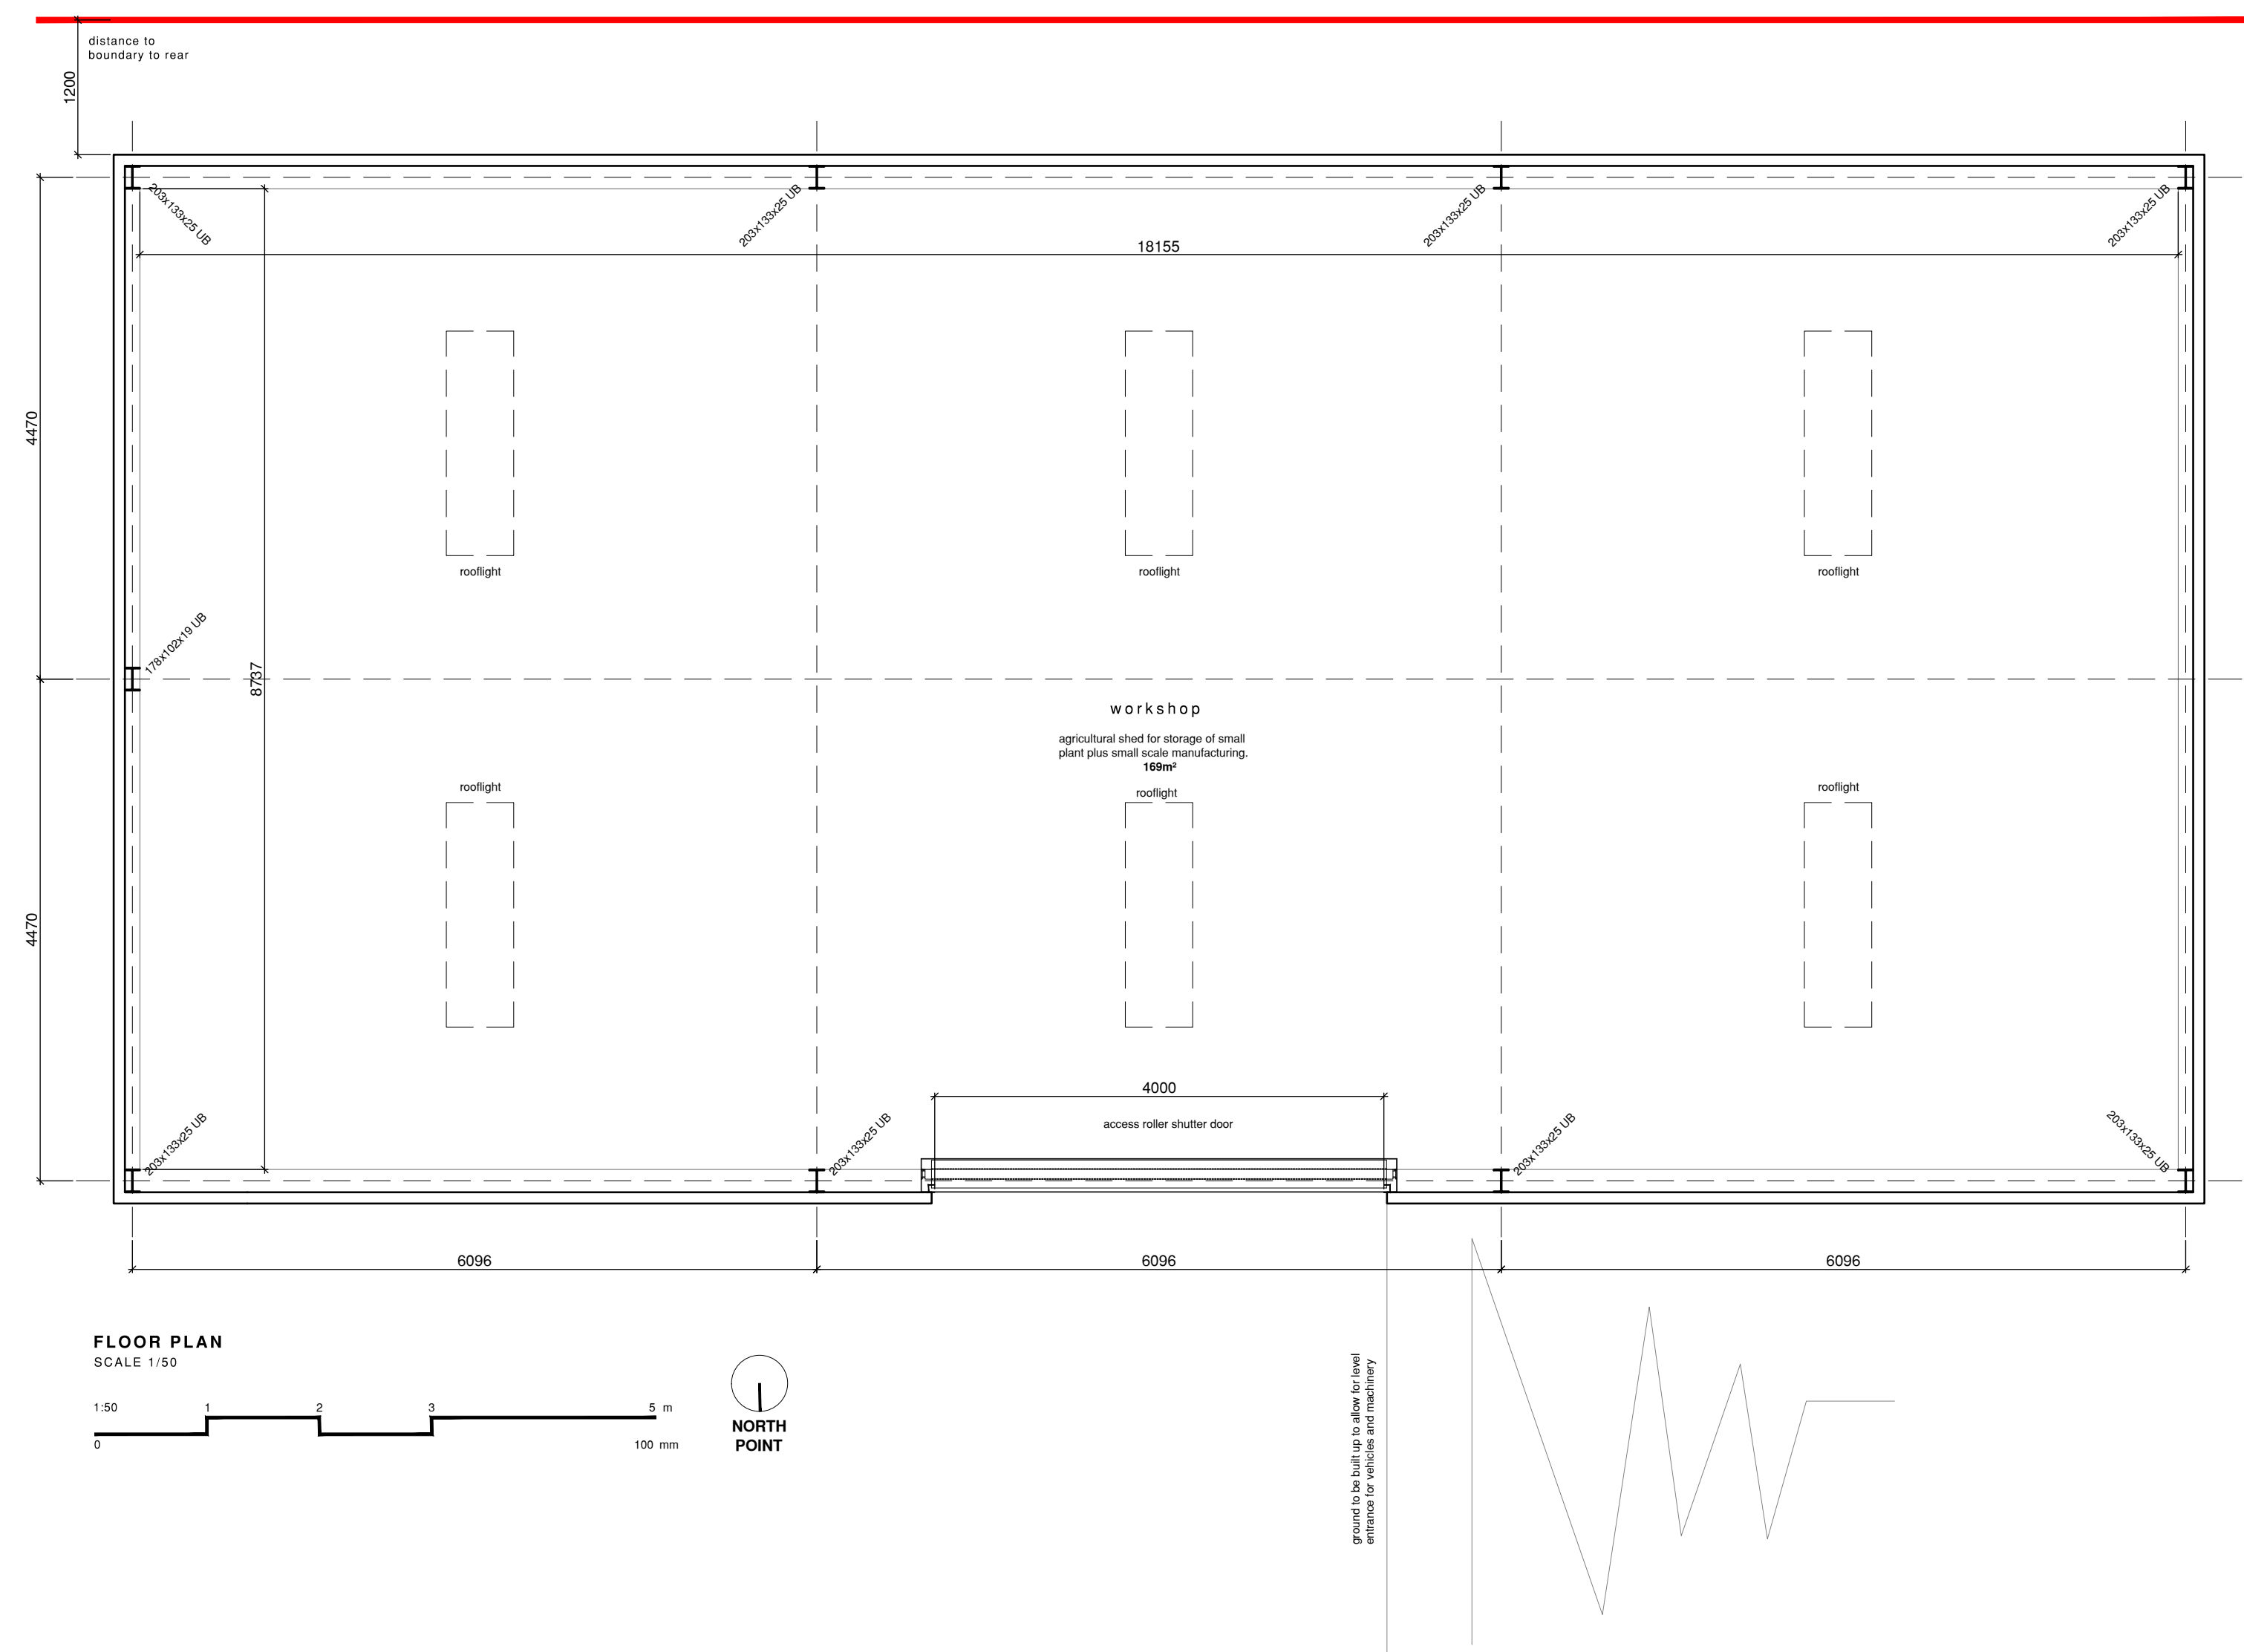


FLOOR PLAN
SCALE 1/150

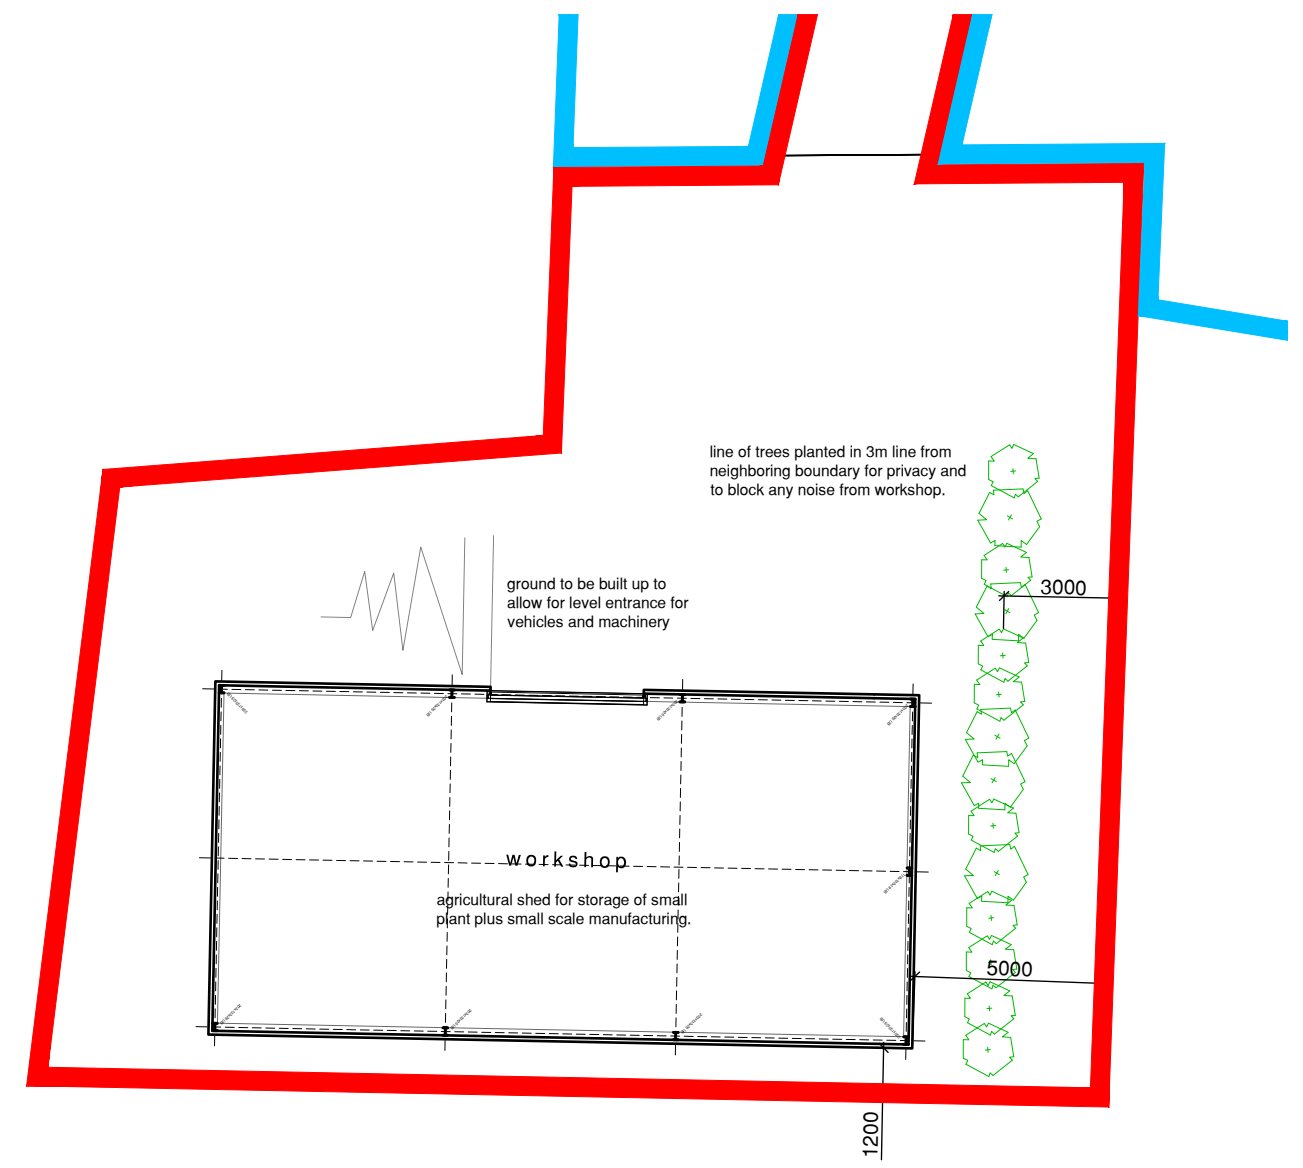


SITE PLAN
SCALE 1/200

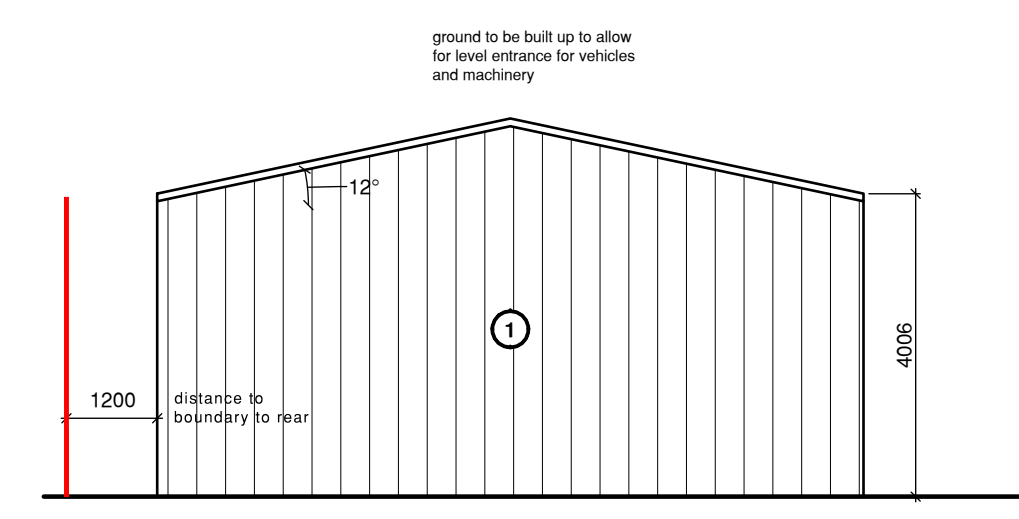

SIDE ELEVATION
SCALE 1/100

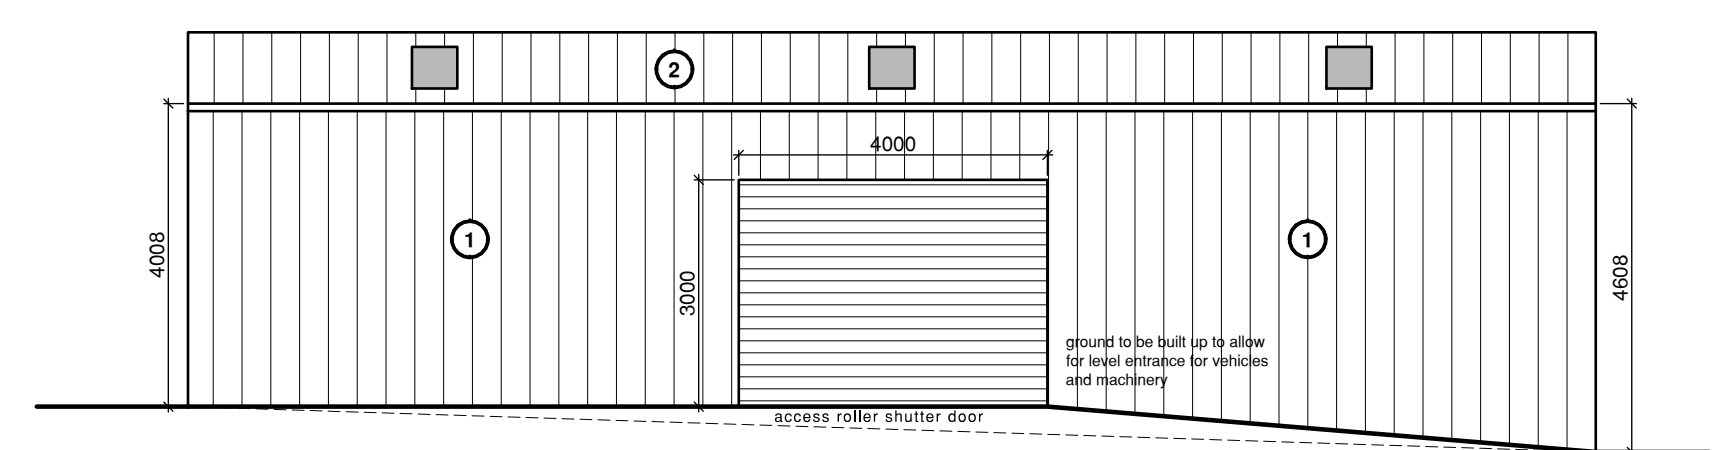


FRONT ELEVATION
SCALE 1/100

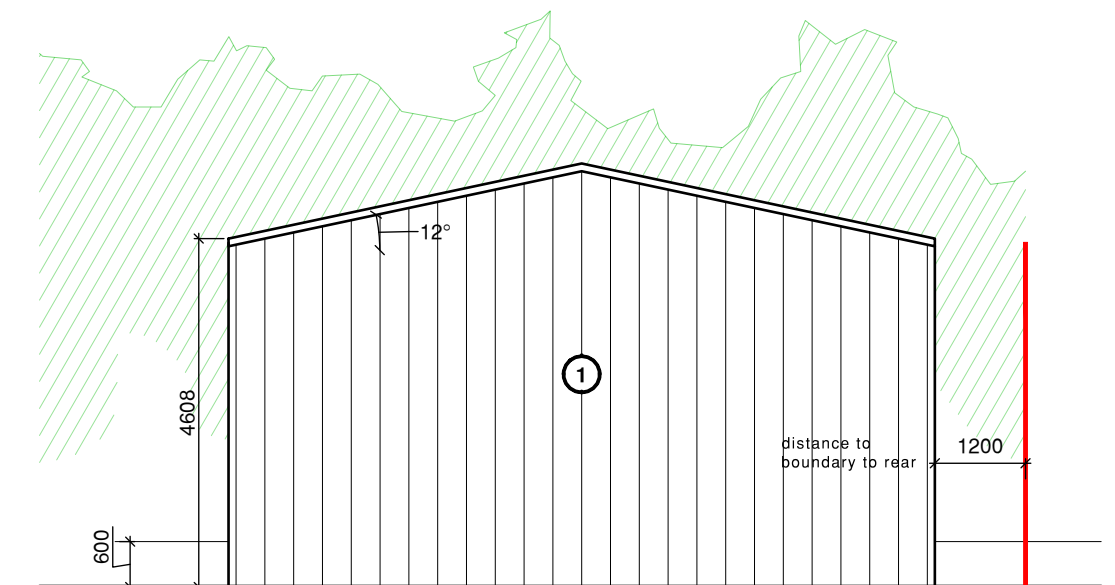


SIDE ELEVATION
SCALE 1/100

MATERIAL SCHEDULE

①	TIN SHEETING, ATHRACITE GREY IN COLOUR
②	ROOF TO BE CEMENT FIBRE CORRUGATED SHEETING
	GUTTERS AND DOWNPIPES TO BE ALUMINIUM, BLACK IN COLOUR

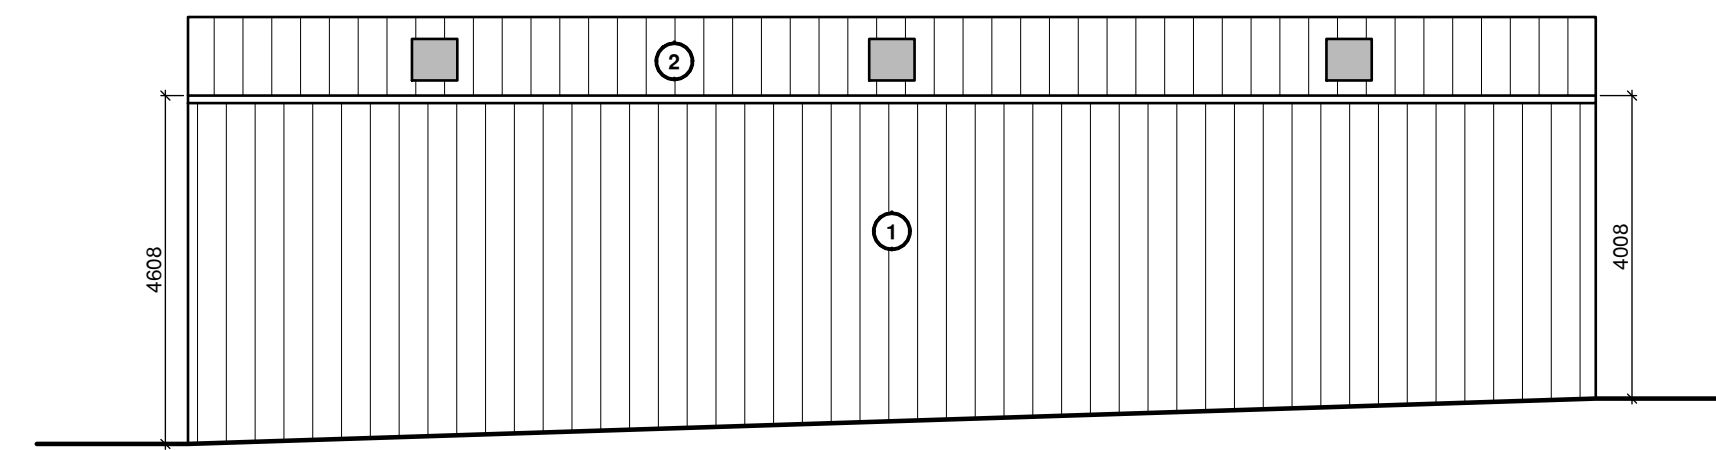

REAR ELEVATION
SCALE 1/100

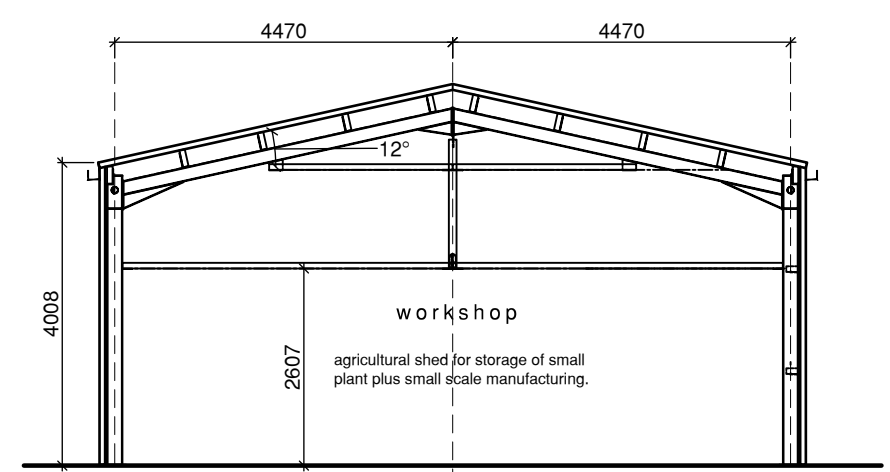

GENERAL SECTION
SCALE 1/100

rev	date	description	name
A	17.11.23	with boundary revised	MS

Thomson Hunter Associates

post@thomsonhunter.co.uk | 01563 524171

new agricultural shed for storage of small plant - small scale manufacturing

corsehill farm, bangalow, coylton

Chris Stewart

floor plan, elevations and site plan as proposed

drawn: MS | checked: AH

scale: as noted @ A1 | date: 17.11.23

23.237.02A