




Front elevation 1:100

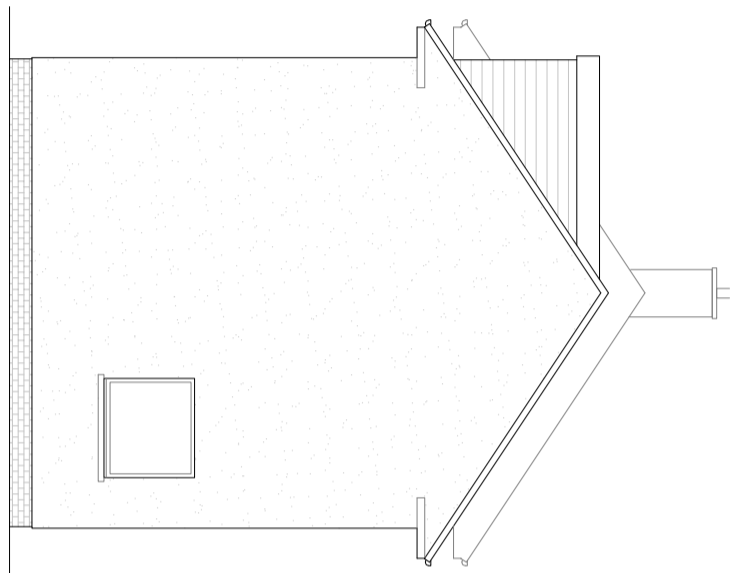


Side elevation 1:100

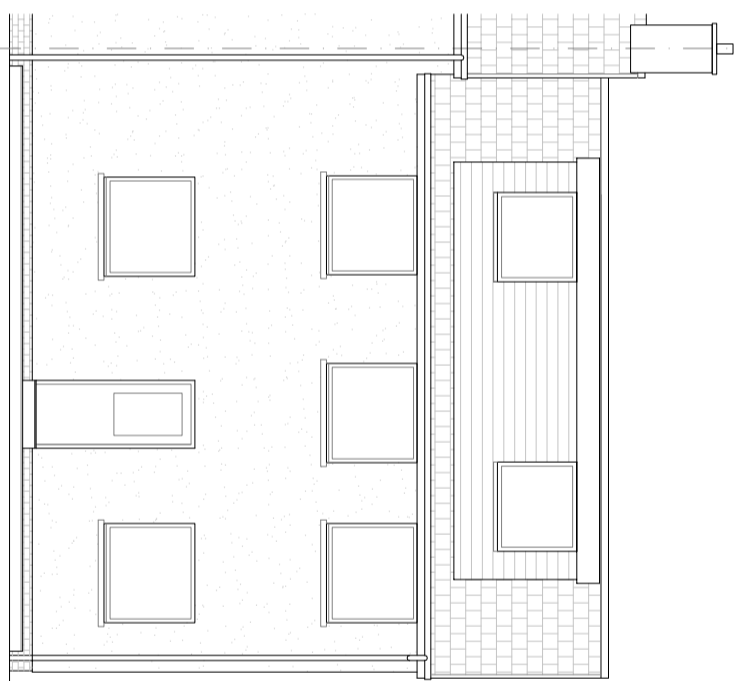


Rear elevation 1:100

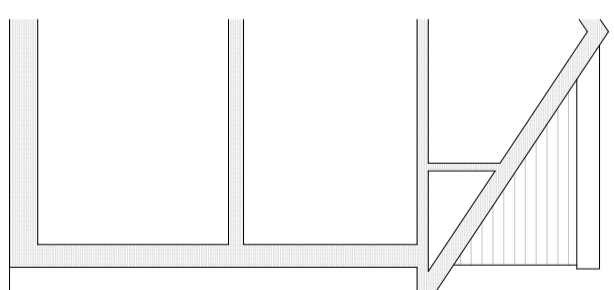



Side elevation 1:100

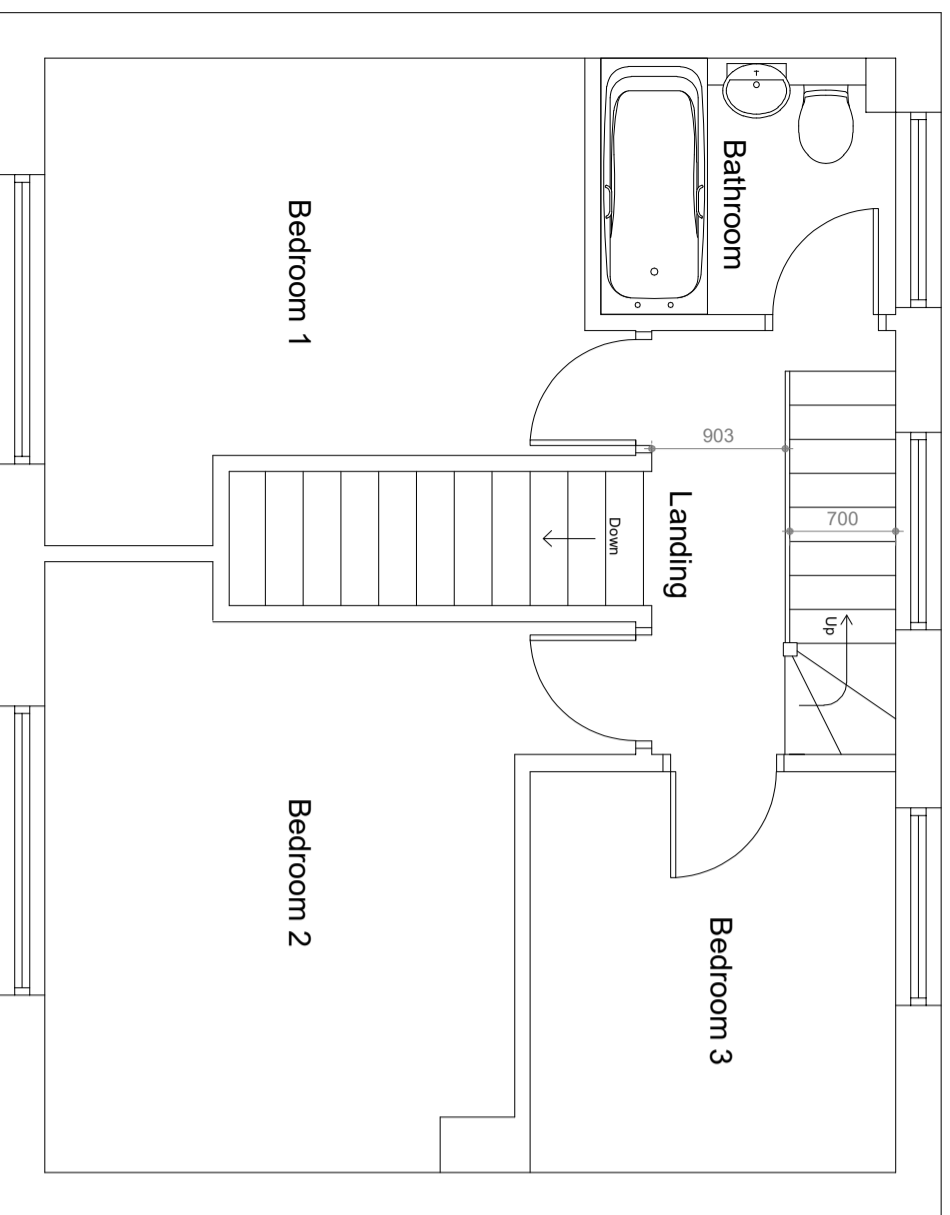

Proposed first floor plan 1:50

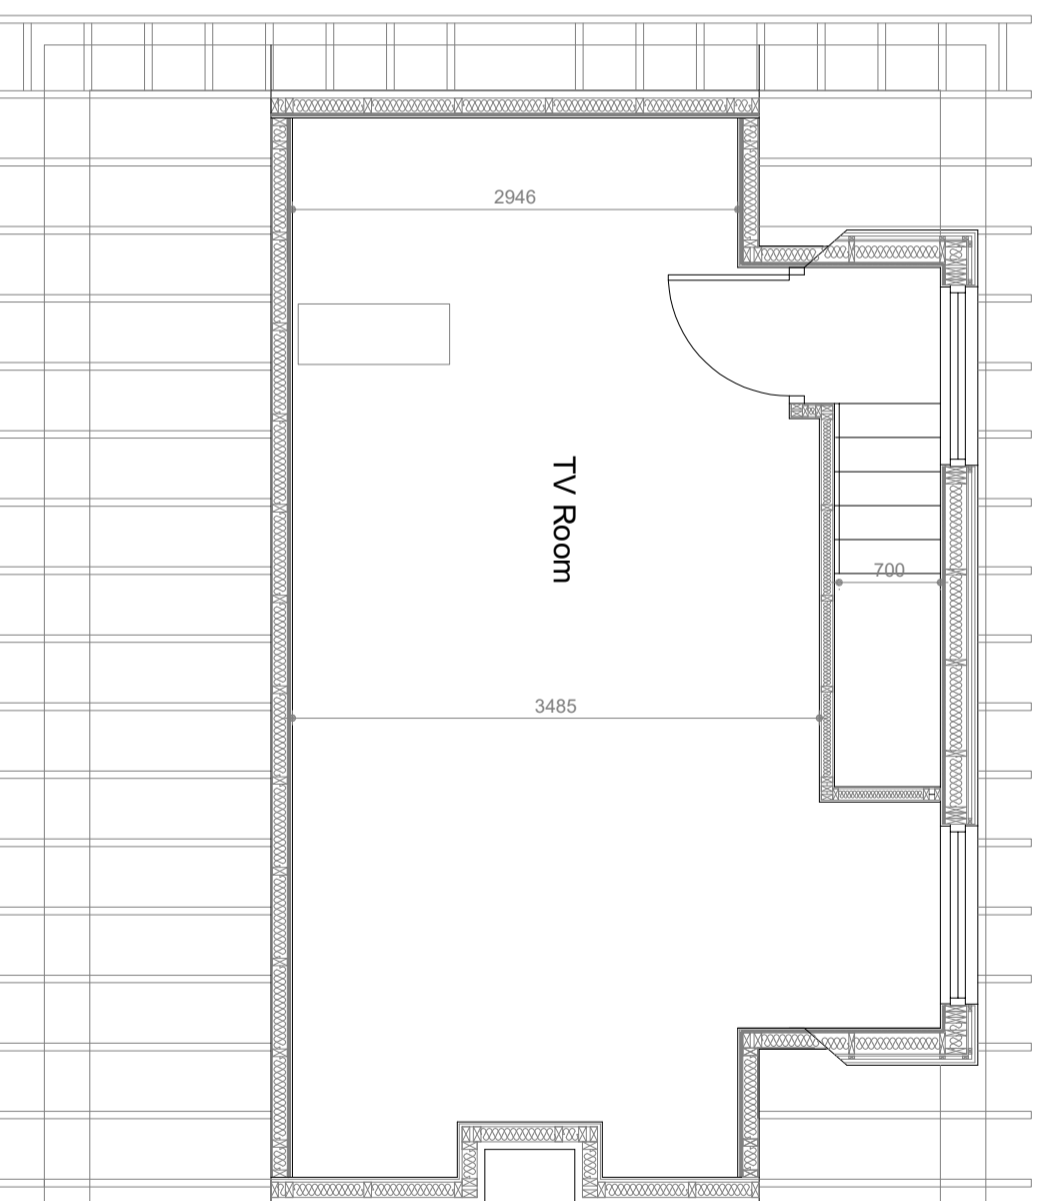

Proposed second floor plan 1:50

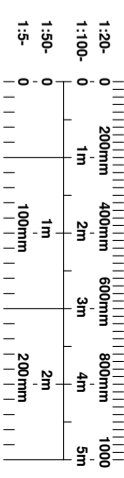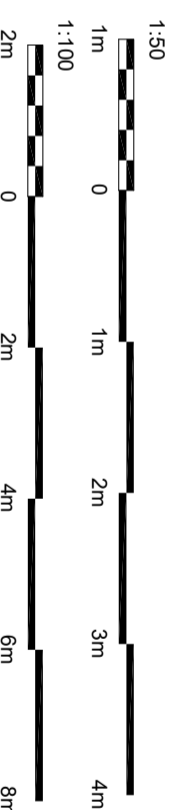

This drawing is the property of Arc Architectural Services Copyright is reserved by them and the drawing is issued on the condition that it is not copied, reproduced, related or disclosed to any unauthorised person, either wholly or in part without the consent in writing of Arc Architectural Services N.B. any variations between stated dimensions and site dimensions should be reported to the surveyor prior to work being executed.

Notes:
 Do not scale from drawing
 All dimensions to be confirmed on site and any discrepancies notified to Arc Architectural Services
 This drawing is solely for the purposes of obtaining Local Authority Approval. Additional information may be required for construction purposes. No liability will be accepted for any omission from this drawing should the drawing be used for construction purposes

Planning

arc architectural services ltd.
 0141 844 0039 : 07799 401 577
 mail@arcarchitecture.com
 25 cornnialaw avenue, glasgow g33 1te

Mr. & Mrs. Connor
 78 Wardlaw Crescent
 East Kilbride
 G75 0PY

Proposed loft conversion
Proposed plans and elevations
 SCALE 1:50 / 1:100 DATE Mar '23 BY
 DWG NO P-772-003 REV