


Notes:

For proposed elevations please see drawing CH_075-P24

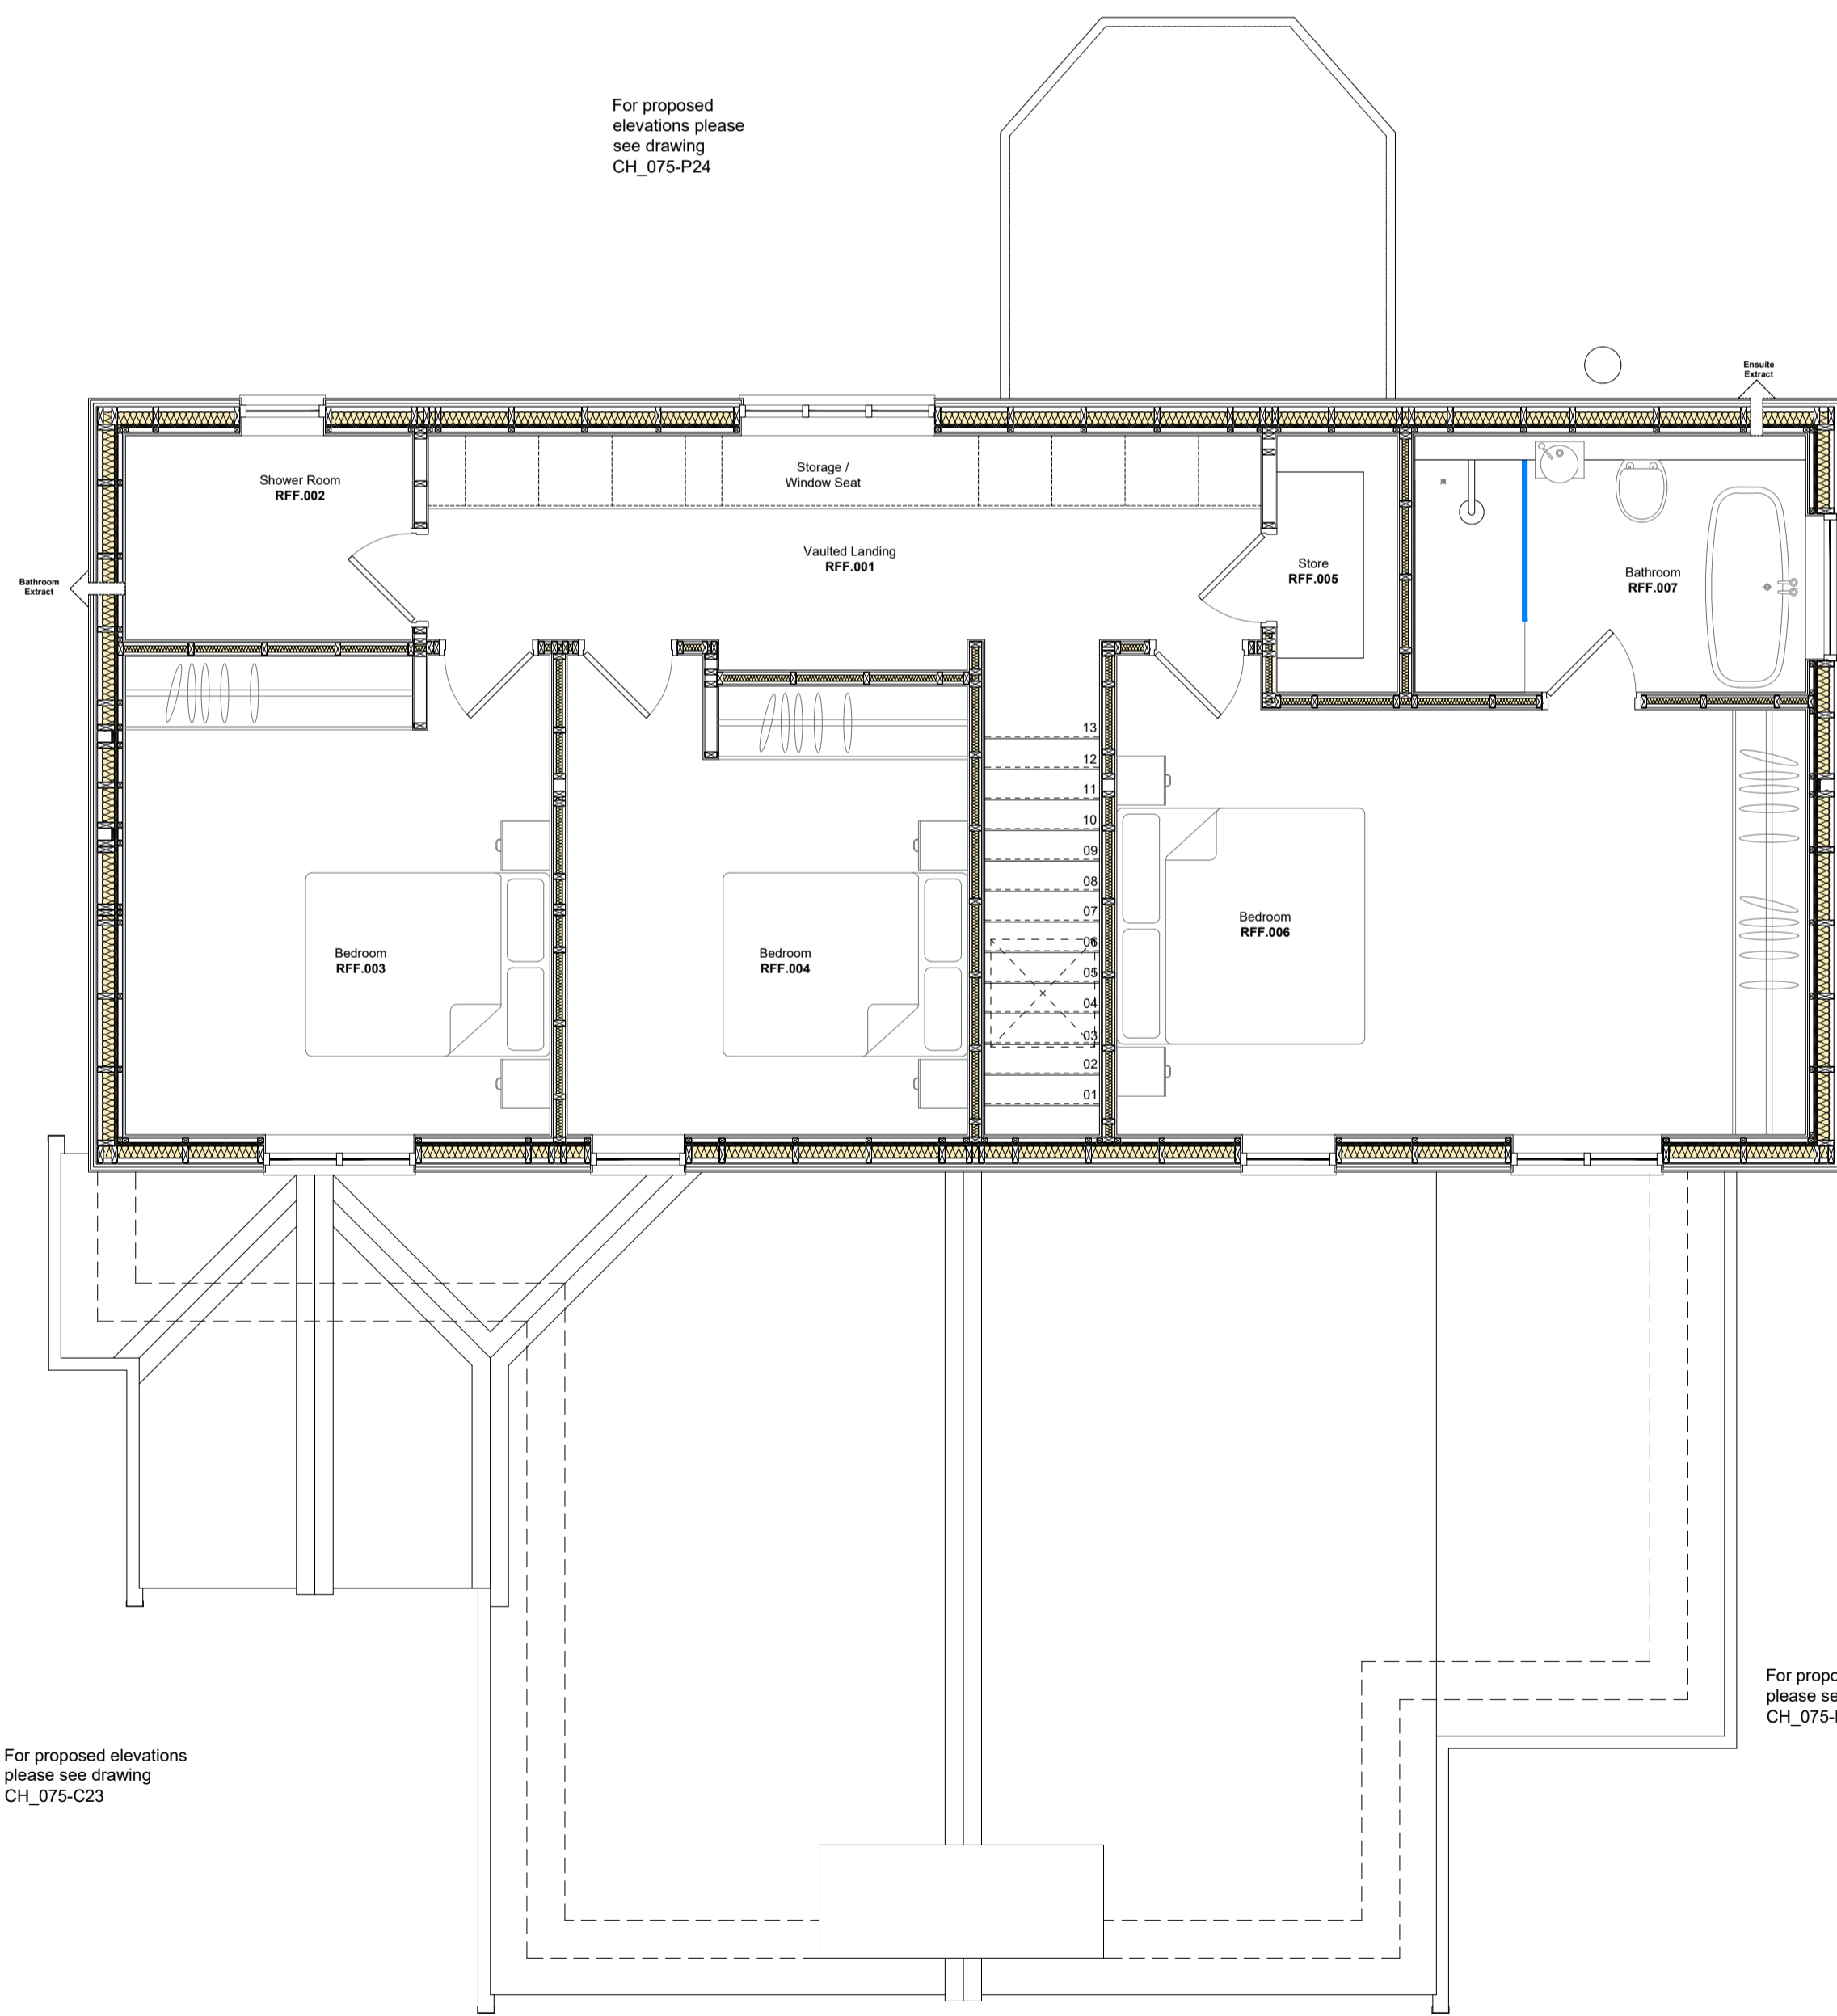

For proposed elevations please see drawing CH_075-C23

For proposed elevations please see drawing CH_075-P24

For proposed elevations please see drawing CH_075-C23

REV:	DESCRIPTION:	BY:	DATE:
STATUS: Stage 4 - Technical Design			



SITE:
 21a Station Road
 Hesketh Bank
 Preston
 PR4 6SN

CLIENT:
 Mr & Mrs Bowen

JOB TITLE:
 Proposed Additional Storey and Remodelling

DRAWING TITLE:
 Proposed FirstFloor Plan

SCALE: As Noted@A2	DATE: 11/10/21	DRAWN: CH	CHECKED:
JOB NO: BBA_075	DRAWING NO: C13	REVISION: A	

PROPOSED FIRST FLOOR PLAN

SCALE 1:50@A3

