


End Elevation

GSE integration  
No dig ground sitting box  
filled with inert ballast  
(no excavation)


Renusol tub mounting  
No dig ground sitting box  
filled with inert ballast  
(no excavation)



Mounting details 1:20

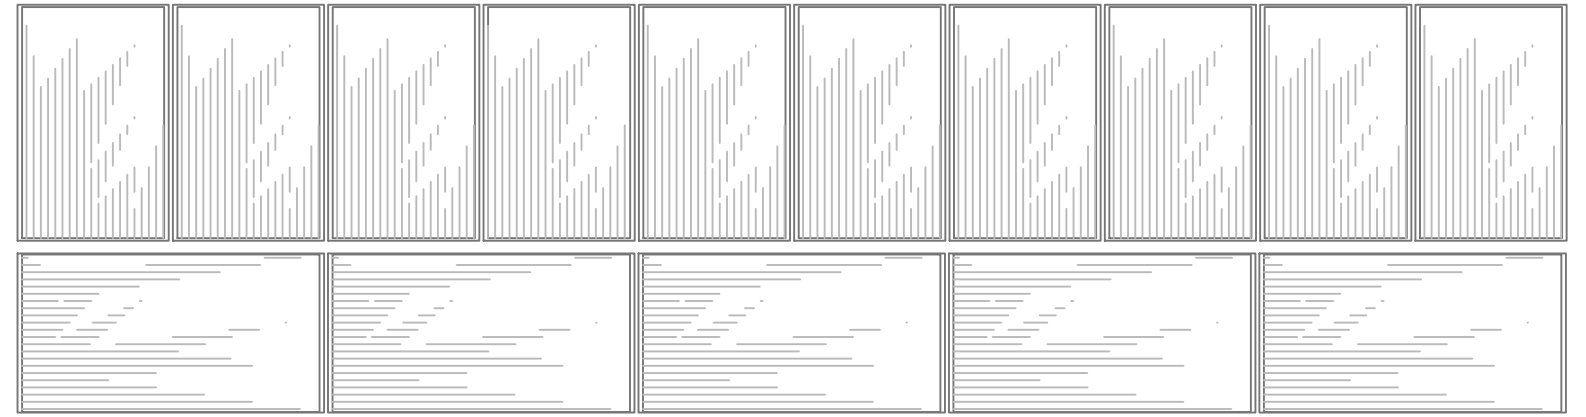

Plan

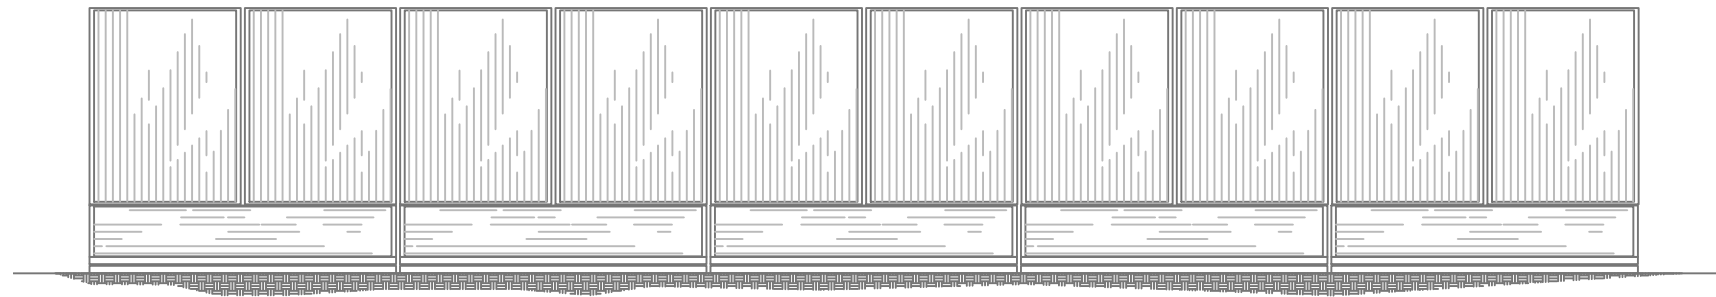

Front Elevation

PV Array  
Phono Solar Twin plus panels  
10 portrait panels on GSE ballast boxes  
5 landscape panels on Tubs filled with ballast



Plan / elevation 1:50

Rev	Date	Details	Drawn	Checked
<b>Planning</b>				
Project Client:		Project No:		
Solar at Thatched Barn		2325		
Rachel and Angus Herron		Dwg No:		
		PP14		
		Rev:		
Drawing:		Scale:		
Panel location / cable route		1:20 1:50 @ A3		
Drawn By:		Date:		
		10/11/2023		
Checked By:		Date:		

