

PROPOSED AGRICULTURAL BUILDING
 LOCATED ON LAND AT THE OLD BARN, BOSULVAL, PENZANCE, CORNWALL, TR208XA

02



NOTES

These drawings have been prepared for the purposes of applying for Planning Permission only.

GENERAL NOTE

The proposed works are to erect a steel framed building covered with metal profile sheets colour "juiper green" to the external walls and "slate grey" profile sheets to roof.

The building will create a secure agricultural and general purpose building 8.50 x 7.00m in the paddock of The Old Barn, Bosulval Cornwall.

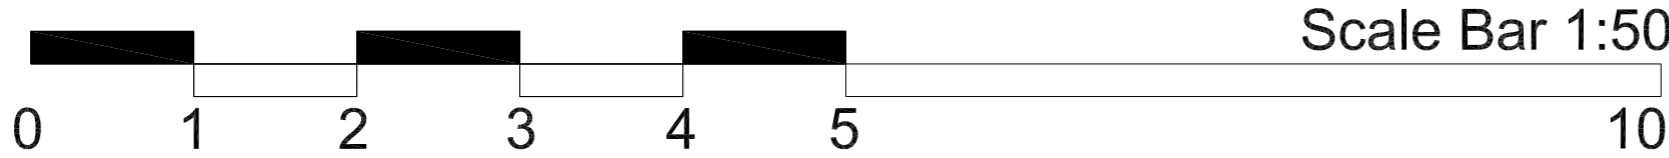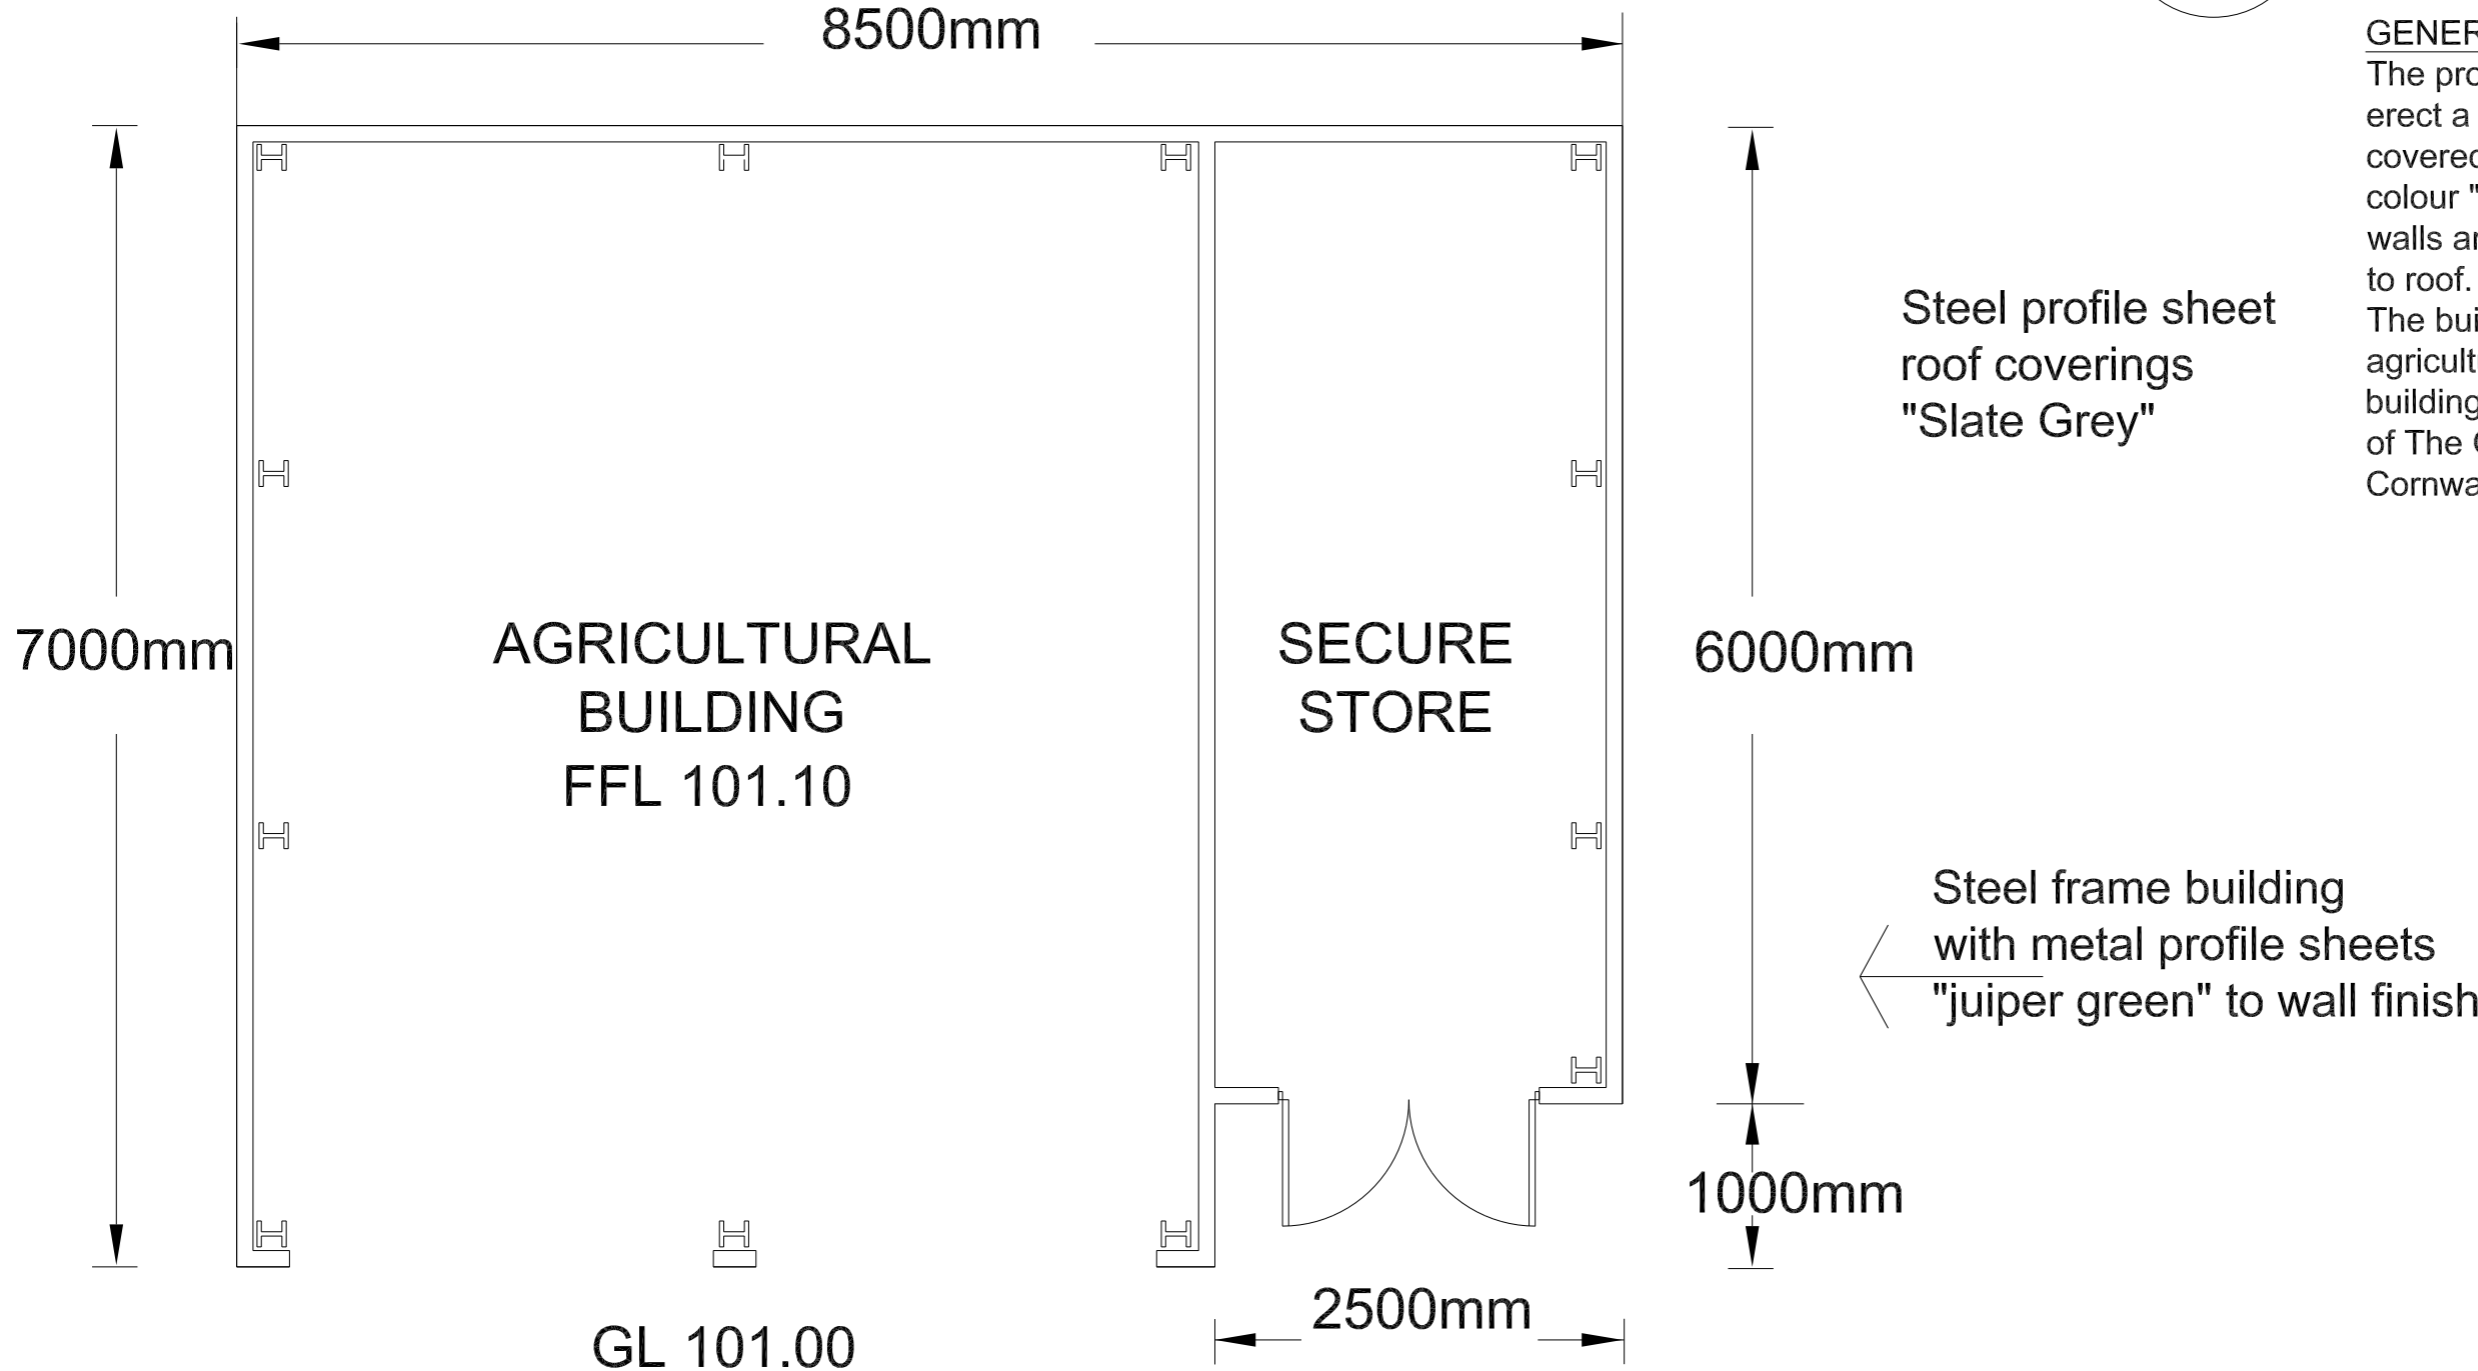

REVISIONS	
No.	Date.
a	Nov 23

"do not scale" removed site levels shown

Scheme:
 Proposed Agricultural Building
 located on land at
 The Old Barn
 Bosulval
 Penzance
 Cornwall
 TR20 8XA

Drawing:
 Proposed Floor Plan

Job No: Bos/02 Date: Oct 23
 Scale: as shown

Dwg.No: 02a