


ARKLE COTTAGE, TREREIFE HOUSE,
 REROOFING & ASSOCIATED WORKS.
 PROPOSED ELEVATIONS



WEST ELEVATION - FACING ROAD.

NORTH

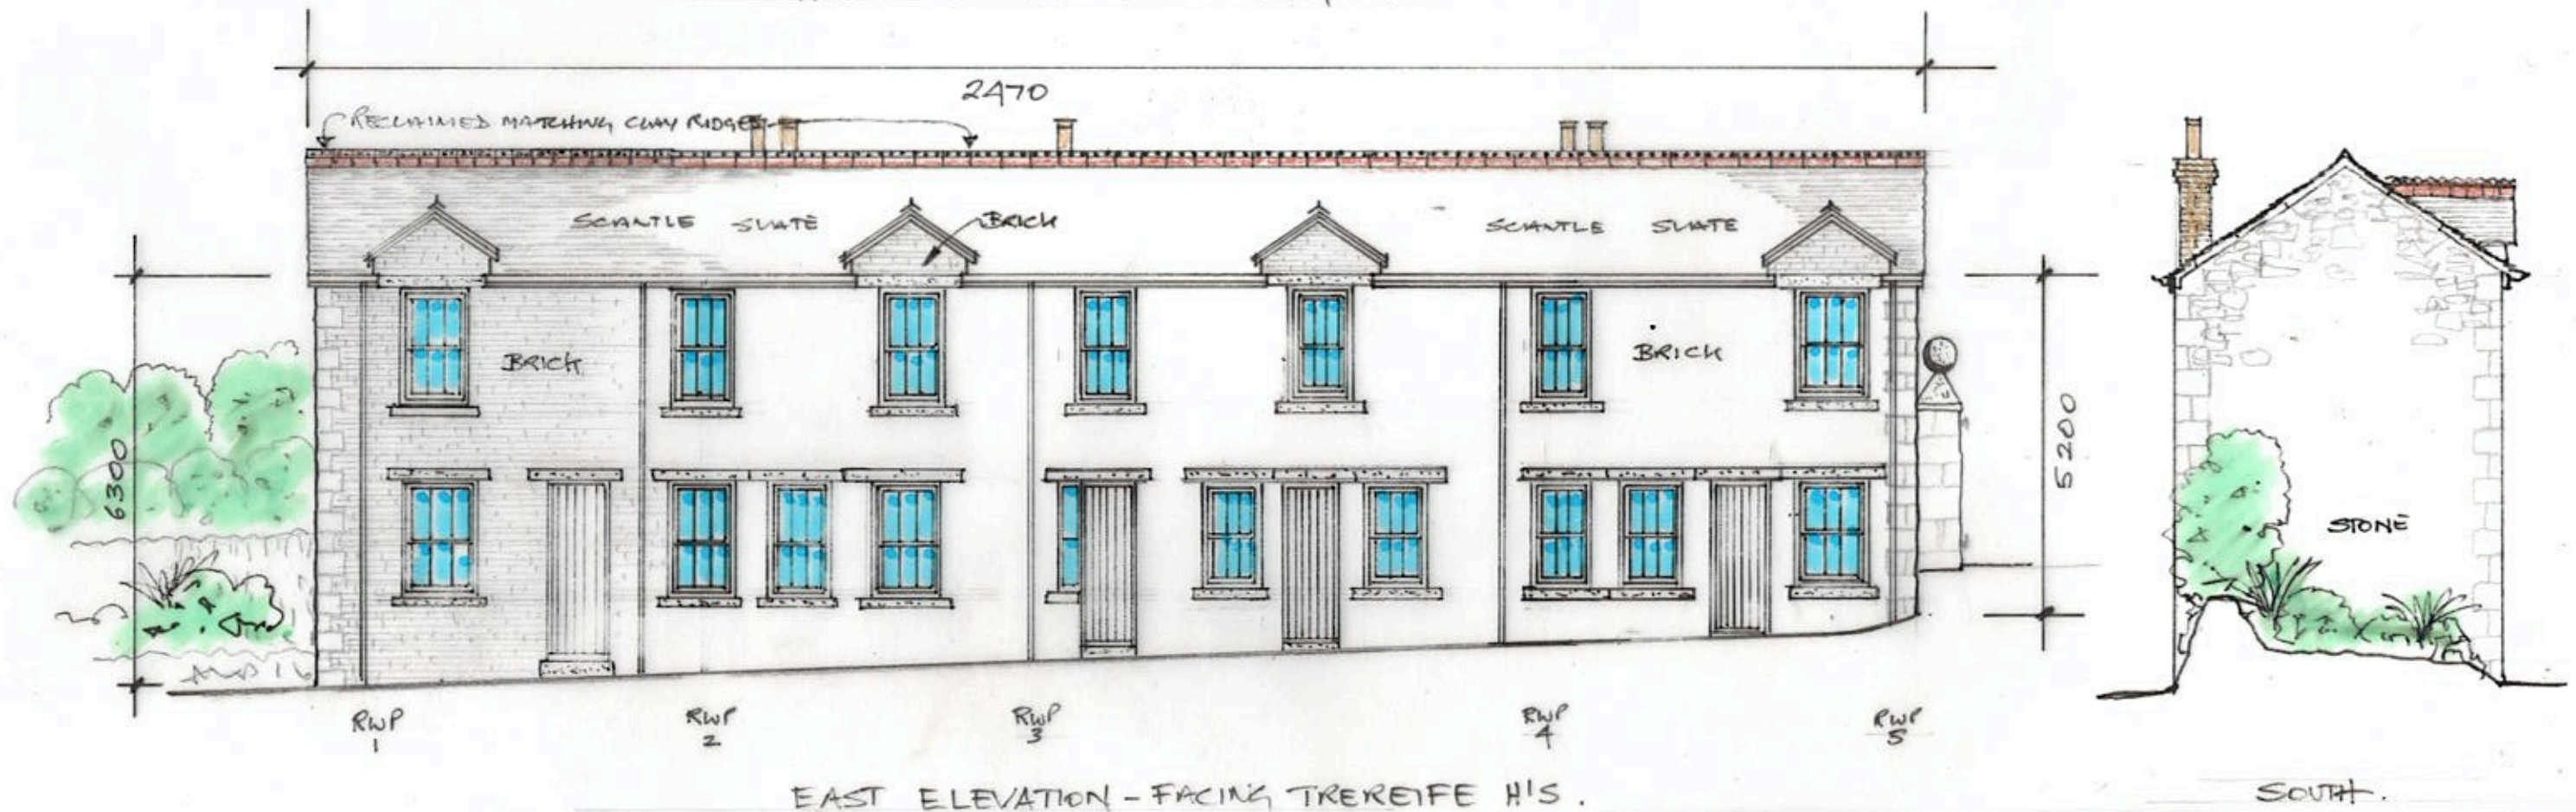

EAST ELEVATION - FACING TREREIFE H'S.

SOUTH



ajhowesdesign
 architectural design

Email: ajhowesdesign@gmail.com
 Mobile 07974 414108

Client: W. CHAPMAN & G. LEGRICE
 Project: ARKLE COTTAGE - RE-ROOFING.
 Drawing title: PROPOSED ELEVATIONS
 Drawing no: 023-01-03
 Scale: 1:100 @ A3. Date: NOV 2023