



ARKLE COTTAGE, TREREIFE HOUSE,
 REROOFING & ASSOCIATED WORKS.
 EXISTING ELEVATIONS

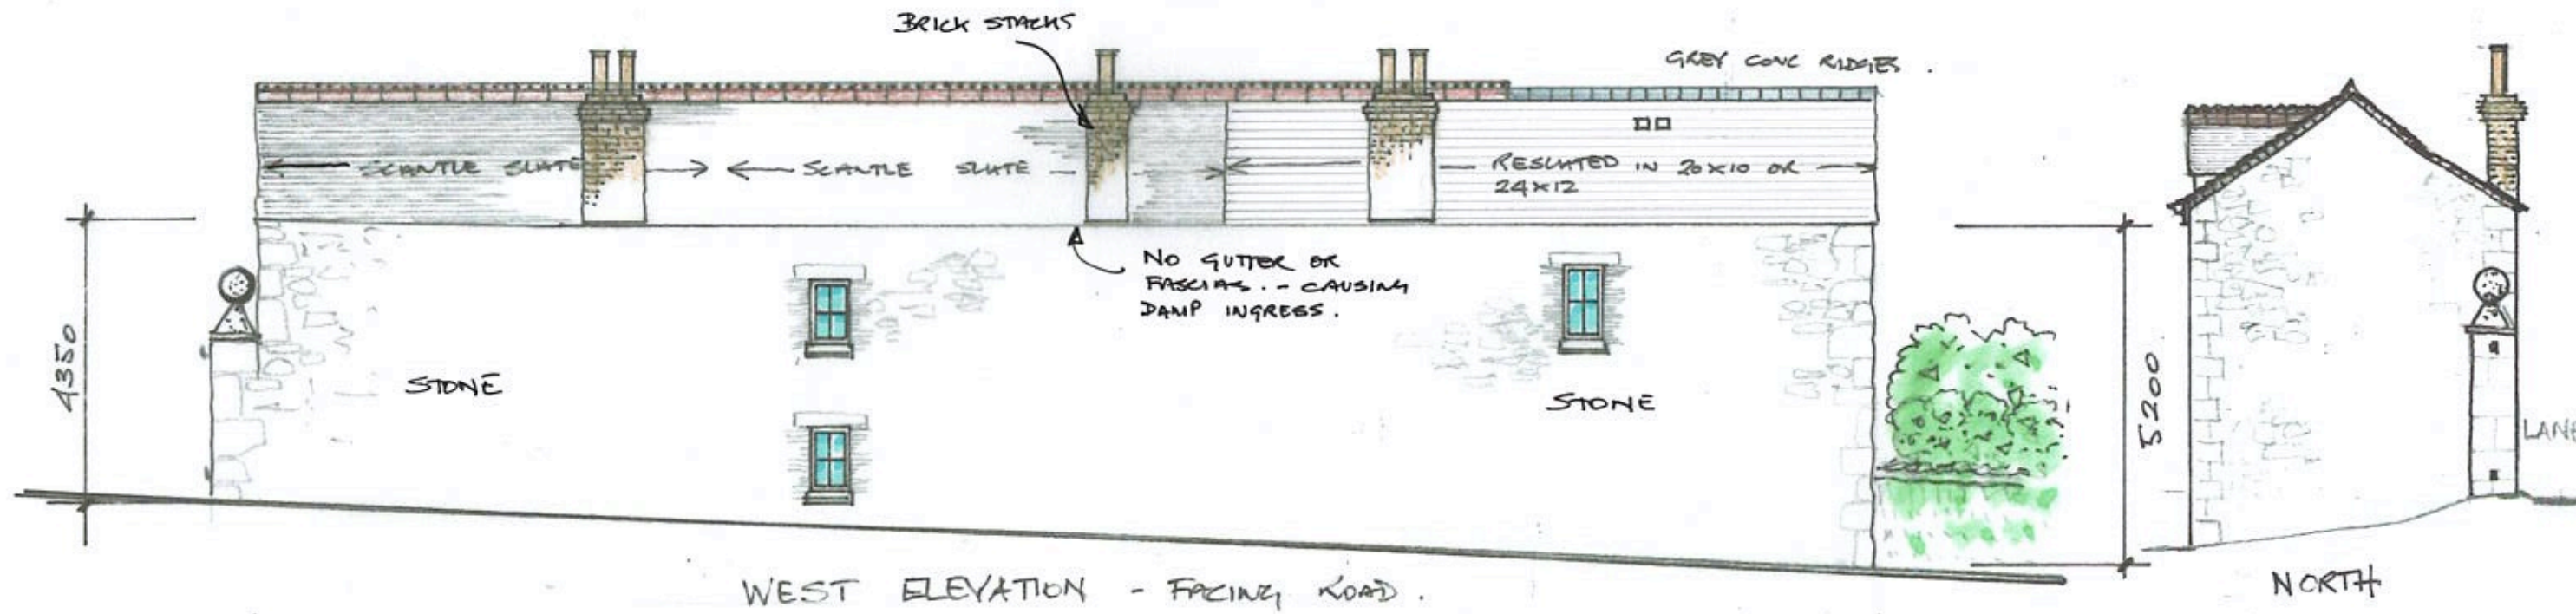

WEST ELEVATION - FACING ROAD.

NORTH

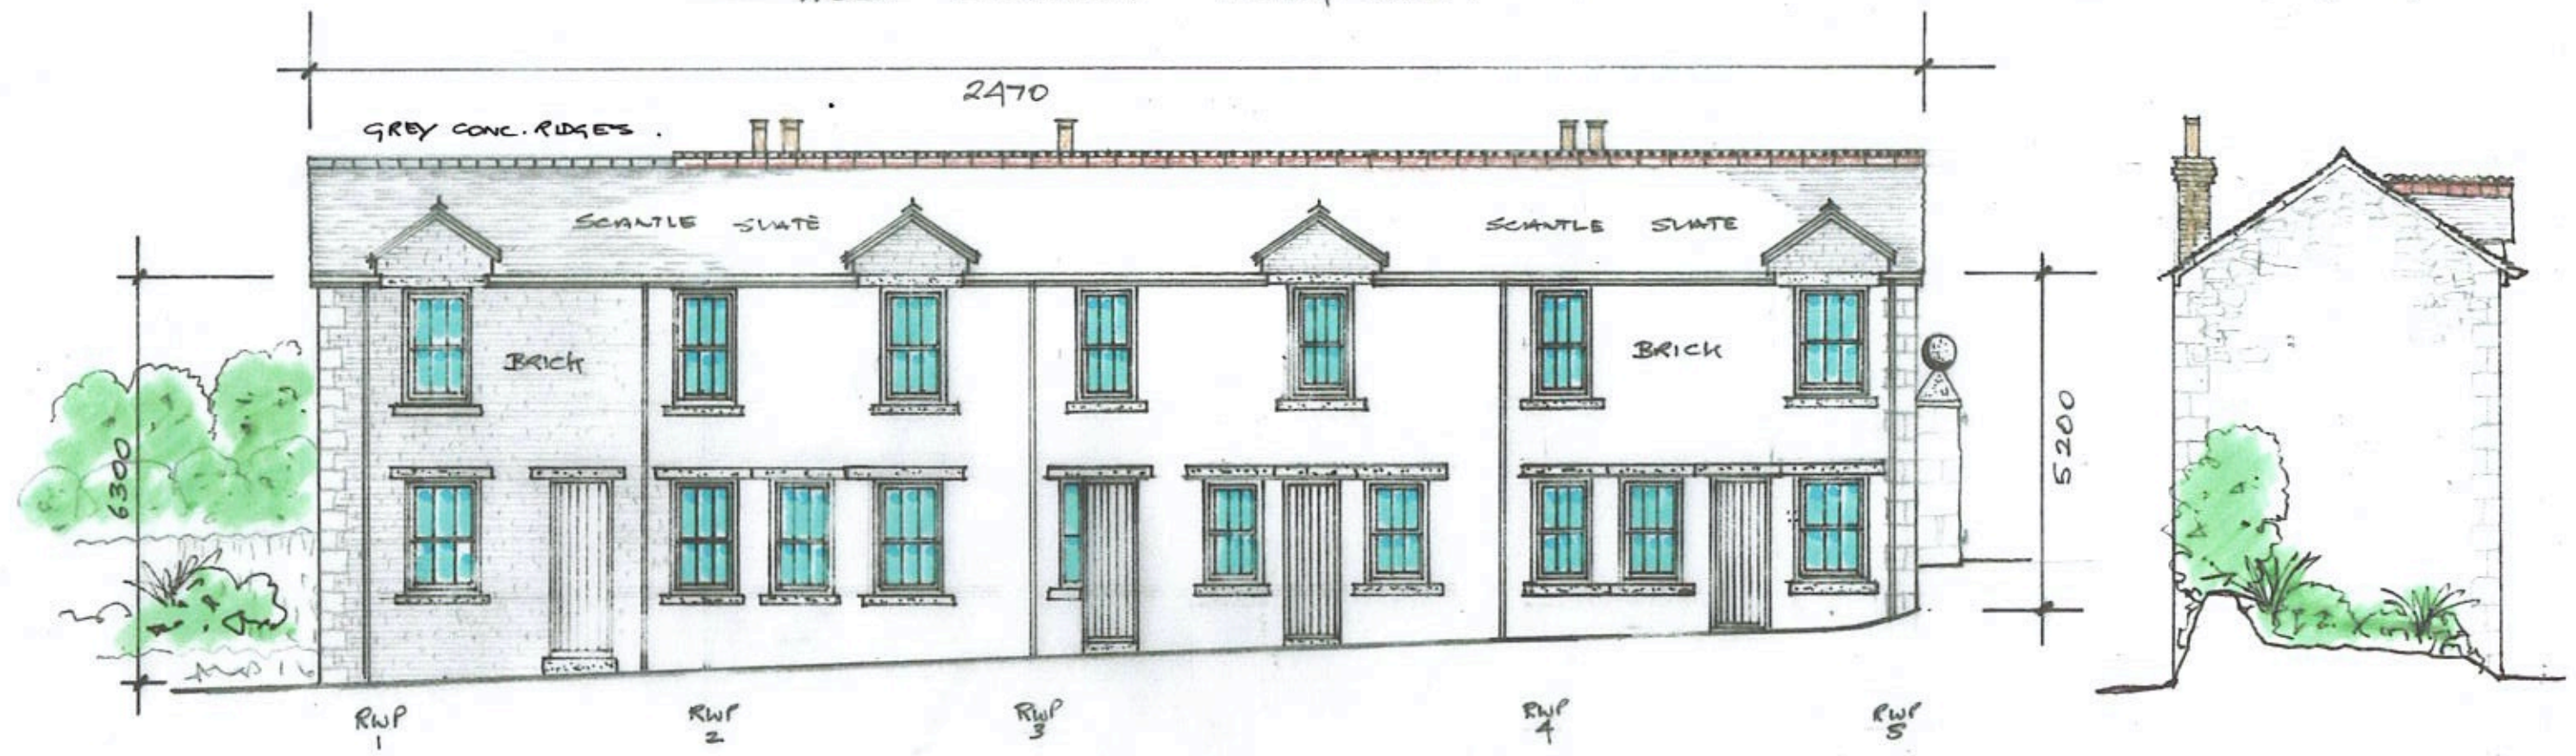

EAST ELEVATION - FACING TREREIFE H'S.

SOUTH.



ajhowesdesign architectural design Email: ajhowesdesign@gmail.com Mobile: 01774 414102	Client: W. CHAPMAN & G. LEGRICE
	Project: ARKLE COTTAGE - RE-ROOFING.
	Drawing title: EXISTING ELEVATIONS
	Drawing no: 023-01-02
Scale: 1:100 @ A3.	Date: NOV. 2023