


ARKLE COTTAGE, TREREIFE HOUSE.
REROOFING & ASSOCIATED WORKS.


EXISTING ROOF PLAN & SECTION.

ROOF CONSTRUCTION.


'A' FRAME TRUSS PRINCIPAL RAFTERS
& TIES 180 x 70
FURLS 100 x 80
COMMON RAFTERS 50 x 50 @ 300 C/C.
SCANTLE SLATES WITH FEELS ONTO LATHS
& TRACING UNDER.

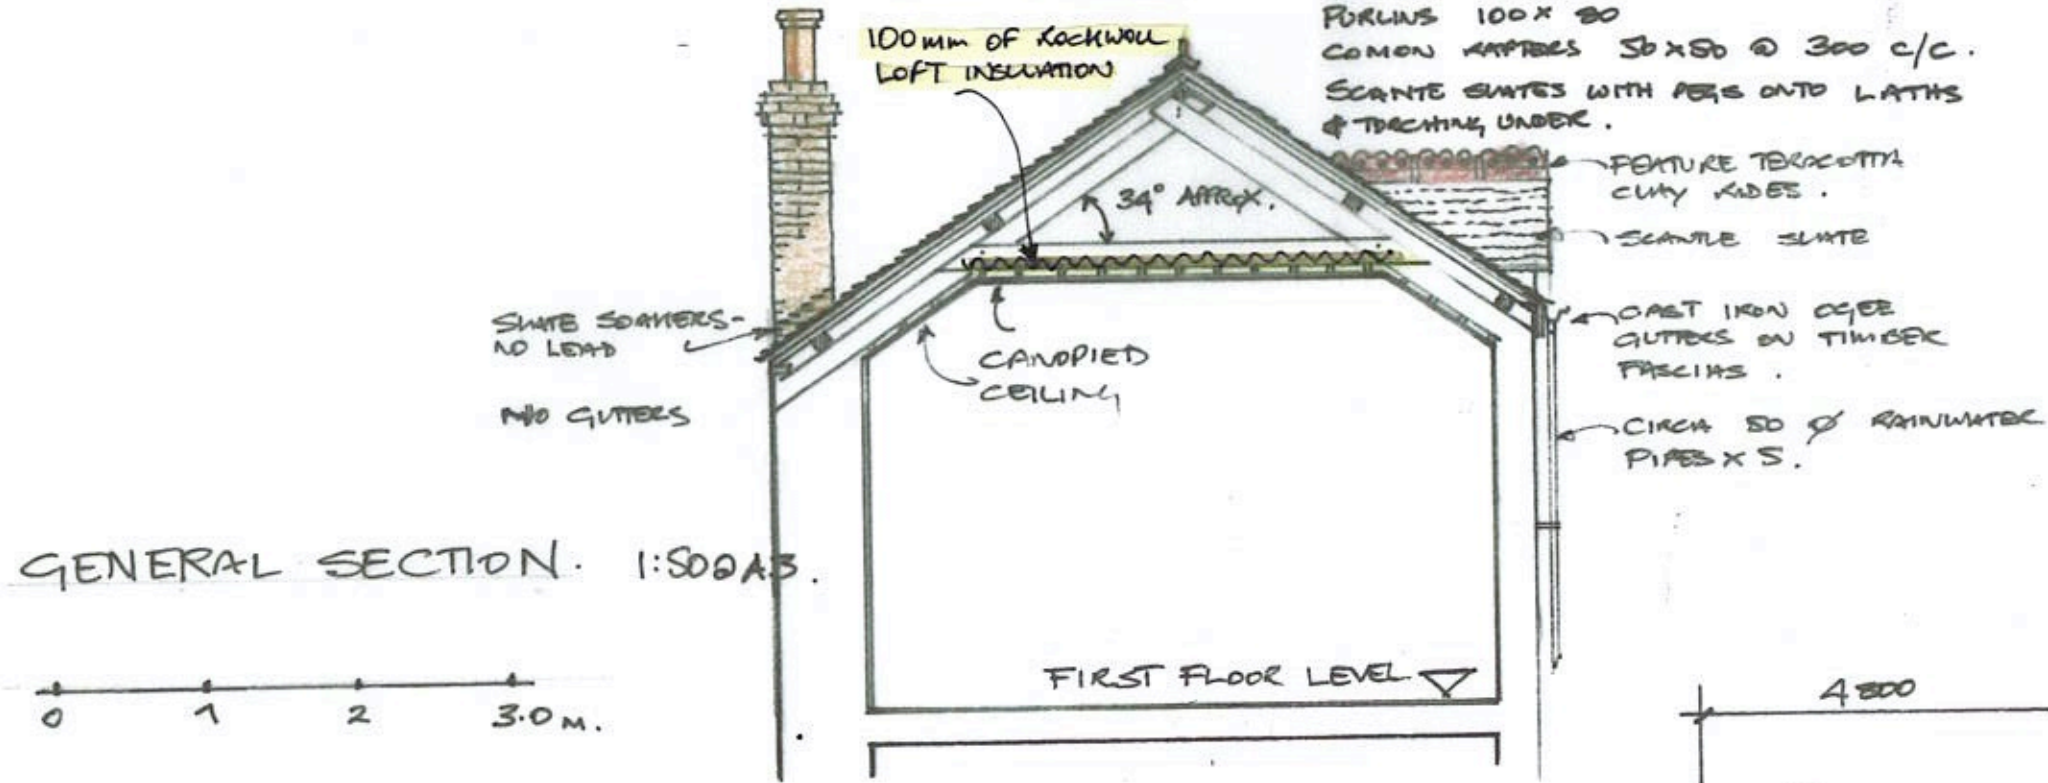

GENERAL SECTION. 1:50 @ A3.

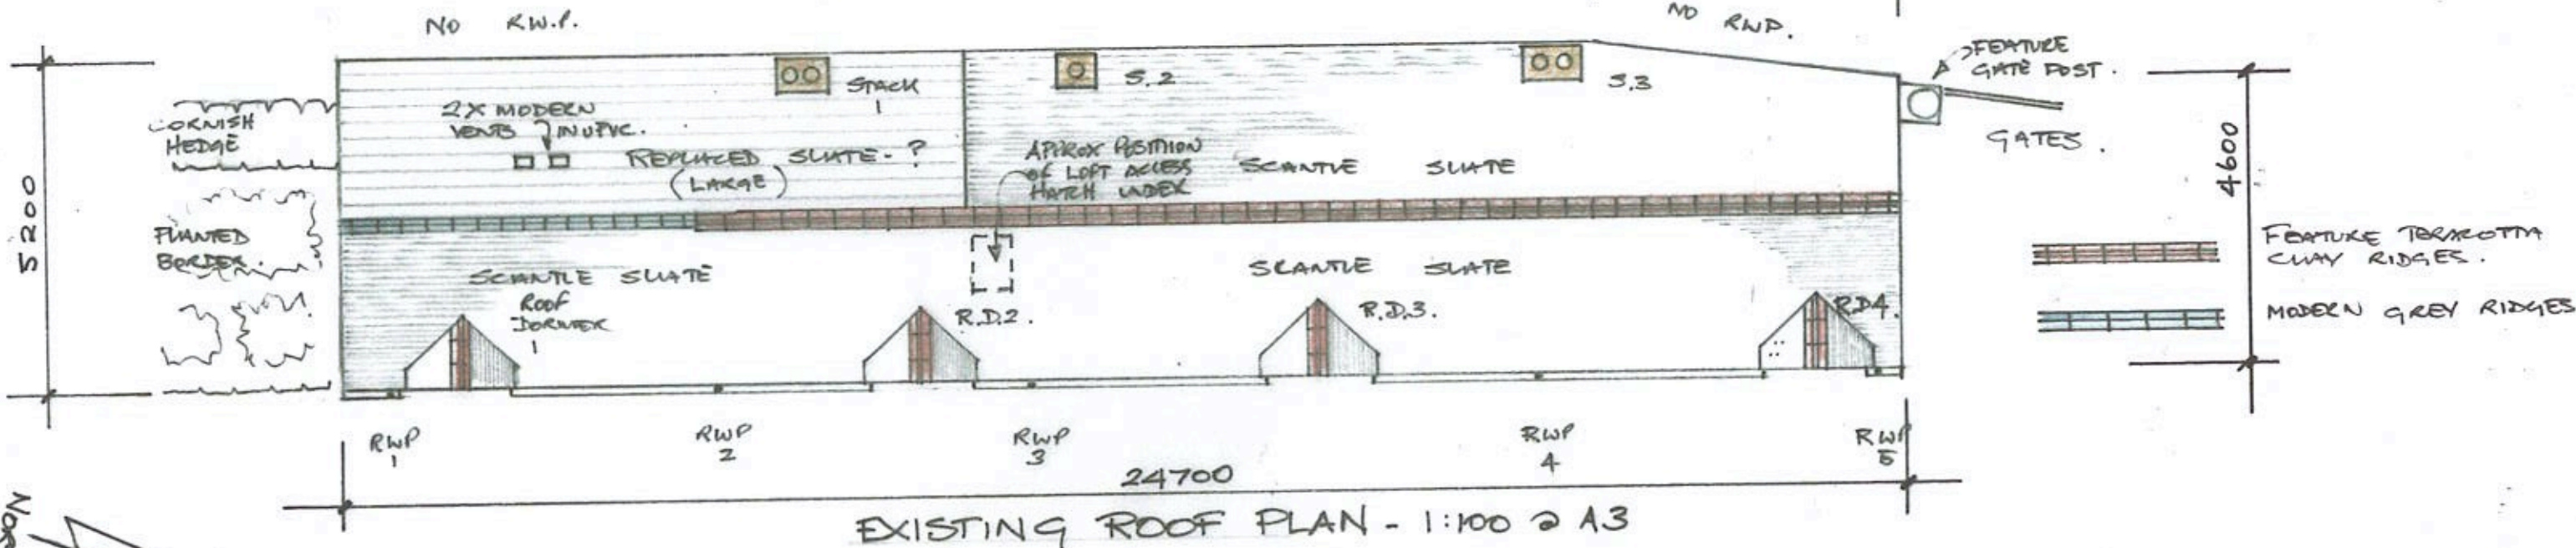

EXISTING ROOF PLAN - 1:100 @ A3

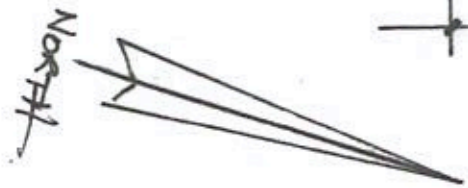

ajhowesdesign
architectural design.

ajhowesdesign@gmail.com
www.ajhowesdesign.co.uk

Client: W. CHAPMAN & G. LEGRICE.
Project: ARKLE COTTAGE - REROOFING
Drawing title: EXISTING ROOF PLAN & SECTION
Drawing no: 023-01-01.
Scale: 1:100 & 1:50 @ A3 . Date: NOV. 2023