


THIS DRAWING IS THE SUBJECT OF COPYRIGHT WHICH VESTS IN PETER BOWKER RIBA. IT IS AN INFRINGEMENT OF COPYRIGHT TO REPRODUCE THIS DRAWING, BY WHATEVER MEANS, INCLUDING ELECTRONIC, WITHOUT THE EXPRESS WRITTEN CONSENT OF PETER BOWKER RIBA, WHO RESERVES ALL HIS RIGHTS.

■ REPORT ERRORS & OMISSIONS TO ARCHITECT
 ■ CHECK ALL DIMENSIONS ON SITE.



EXISTING NORTH EAST ELEVATION 1:100

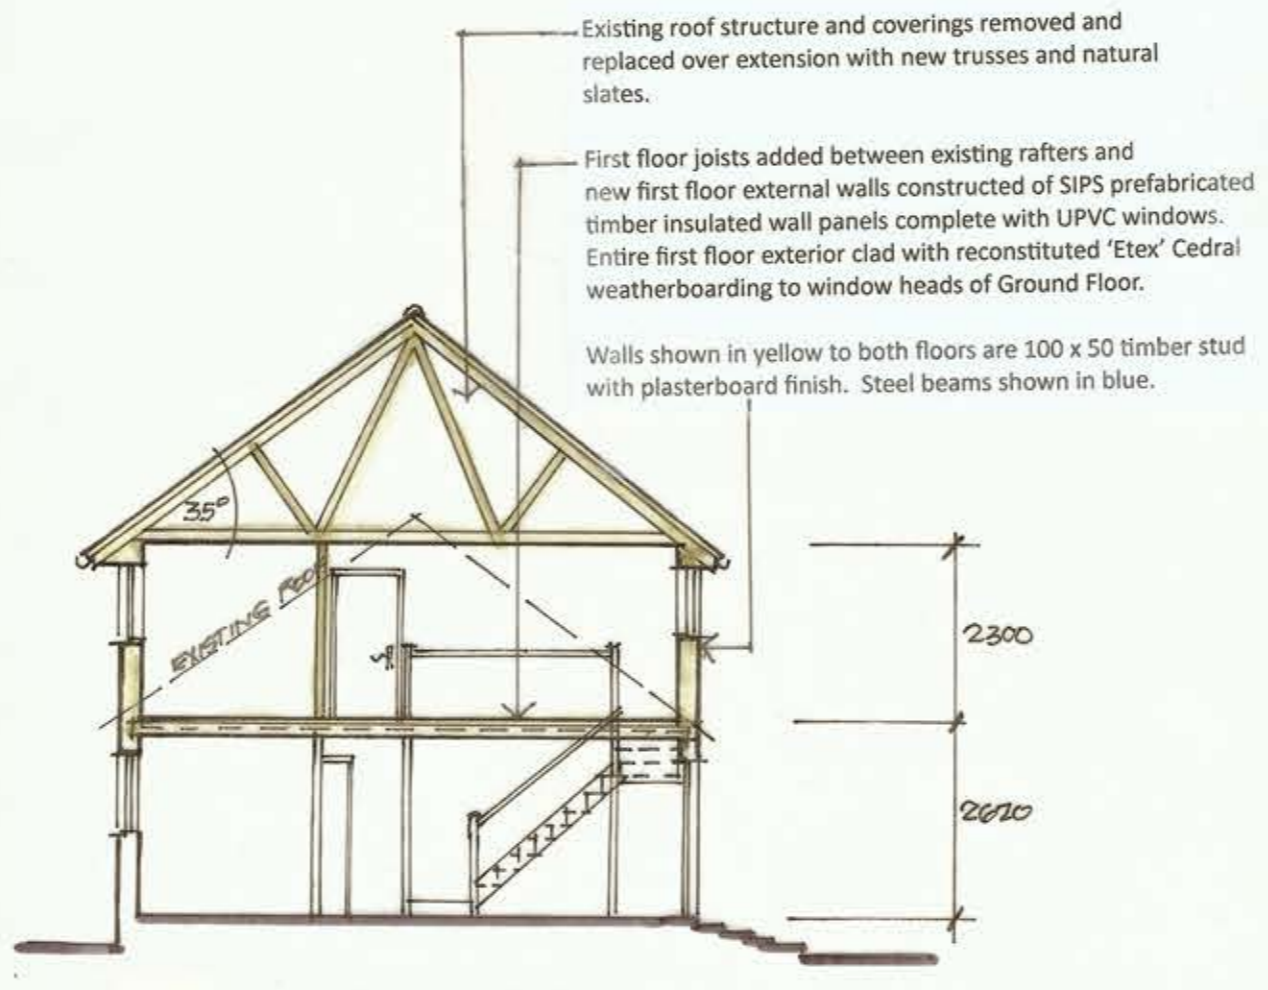


PROPOSED CROSS SECTION




PROPOSED FRONT ELEVATION
(SOUTH WEST)




EXISTING SOUTH WEST ELEVATION 1:100

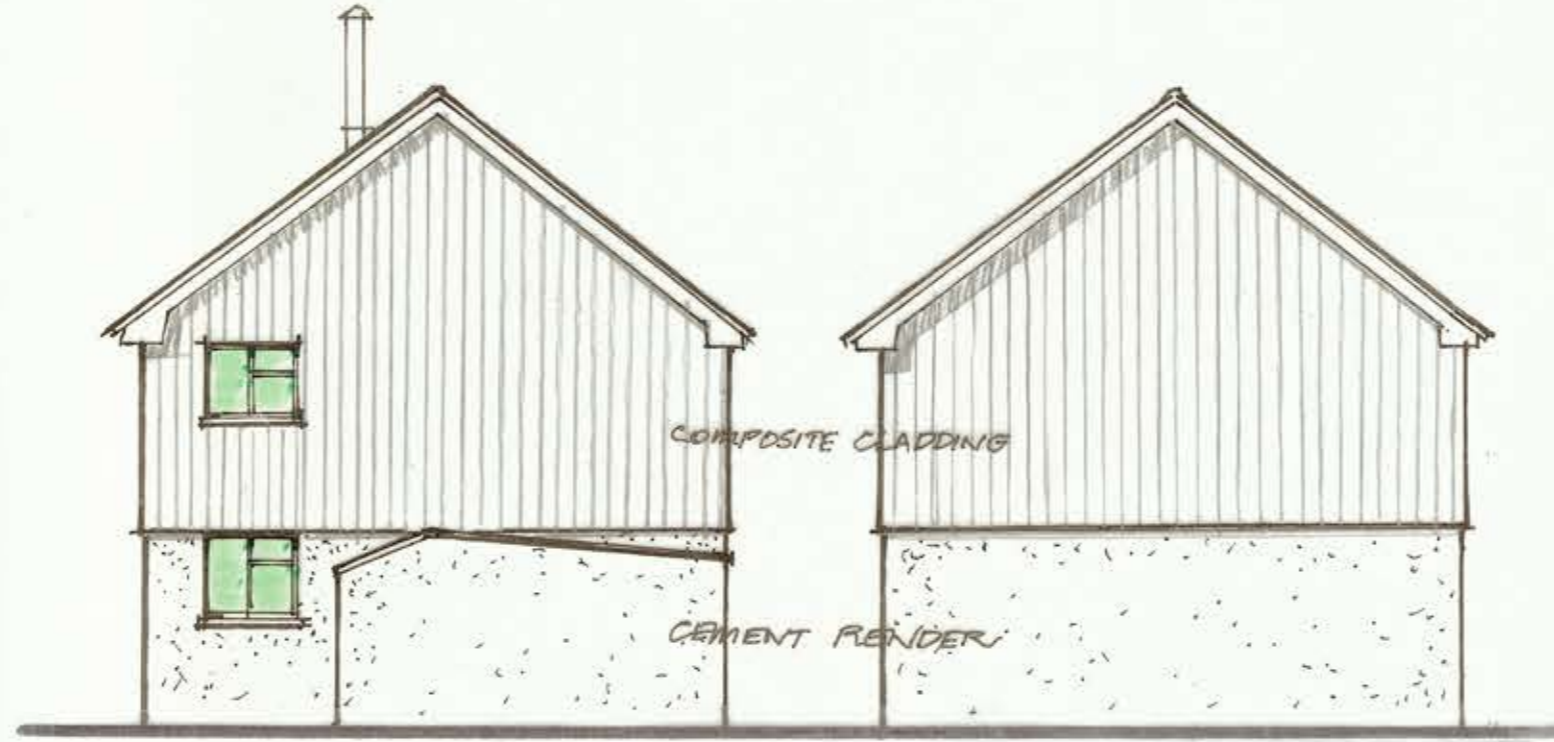

PROPOSED NW GABLE ELEVATION PROPOSED SE GABLE ELEVATION

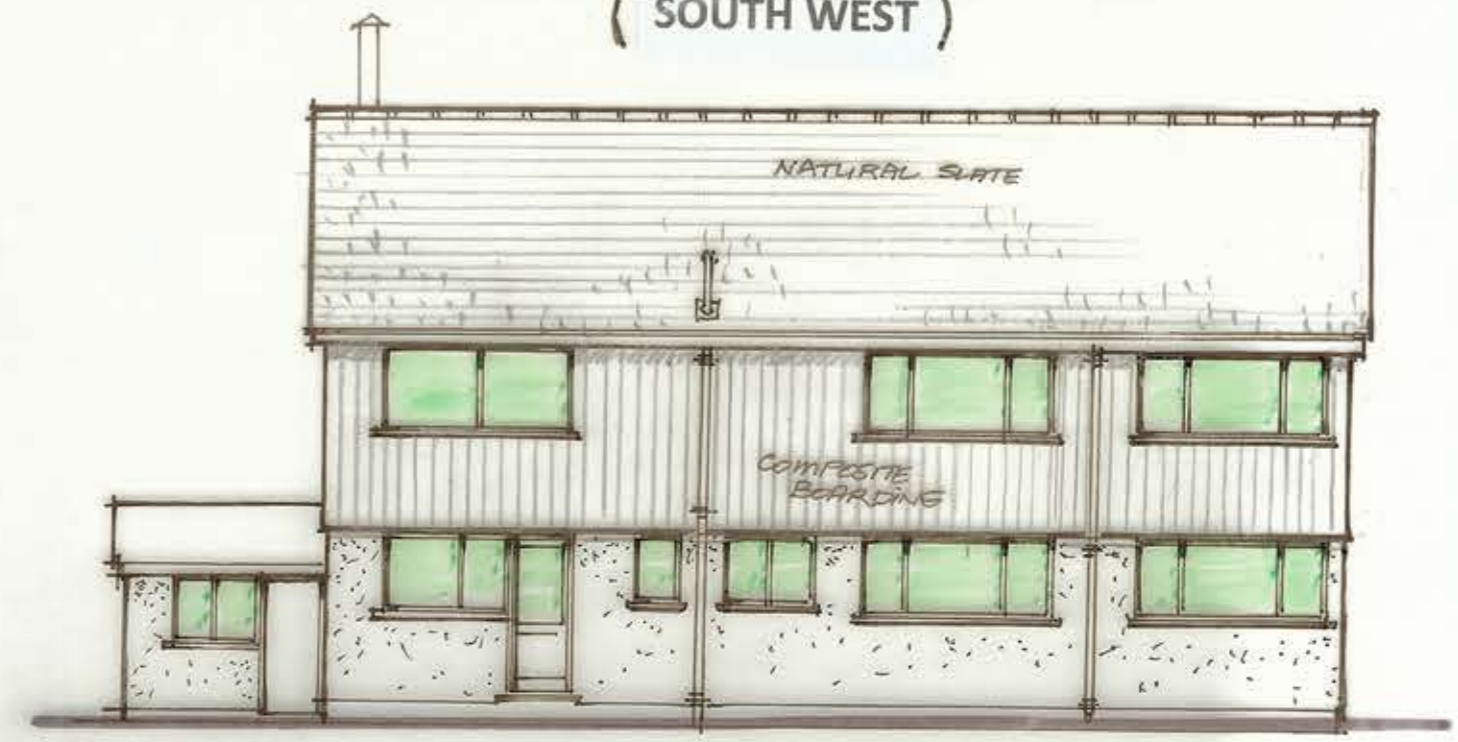


PROPOSED REAR ELEVATION
(NORTH EAST)

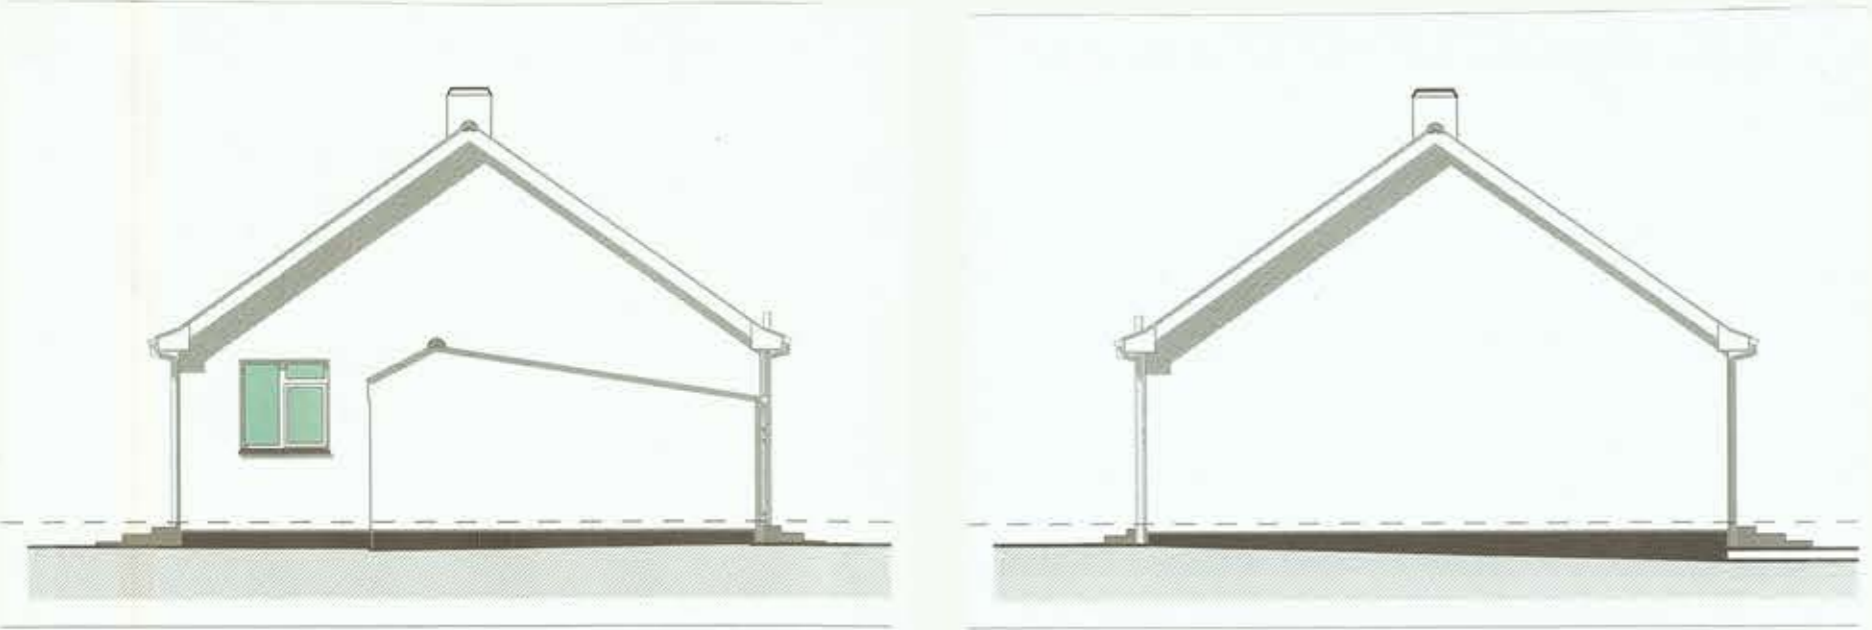


EXISTING NORTH WEST ELEVATION 1:100


EXISTING SOUTH EAST ELEVATION 1:100

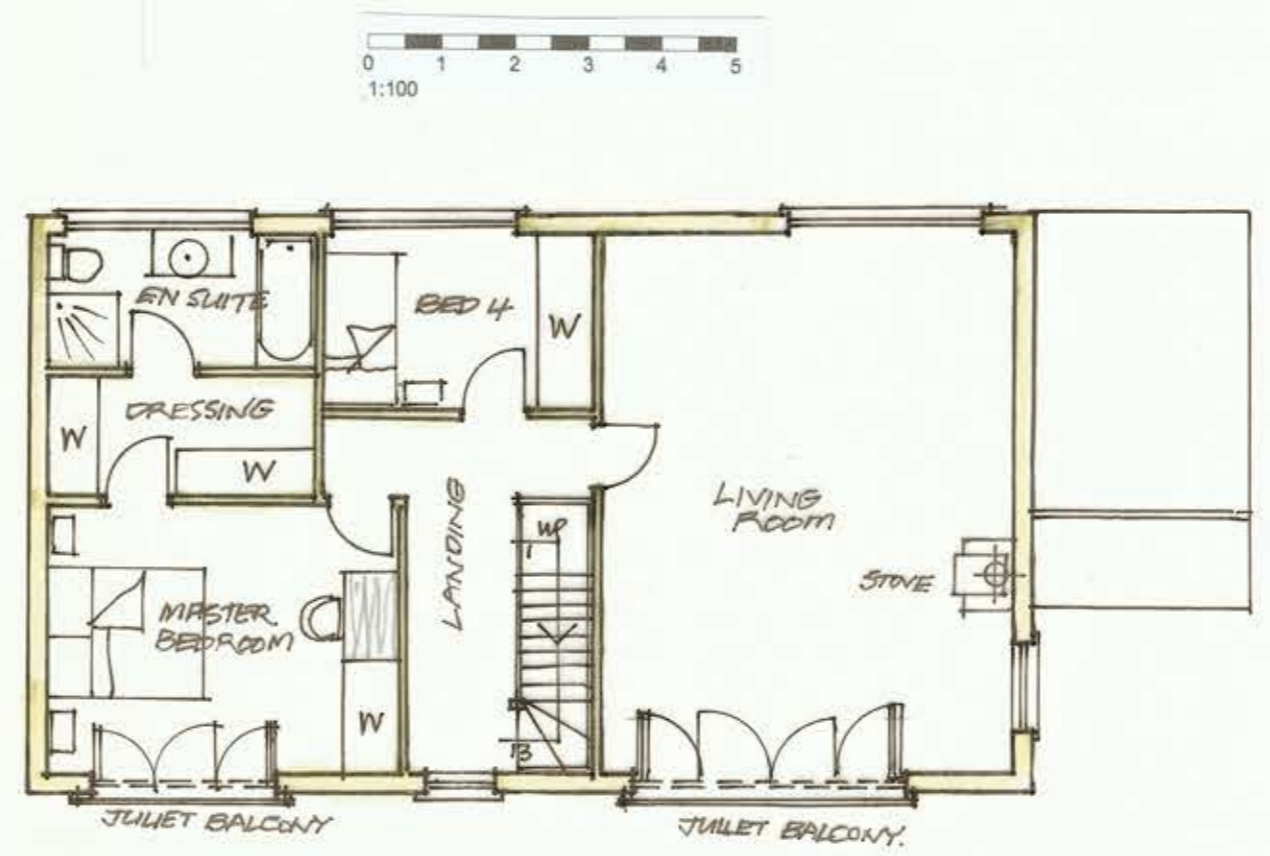


PROPOSED FIRST FLOOR PLAN

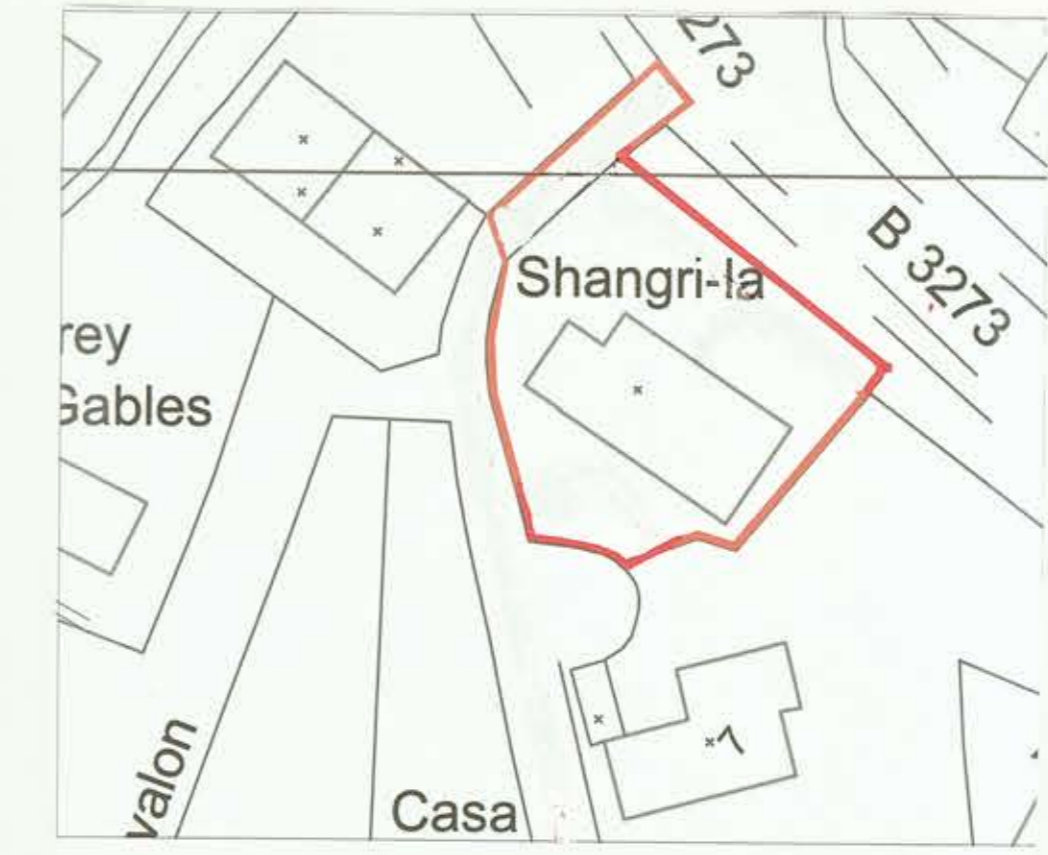


BLOCK PLAN 1:500

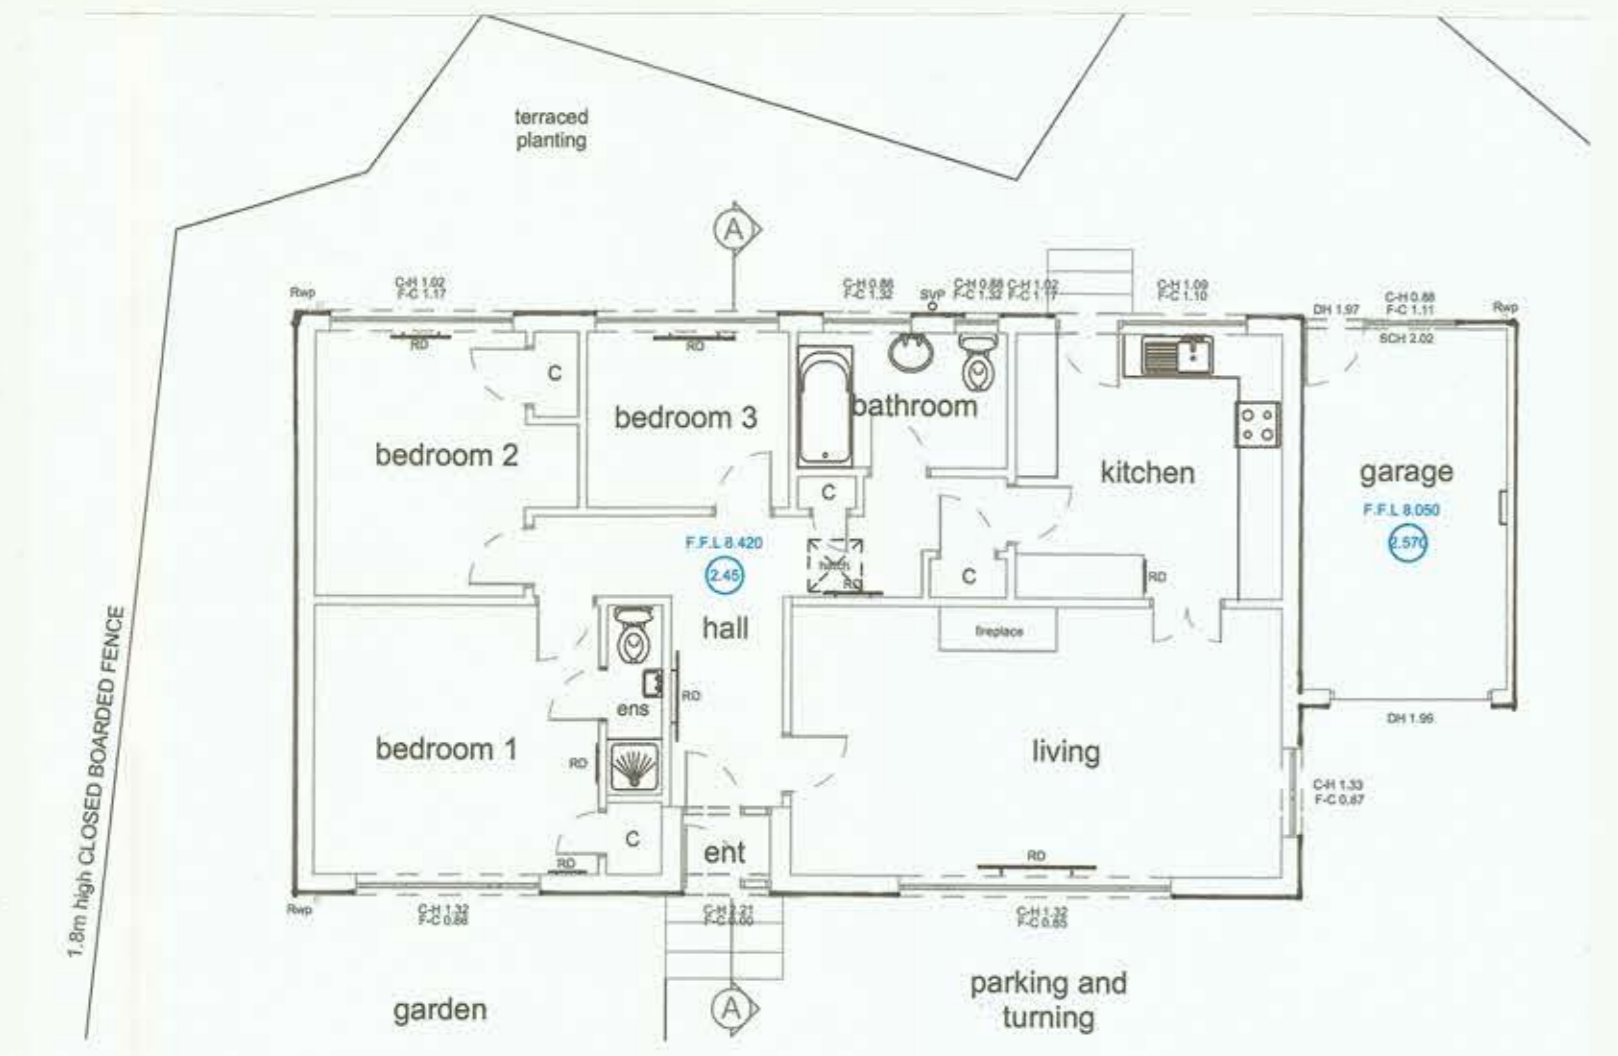

EXISTING GROUND FLOOR PLAN 1:100

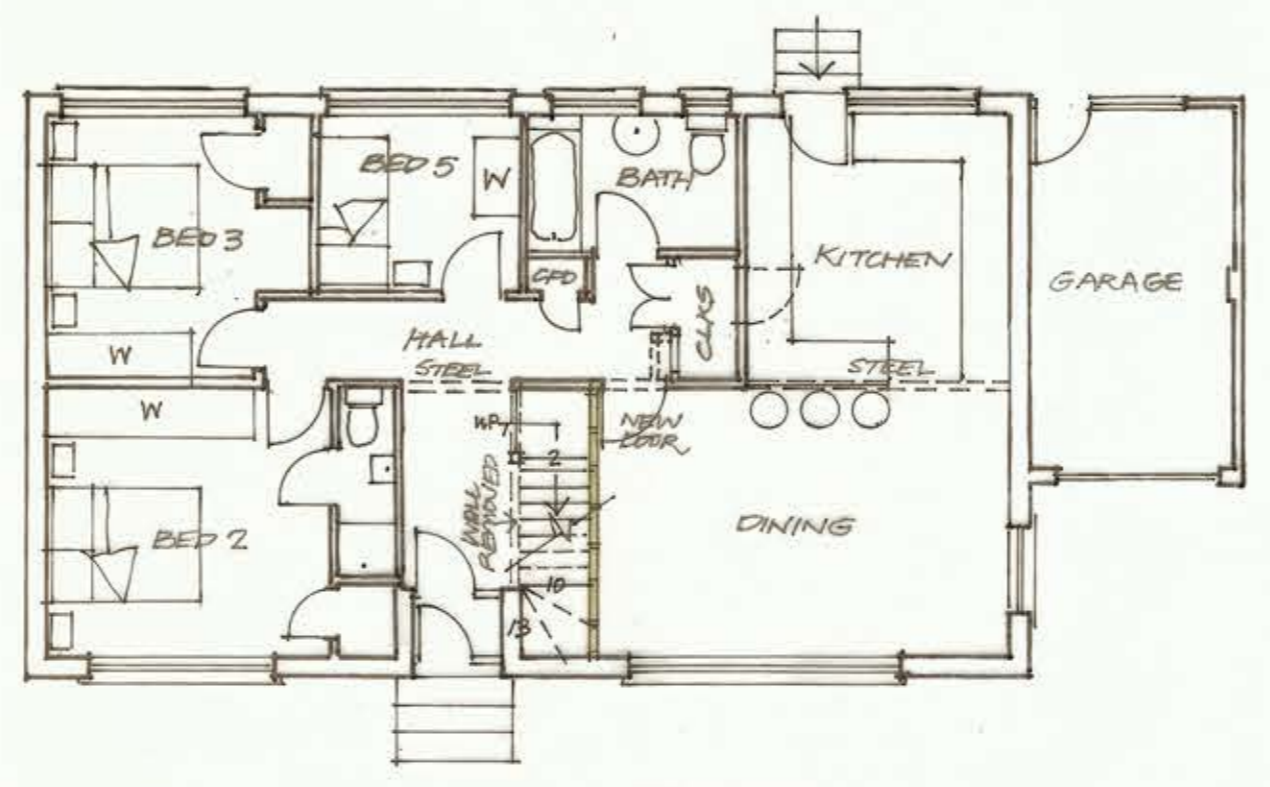

PROPOSED GROUND FLOOR PLAN

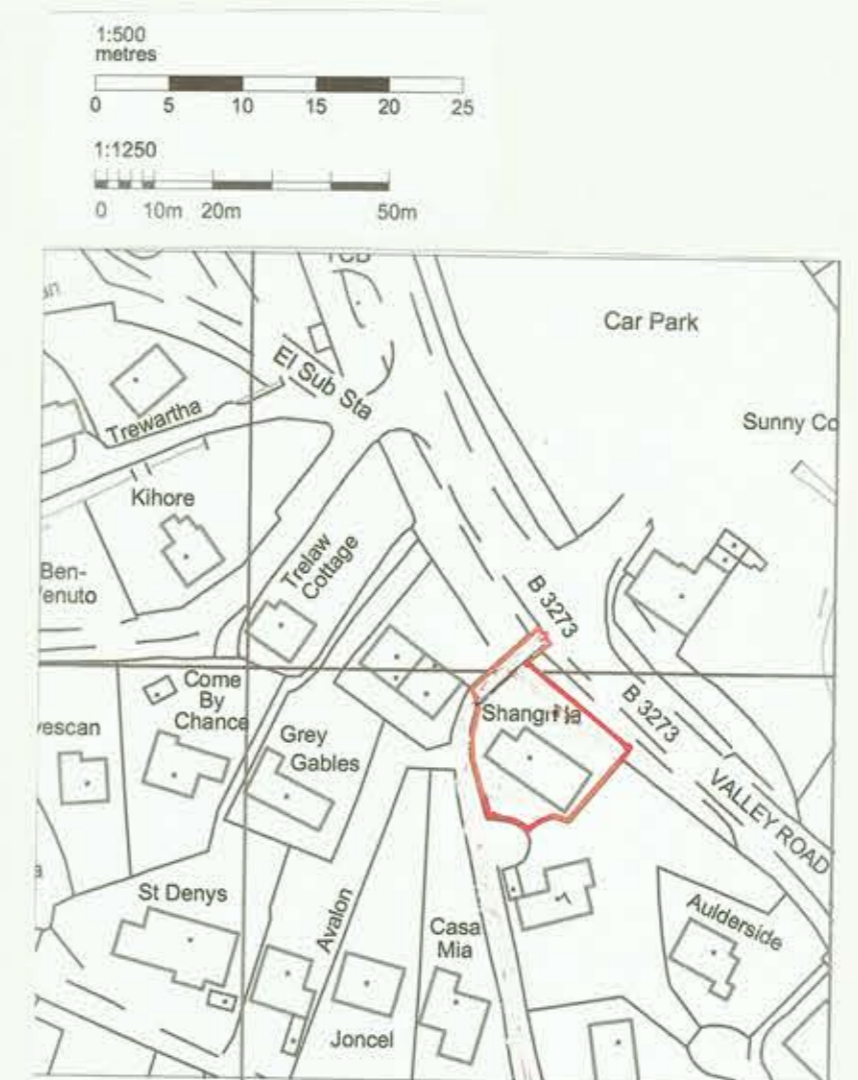

LOCATION PLAN 1:1250

| REV | DATE | DRN | CHKD |
|---|------------|---------|---------|
| PROJECT | | | |
| PROPOSED FIRST FLOOR EXTENSION AND CHANGES TO FRONT GARDEN AND ENCLOSURE | | | |
| CLIENT | | | |
| MR WILL BLAMEY SHANGRI-LA VALLEY ROAD MEVAGISSEY PL26 6SB | | | |
| DRAWING | | | |
| PLANNING DRAWING ELEVATIONS AS EXISTING AND PROPOSED 1/500 BLOCK PLAN 1/1250 LOCATION PLAN | | | |
| SCALE | DRAWN | CHECKED | DATE |
| 1/100, 1/250, 1/1250 | PLB | PLB | 1/12/23 |
| PETER BOWKER RIBA | | | |
| THE WAVE HOUSE PORTMELLON ROAD MEVAGISSEY PL26 6PH 01726 843562 07860 523630 peterbowker@gmail.com | | | |
| JOB No | DRAWING No | DATE | |
| WB23/01 | P/01 | | |
| REVISIONS | | | |