




1 Detailed South Elevation
1:50

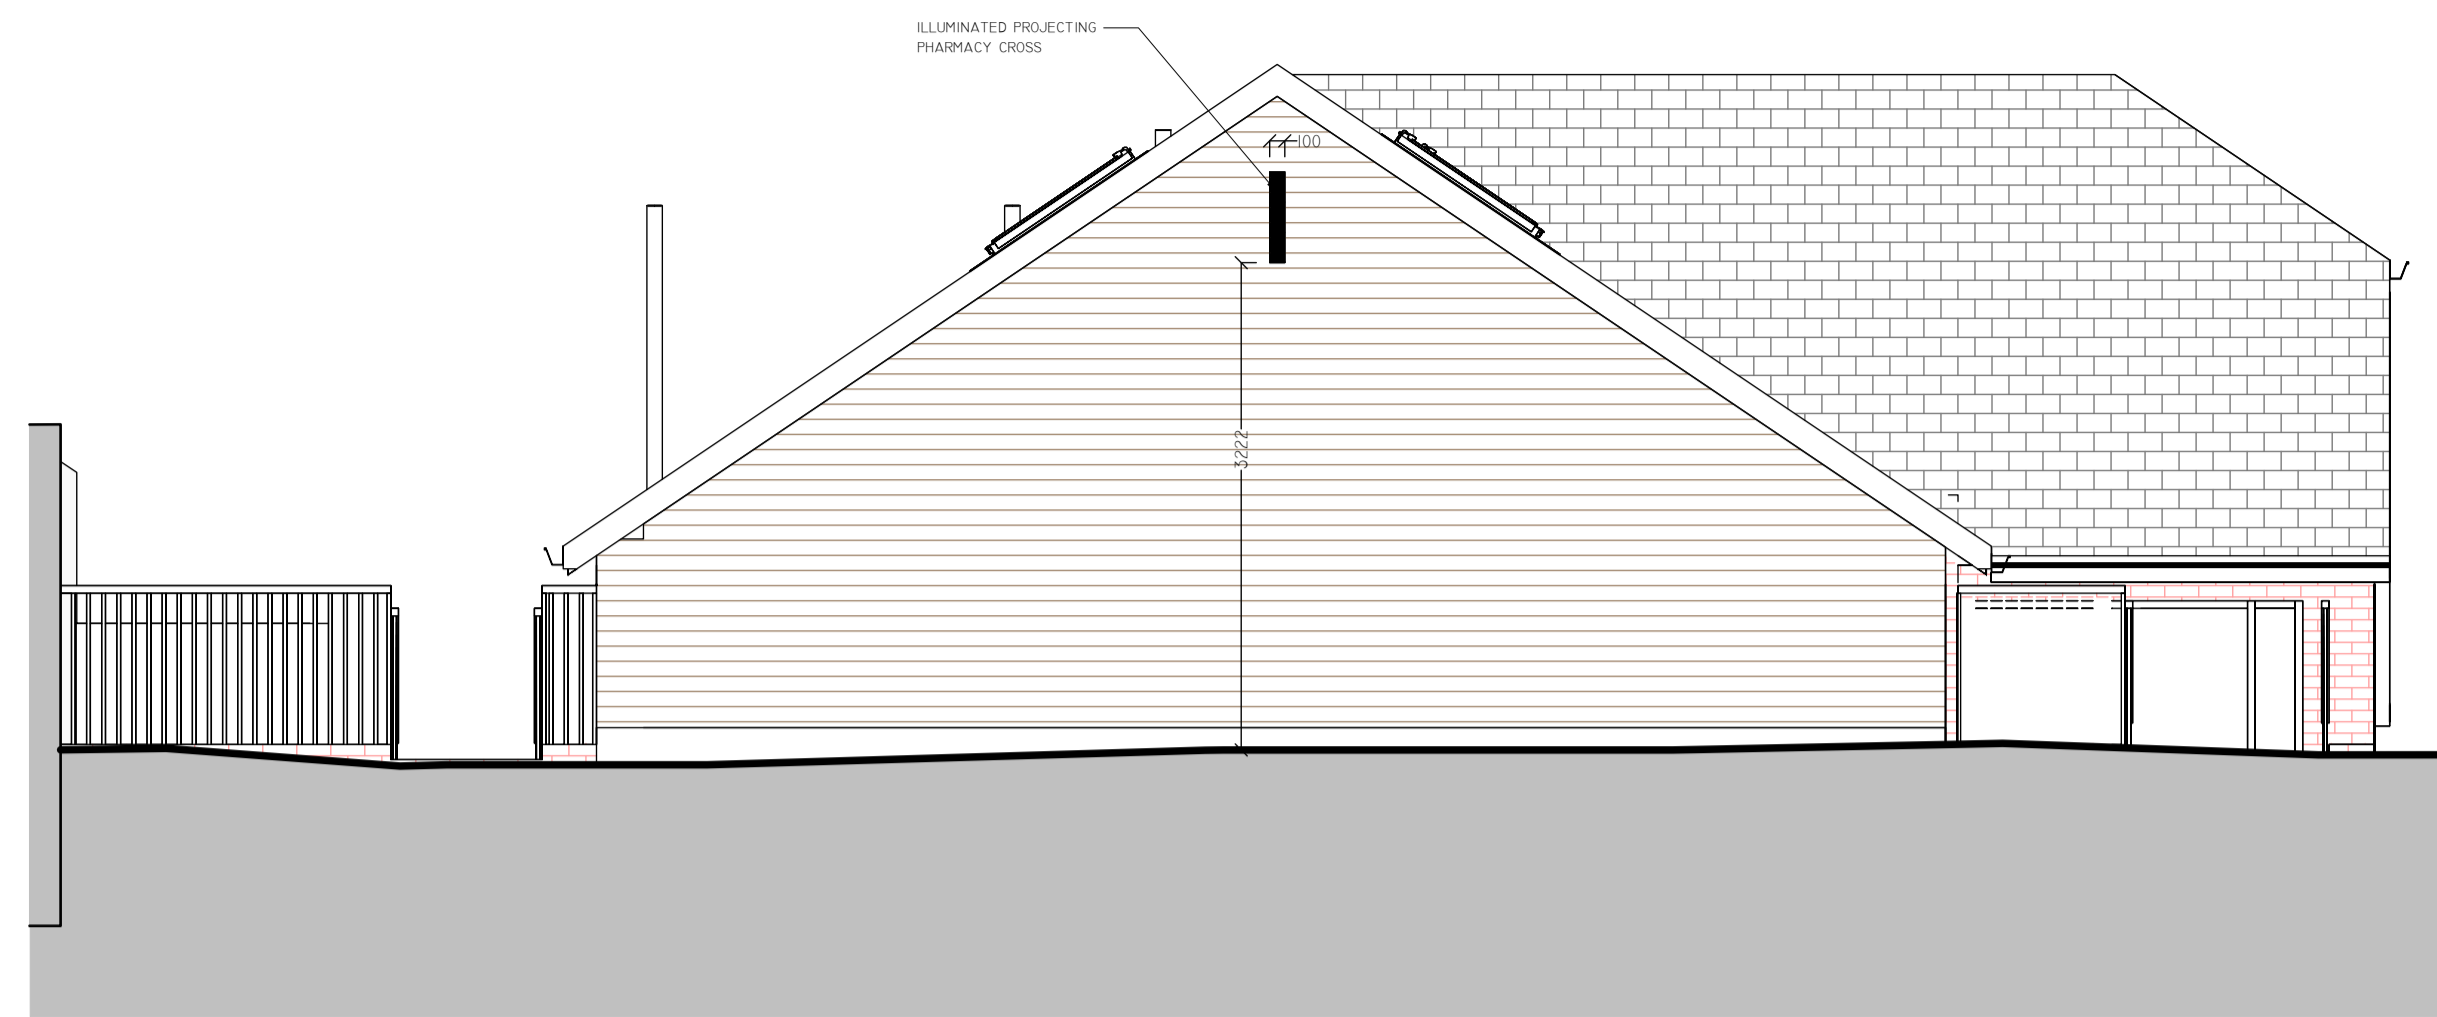

2 Detailed West Elevation
1:50

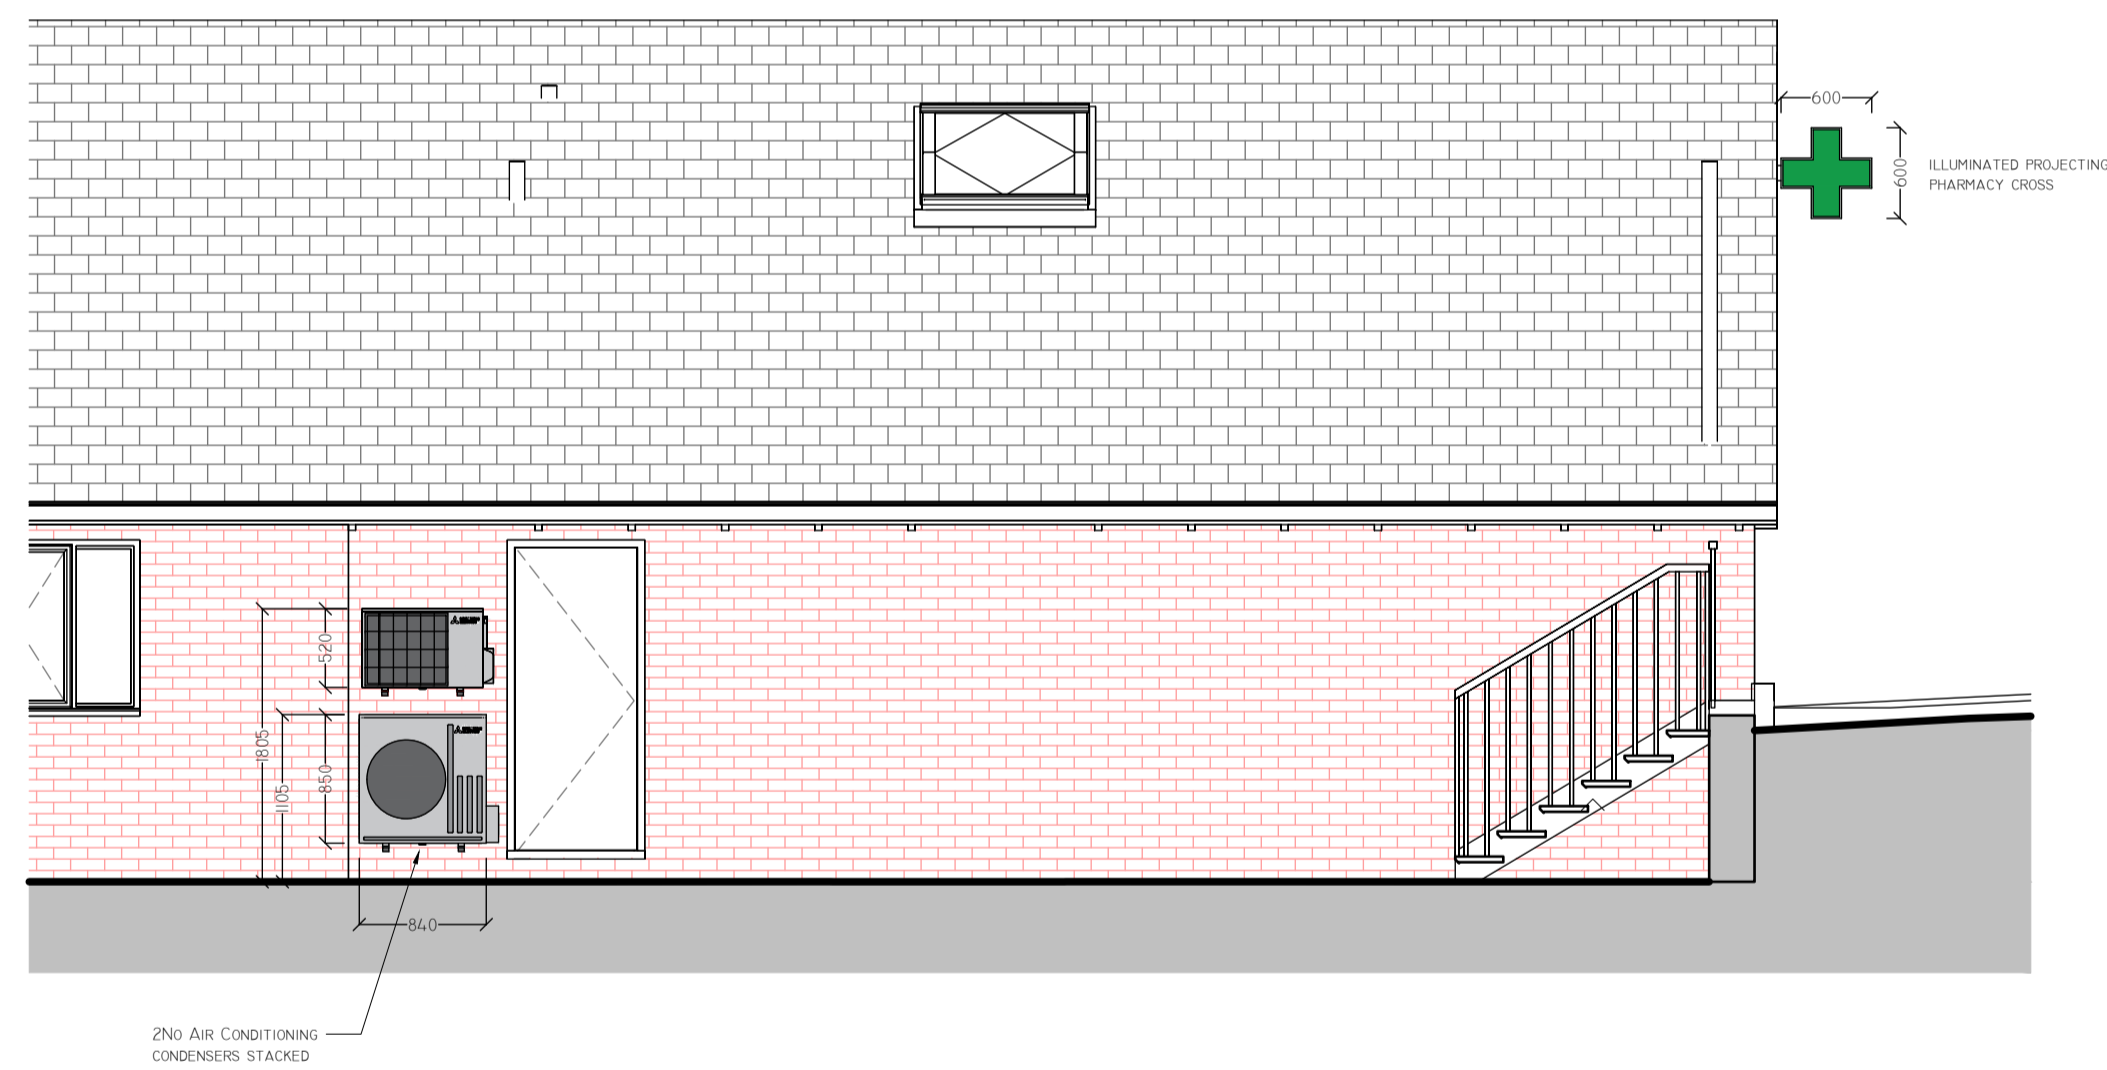

3 Detailed North Elevation
1:50

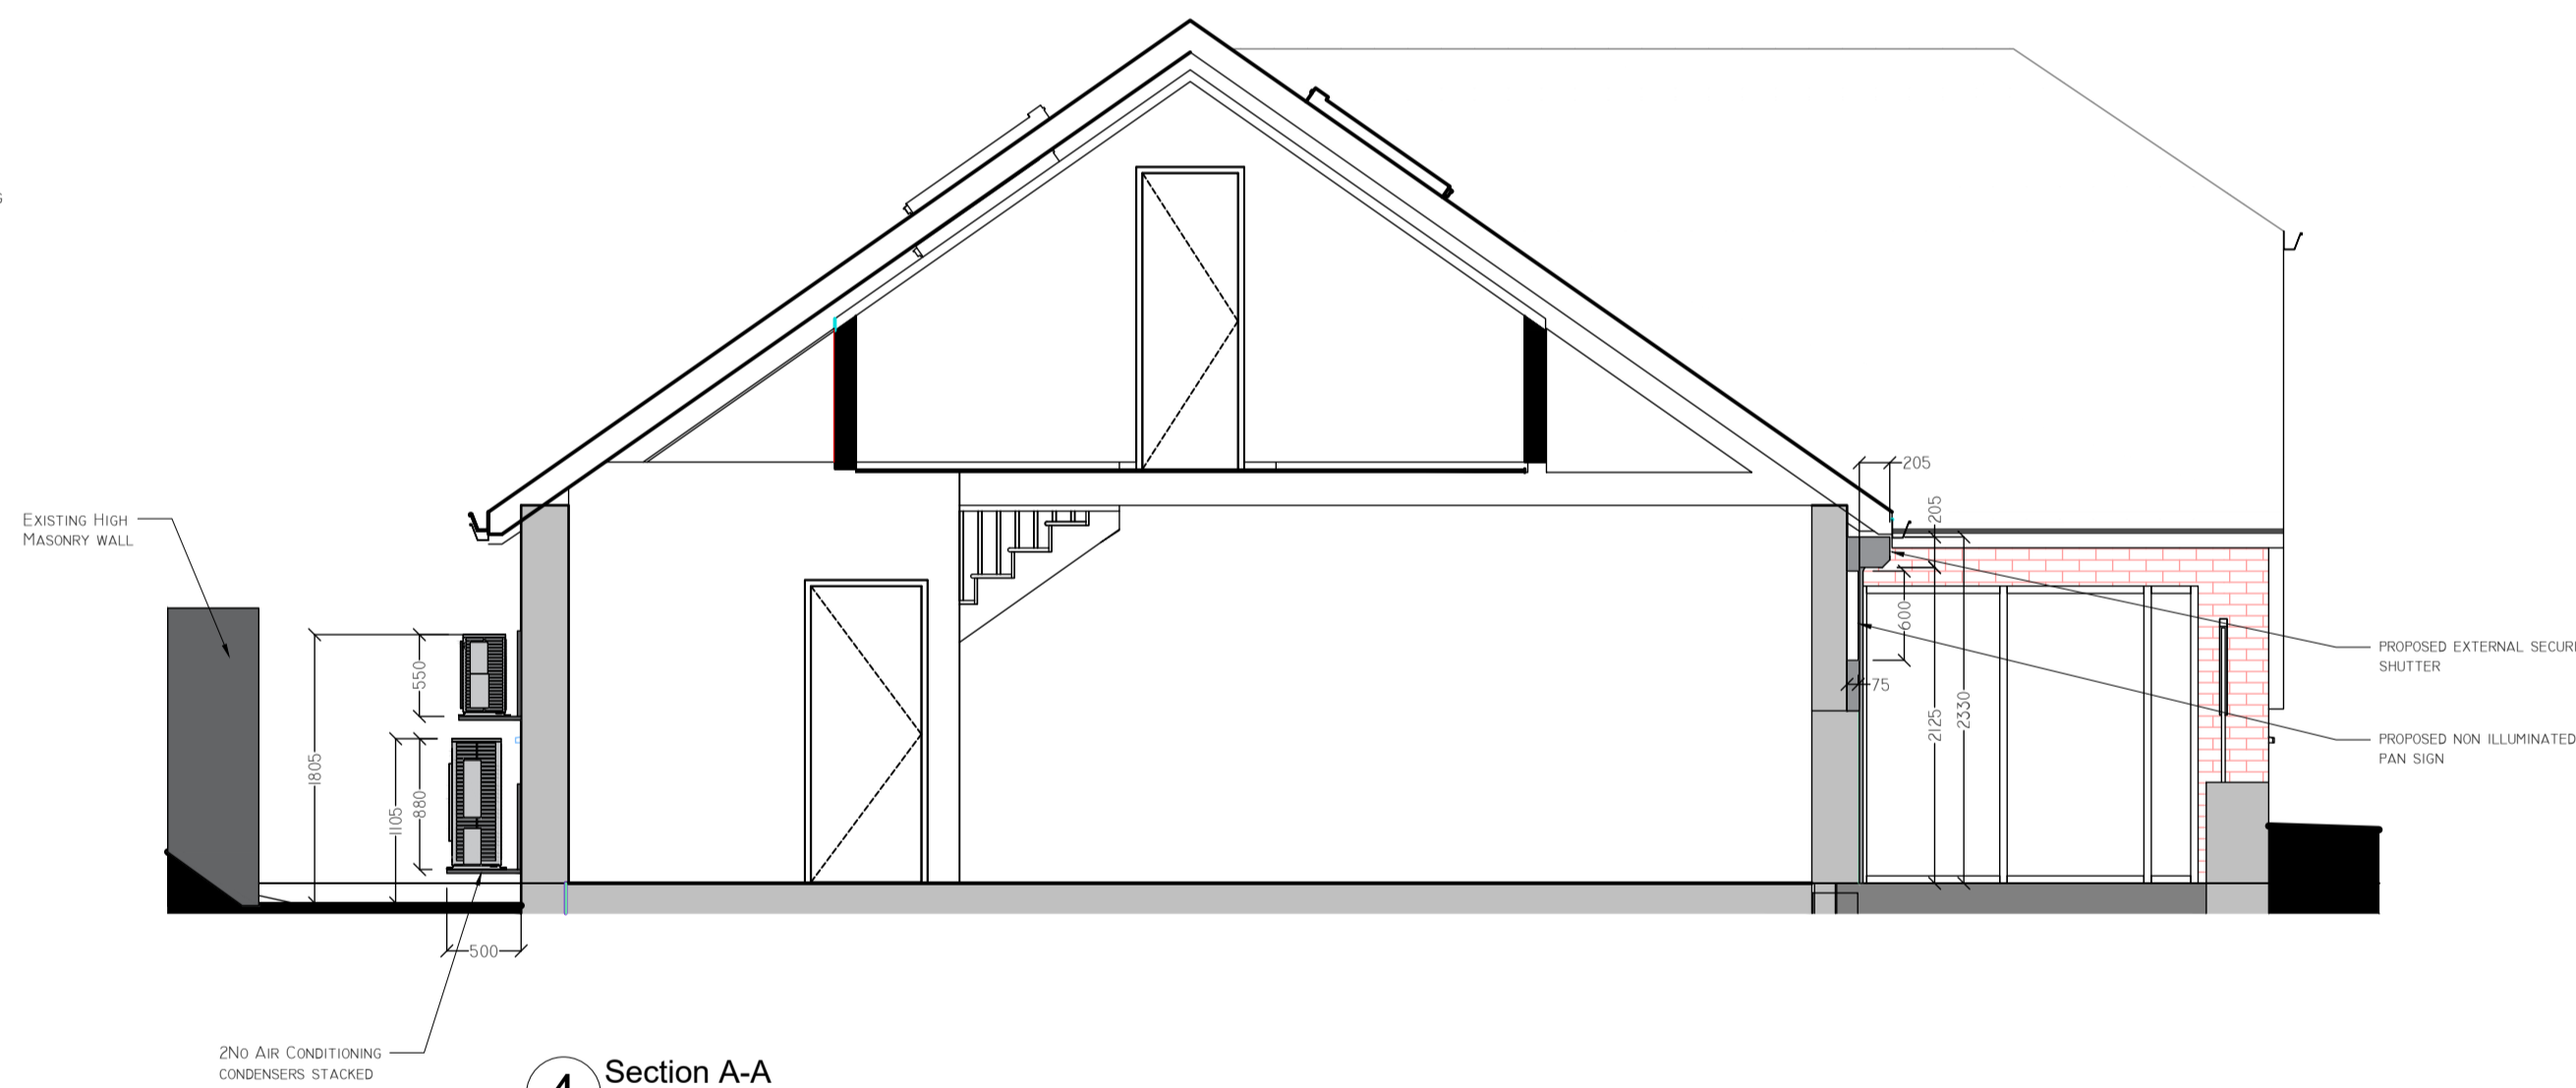

4 Section A-A
1:50



EXAMPLE PHOTO OF SIMILAR ROLLER SHUTTER



EXAMPLE PHOTO OF SIMILAR ROLLER SHUTTER



EXAMPLE PHOTO OF PROJECTING CROSS SIGN

SIGNAGE SPECIFICATION

FASCIA SIGN - NEW BOX PAN ALUMINIUM SIGN WITH TRAFFIC WHITE, RAL 9016 POWDERCOATED FINISH TO MATCH SHOPFRONT FRAMES.
TEXT - ALL TEXT TO BE FRET CUT BLACK ACRYLIC INDIVIDUAL RAISED LETTERS WITH HALO ILLUMINATION, CREATED BY INTERNALLY ILLUMINATING THE BOX PAN SIGN AND CUTTING THE INDIVIDUAL LETTERS OUT OF THE BOX PAN AND APPLYING OPAL ACRYLIC ON THE INTERNAL SIDE OF THE SIGN. THE BLACK LETTERING IS THEN CUT SLIGHTLY SMALLER THAN THE CUT OUTS IN THE BOX PAN TO CREATE THE THIN HALO EFFECT.
MAIN FASCIA ILLUMINATION - ILLUMINATED INTERNALLY AS WITH ENERGY SAVING LED LIGHTING AS DESCRIBED ABOVE. ILLUMINATION LEVELS TO BE LESS THAN 350 CD/M2.

PROJECTING SIGN - TO BE MOUNTED DIRECTLY ONTO MAIN SIGNAGE FASCIA AS SHOWN, TO HAVE ALUMINIUM OUTER FRAME WITH TRAFFIC WHITE RAL 9016 POWDERCOATED FINISH, INTERNAL GREEN SECTION OF CROSS TO BE INTERNALLY ILLUMINATED ON BOTH SIDES.

SECURITY SHUTTER SPECIFICATION

ALUMINIUM SECURITY SHUTTER WITH RAL 7016 SLATE GREY POWDER COATED FINISH.
3MM LATHS AT EYE LEVEL TO BE PERFORATED TO ALLOW POLICE TO BE ABLE TO SEE INTO PHARMACY IN THE EVENT OF THE SECURITY ALARM BEING TRIGGERED, ALL OTHER LATHS TO BE SOLID.
PLEASE SEE SPECIFICATION DOCUMENT FOR FURTHER DETAILS.

SECURITY SHUTTER SPECIFICATION

AIR CONDITIONING CONDENSERS TO BE INSTALLED AT REAR OF BUILDING WHERE THEY WILL NOT BE VISIBLE TO PUBLIC AND NEIGHBOURING PROPERTIES. THERE IS A HIGH MASONRY BOUNDARY WALL AT THE REAR WHICH WILL HIDE THE CONDENSERS AND ALSO ACT AS A SOUND BARRIER TO MINIMISE ANY NOISE.
PLEASE SEE SPECIFICATION DOCUMENT FOR FURTHER DETAILS.



5 Dairy Business Park,
Lymington,
Hants
SO40 6EJ
T: 01792 617817
E: info@blackcircledesign.com
W: www.blackcircledesign.com

site address: **Bampton Pharmacy,**
22 Fore Street, Bampton,
Tiverton, EX16 9ND

drawing title: **Proposed Elevations**
scale: 1:50 @ A1
date: 7th Dec 2023
dwg no.: BP BC 001 PE

COPYRIGHT
This drawing and all the design work contained within remain the sole property of Black Circle Retail Design Ltd. and must not be reproduced or copied without prior written permission.