



1 Detailed South Elevation
1 : 50

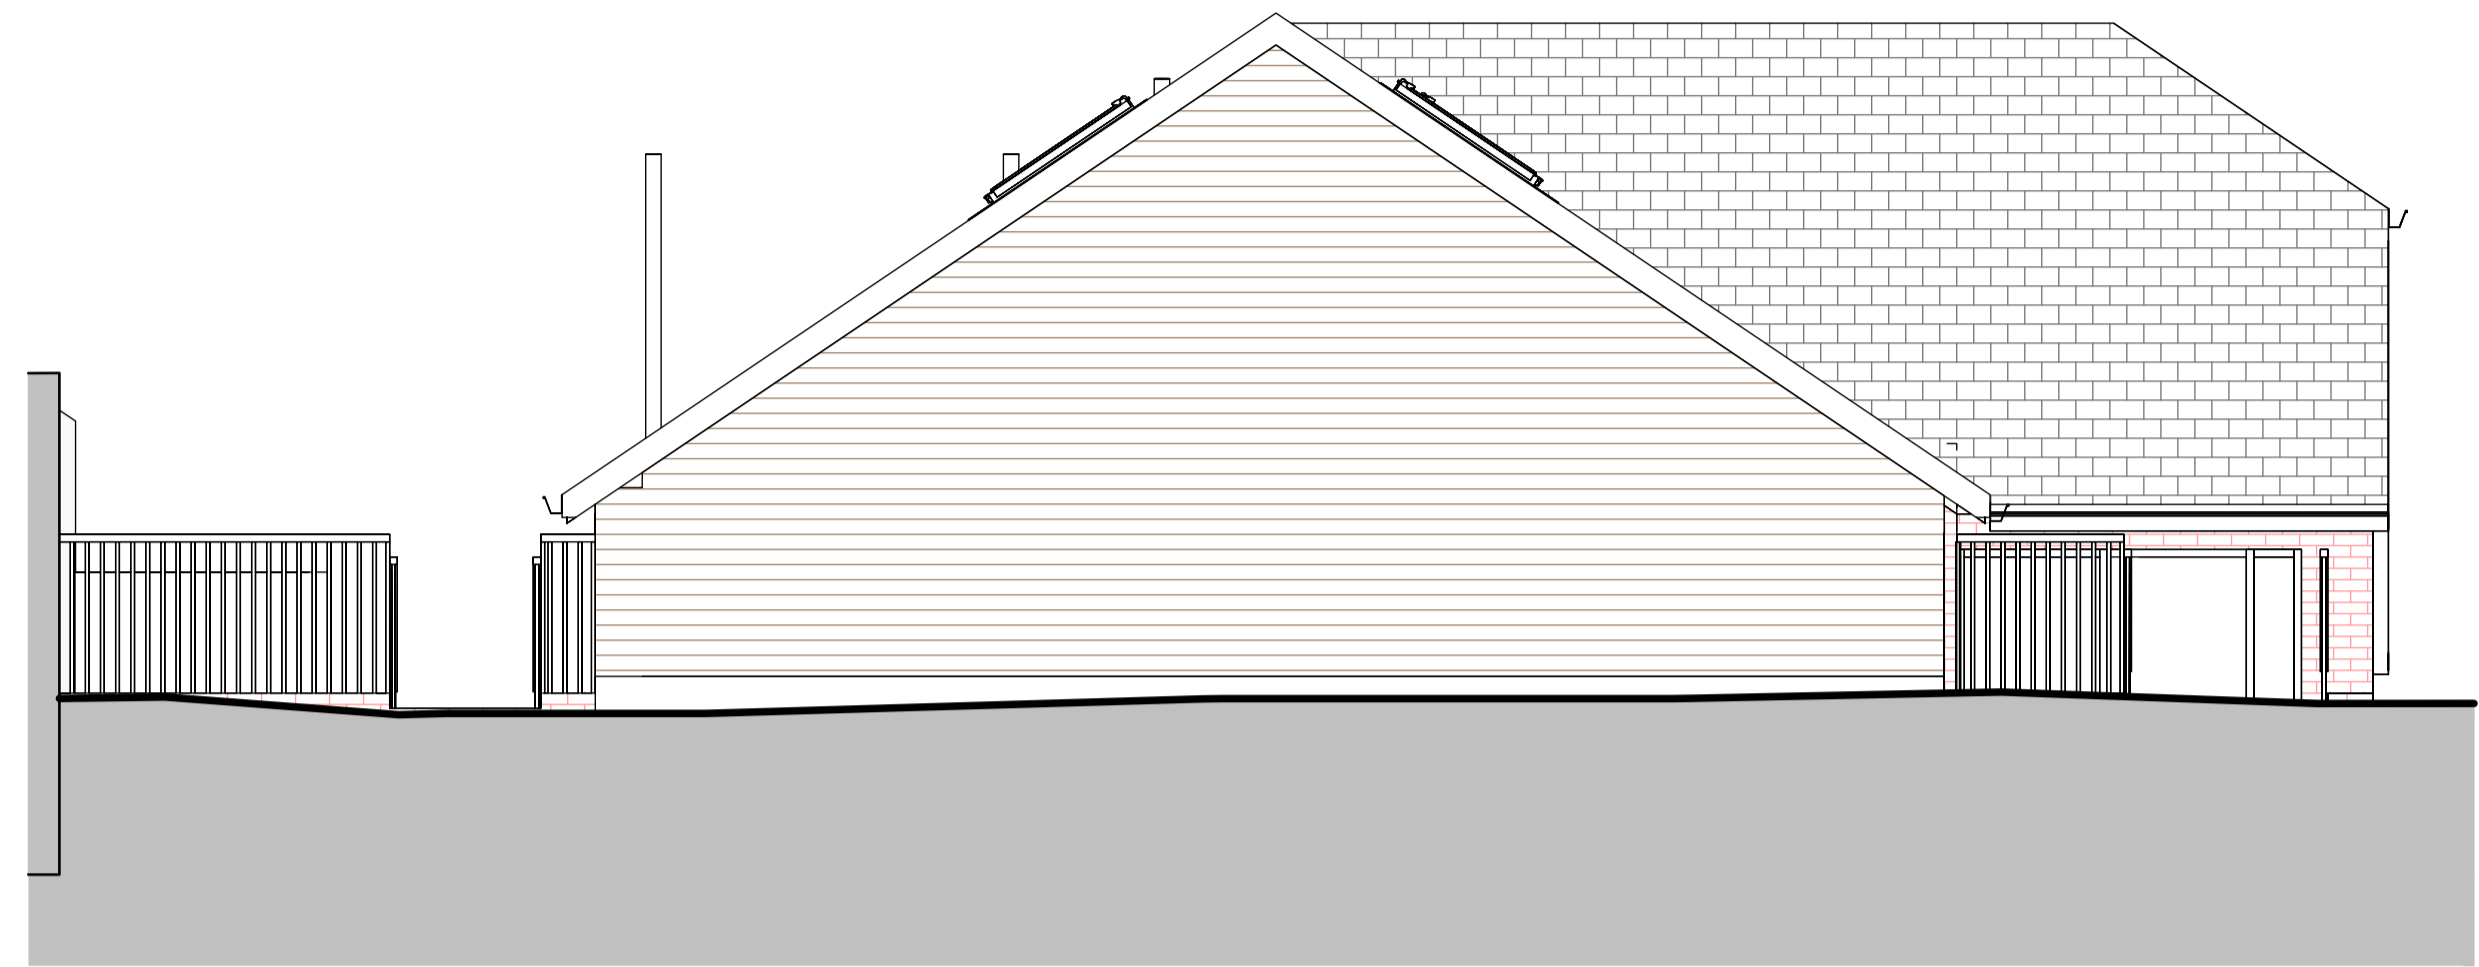

2 Detailed West Elevation
1 : 50

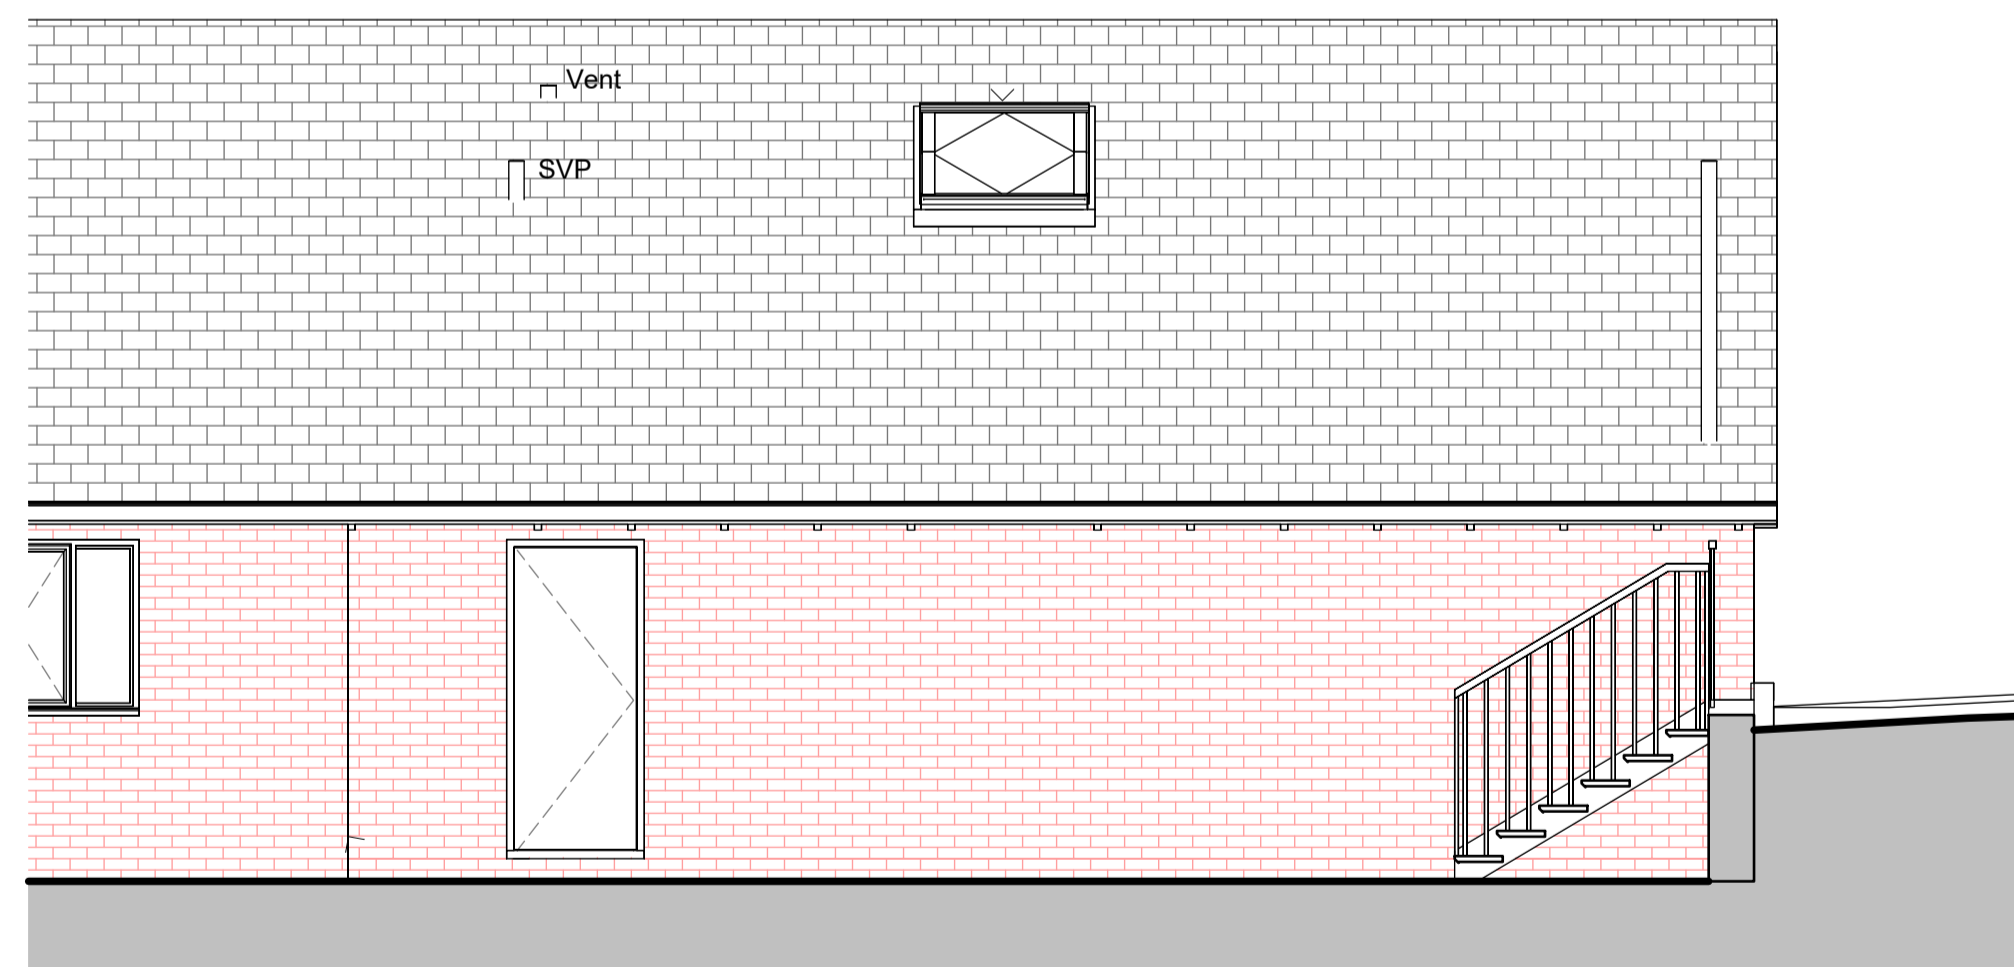

3 Detailed North Elevation
1 : 50

**BLACK
CIRCLE**
● Pharmacy Design & Build

5 Dairy Business Park,
Lansbury,
North
SA10 6EJ

T: 01792 817817
E: info@blackcircledesign.com
W: www.blackcircledesign.com

site address: **Bampton Pharmacy,**
22 Fore Street, Bampton,
Tiverton, EX16 9ND

drawing title: **Existing Elevations**

scale	date	dwg no.
1:50 @ A1	7th Dec 2023	BP-BC-001-EE

COPYRIGHT
This drawing and all the design work contained within remain the sole property of Black Circle Retail Design Ltd. and must not be reproduced or copied without prior written permission.