

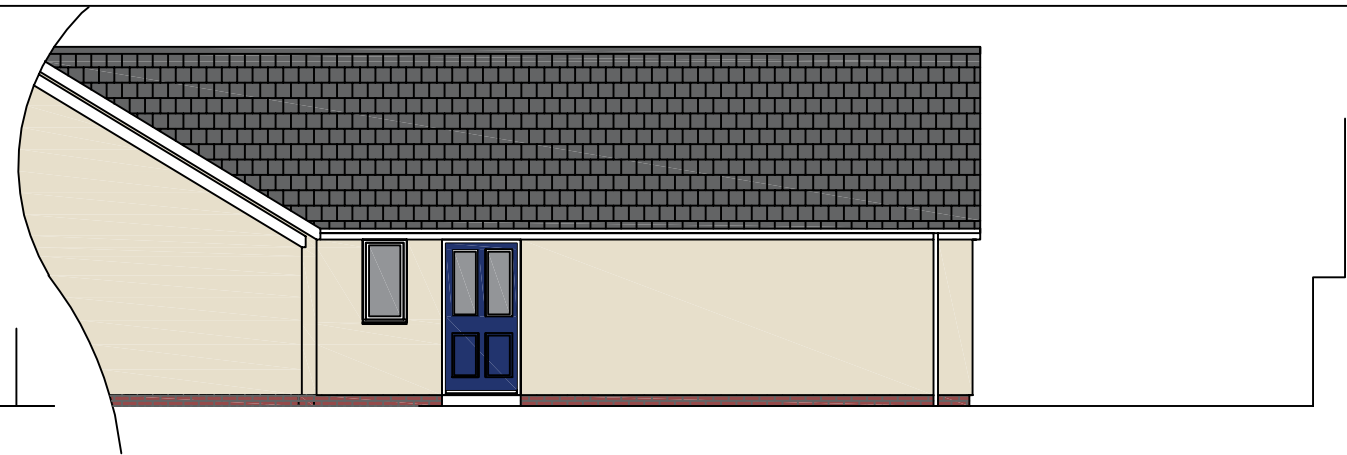
 



EXISTING NORTH-WEST ELEVATION 1:100

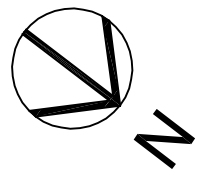

EXISTING NORTH-EAST ELEVATION 1:100

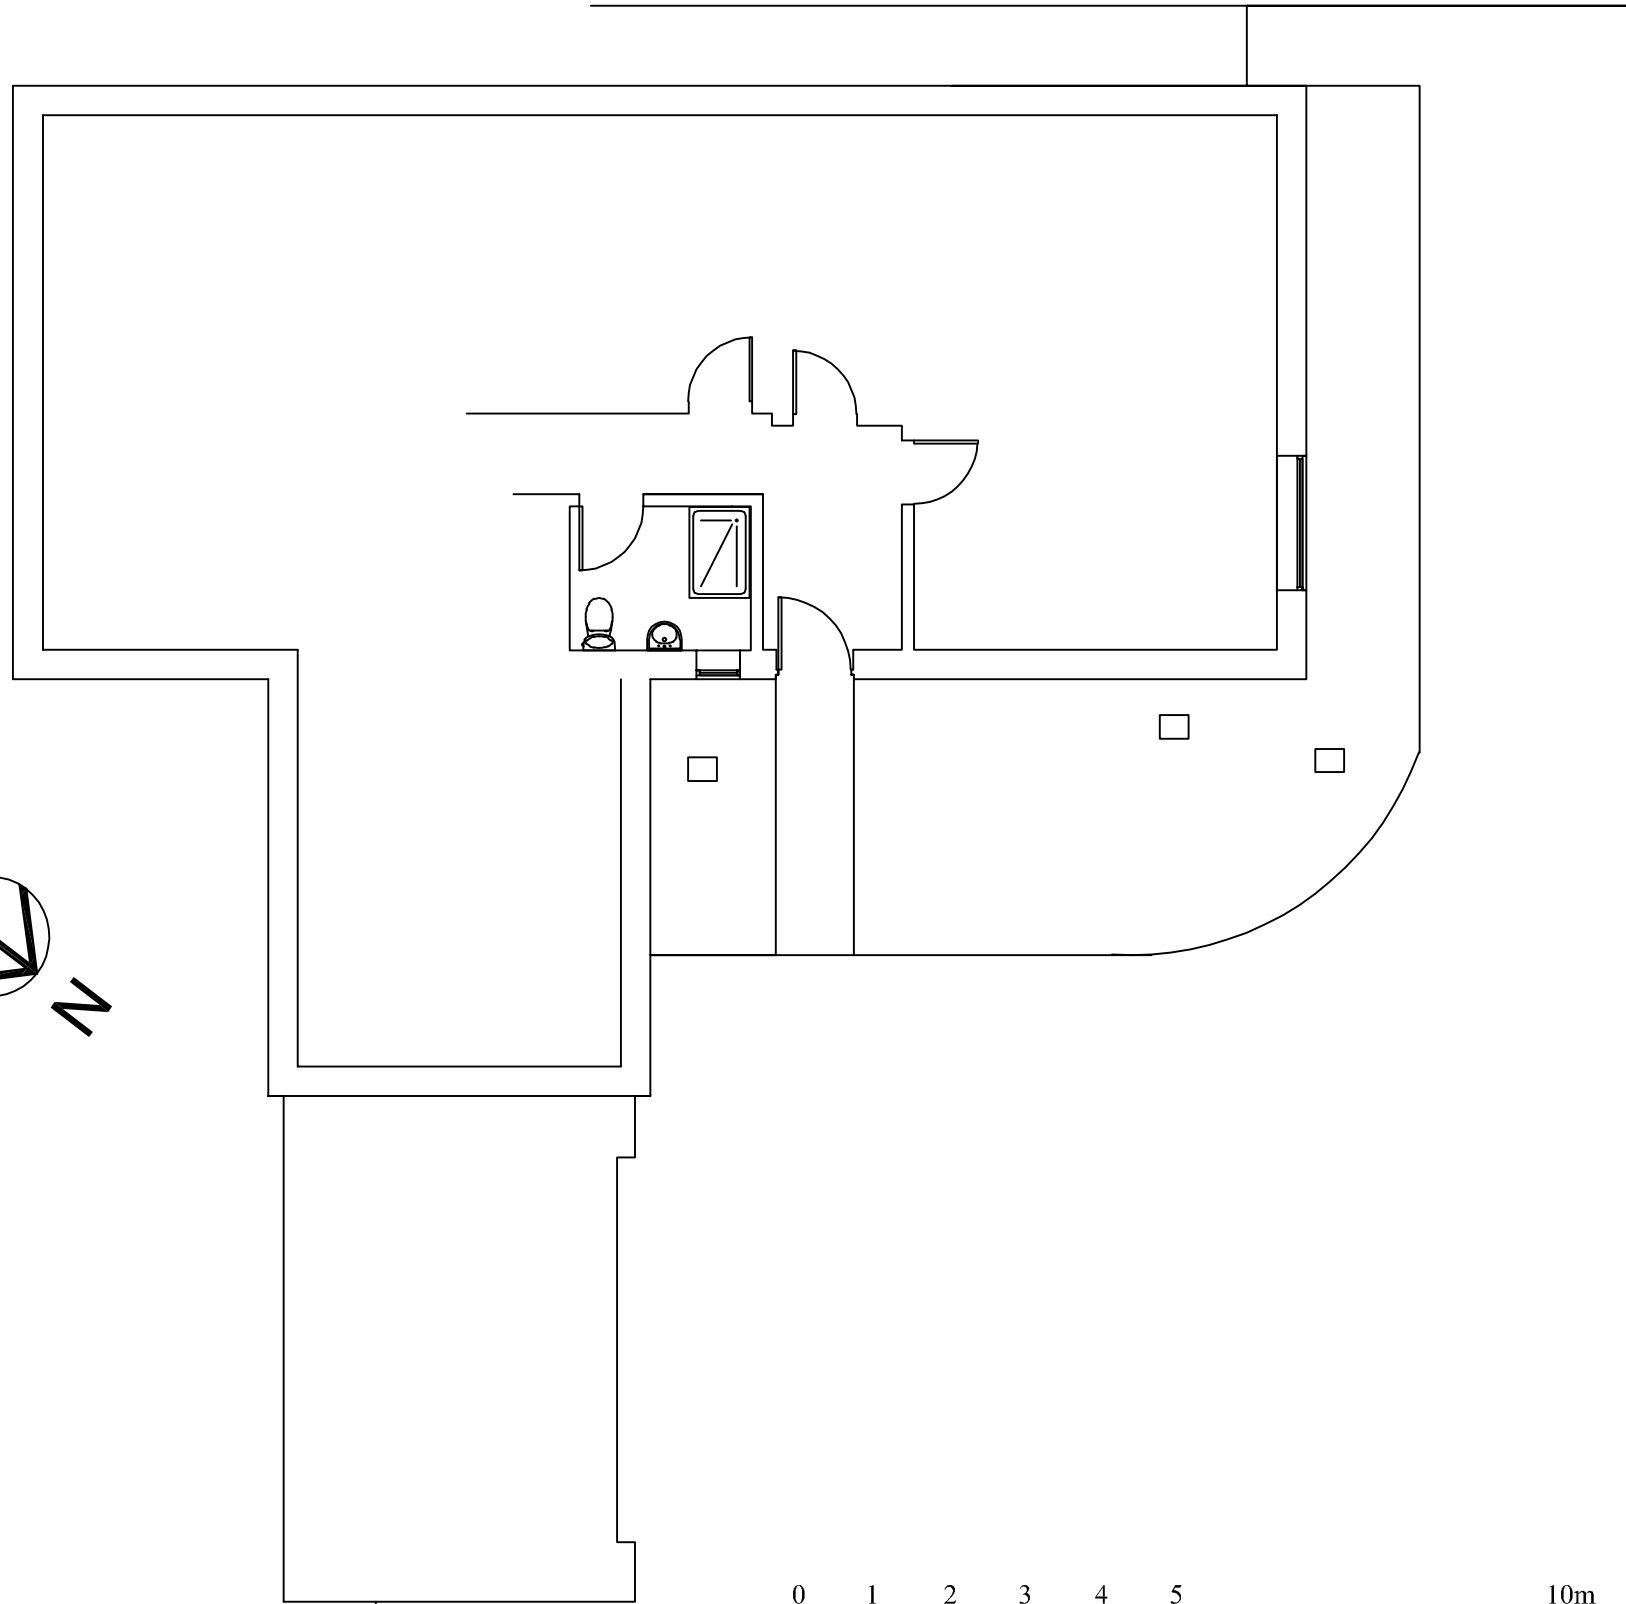

REV.	DESCRIPTION	DATE
Company Title		
		
Job Title		
<b>PROPOSED NEW PORCH</b>		
MAYFIELD 13b PAULLET SAMPFORD PEVERELL EX16 7TA		
Drawing Name		
<b>EXISTING ELEVATIONS AND FLOOR PLANS</b>		
Drawing Status		
<b>PLANNING</b>		
Drawn by	Date	
Jane Pritchett	29/09/2023	
Drawing Scale		
<b>1:100 @ A3</b>		
Layout ID	Status	Revision
<b>23/HIG/01</b>		