





PROPOSED NORTH-WEST ELEVATION 1:100

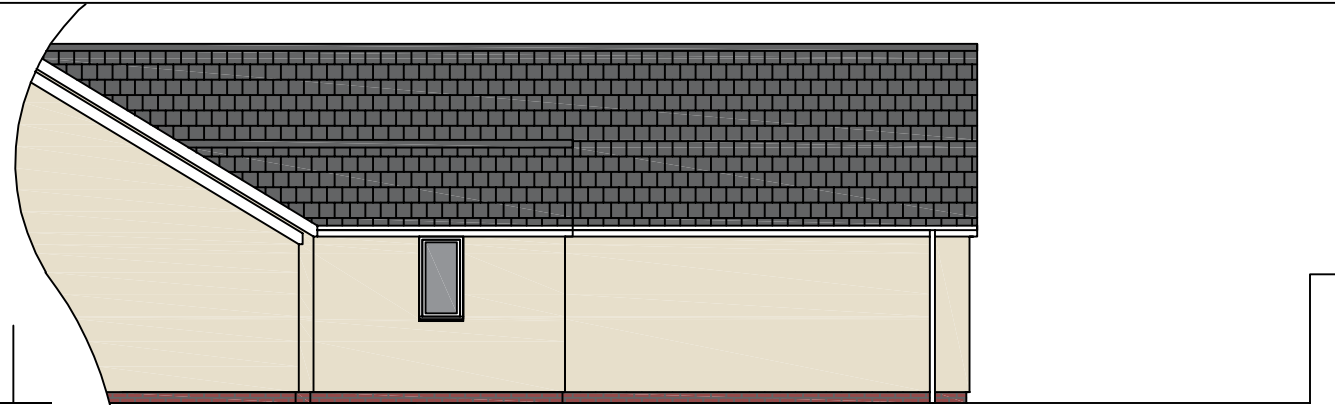

PROPOSED NORTH-EAST ELEVATION 1:100

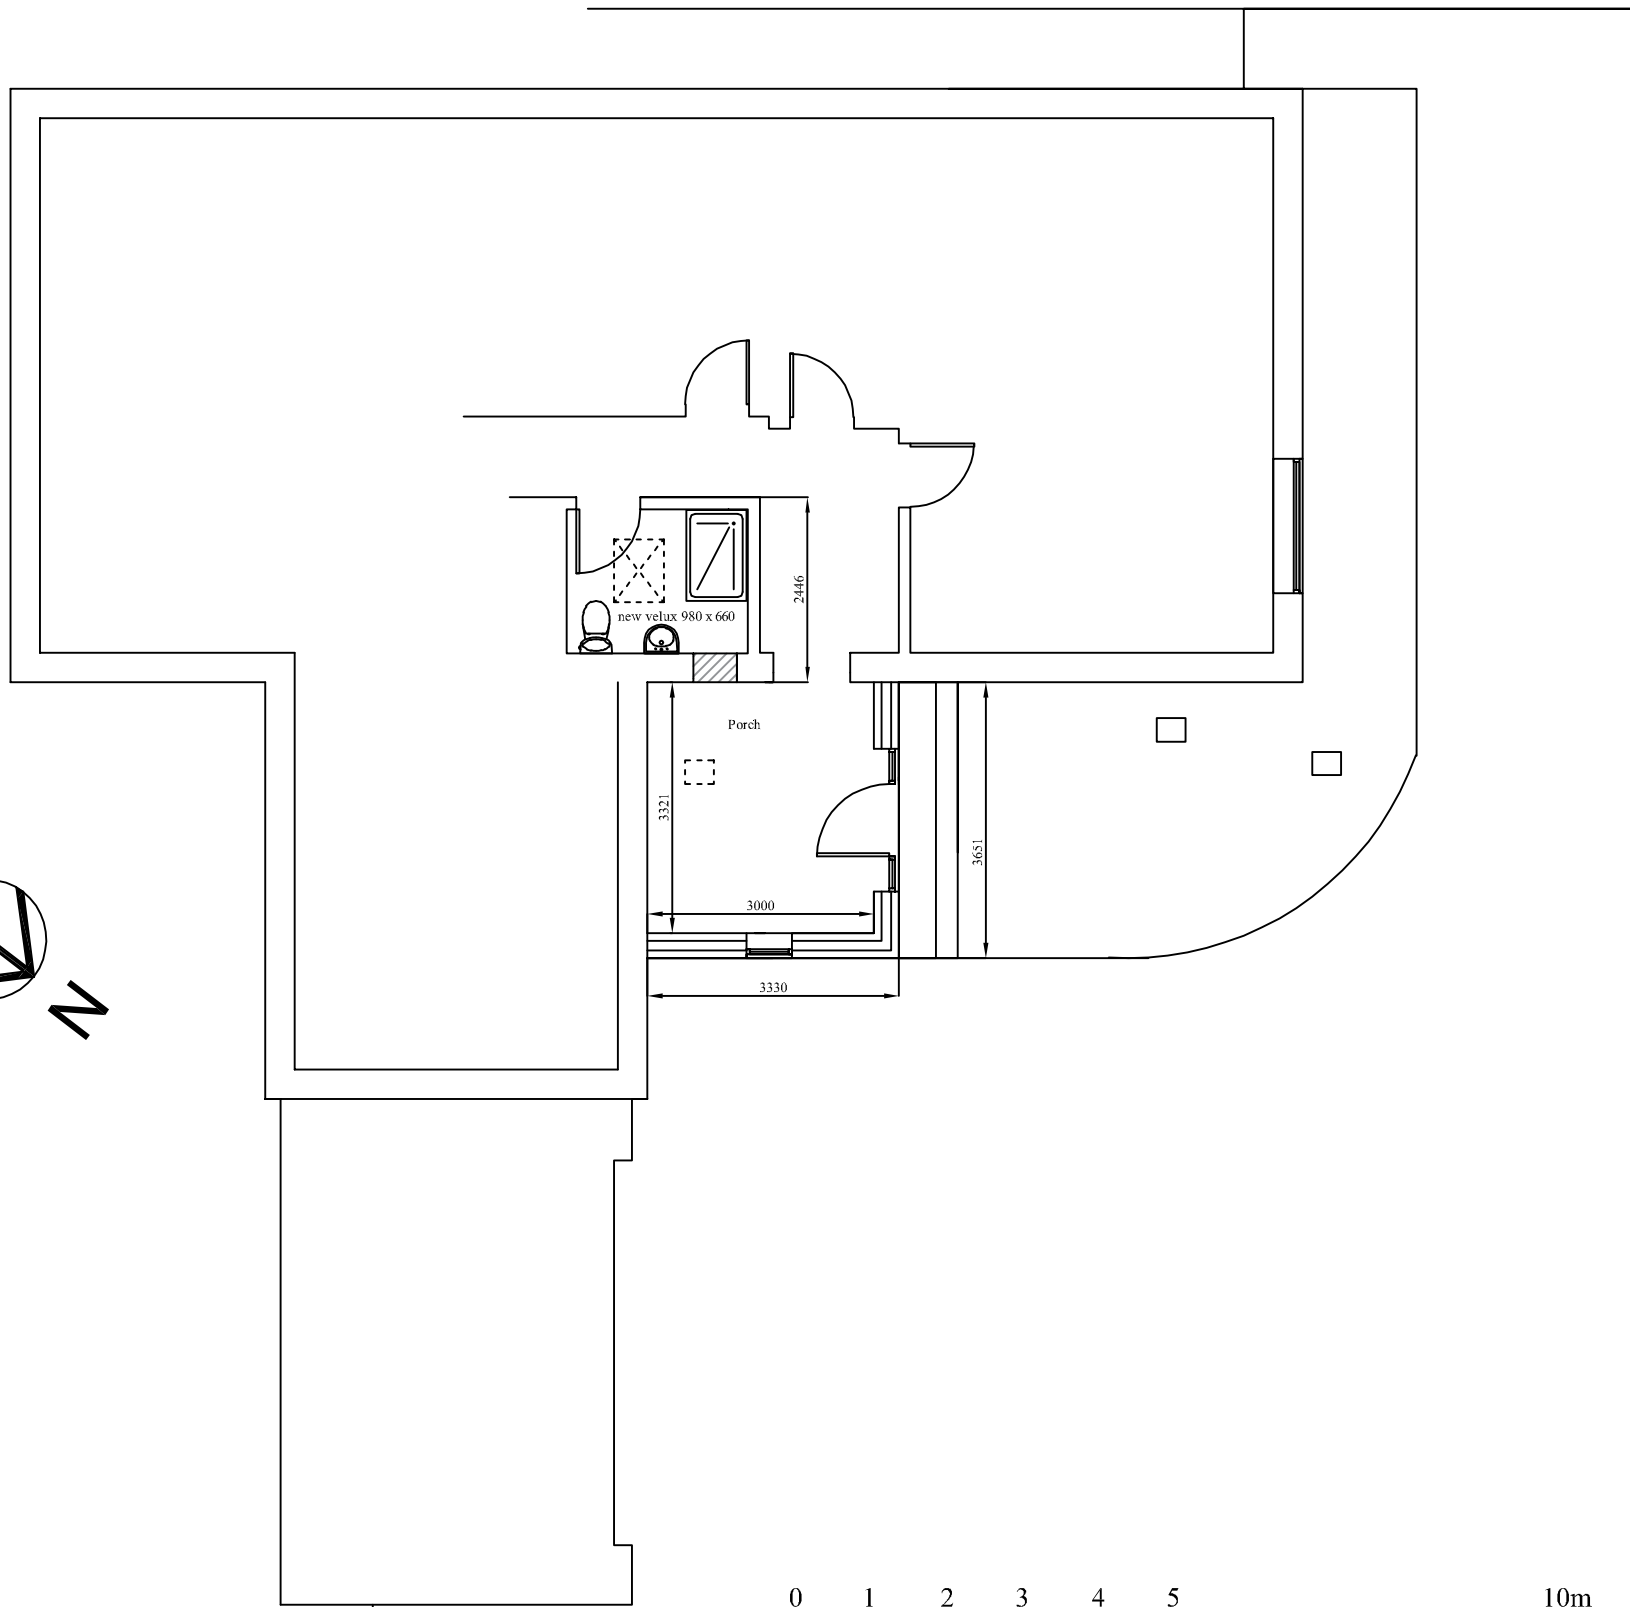

REV.	DESCRIPTION	DATE
Company Title		
		
Job Title		
PROPOSED NEW PORCH		
MAYFIELD 13b PAULLET SAMPFORD PEVERELL EX16 7TA		
Drawing Name		
PROPOSED ELEVATIONS AND FLOOR PLANS		
Drawing Status		
PLANNING		
Drawn by	Date	
Jane Pritchett	29/09/2023	
Drawing Scale		
1:100 @ A3		
Layout ID	Status	Revision
23/HIG/02		A

