




EXISTING BLOCK PLAN
Scale 1:200

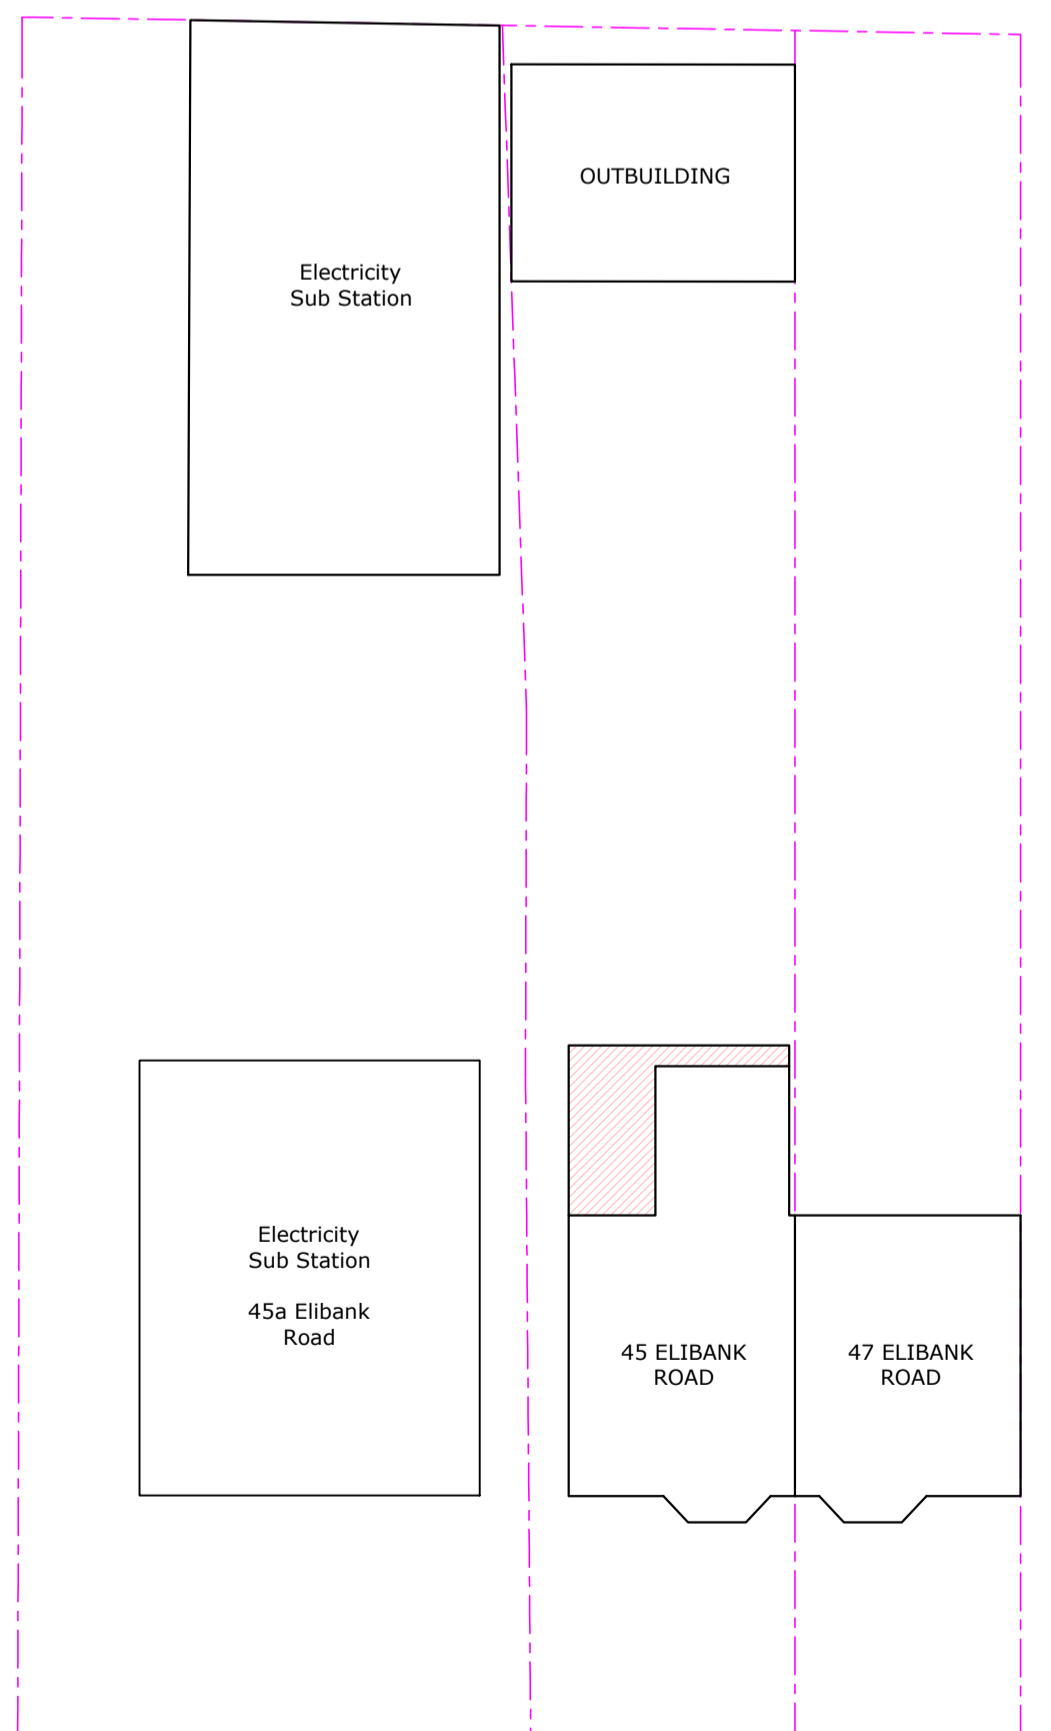


PROPOSED BLOCK PLAN
Scale 1:200

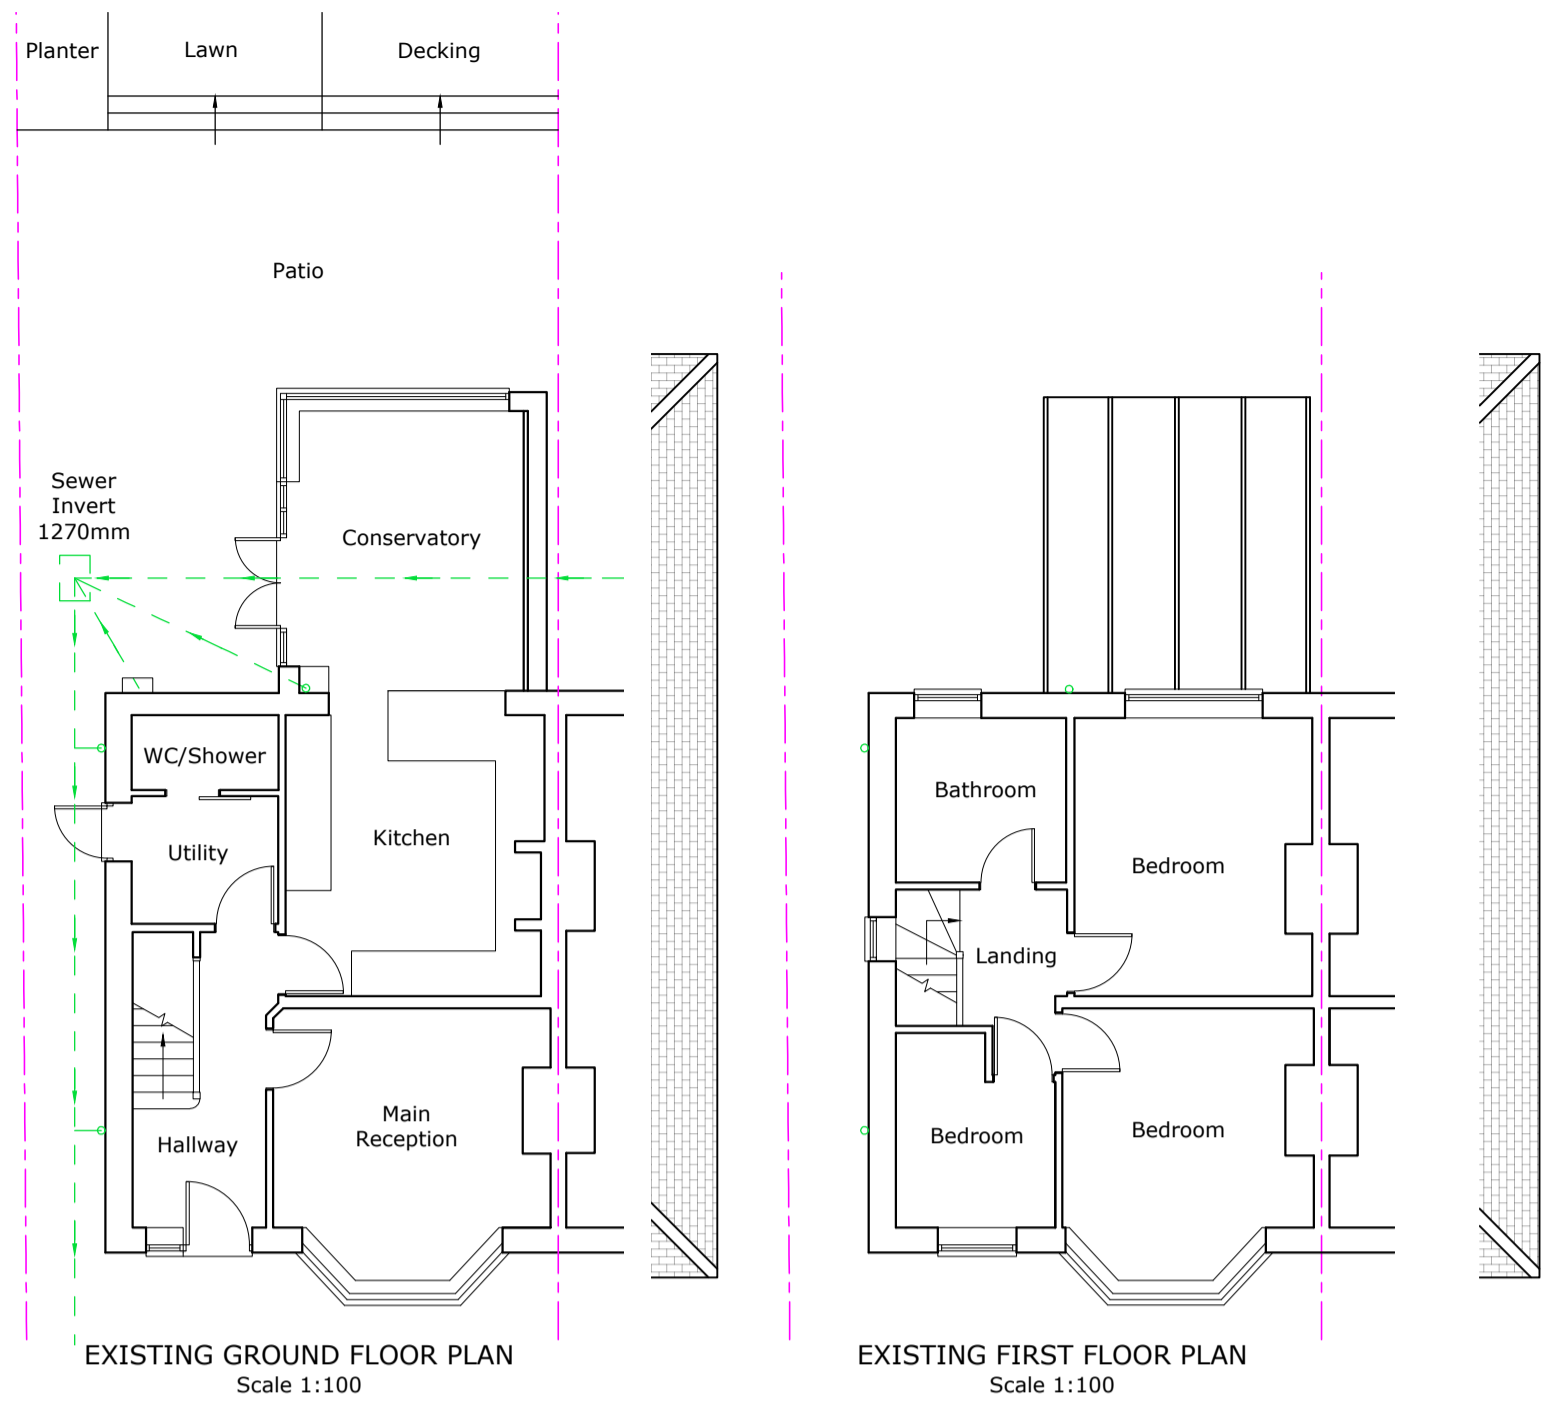


EXISTING GROUND FLOOR PLAN
Scale 1:100

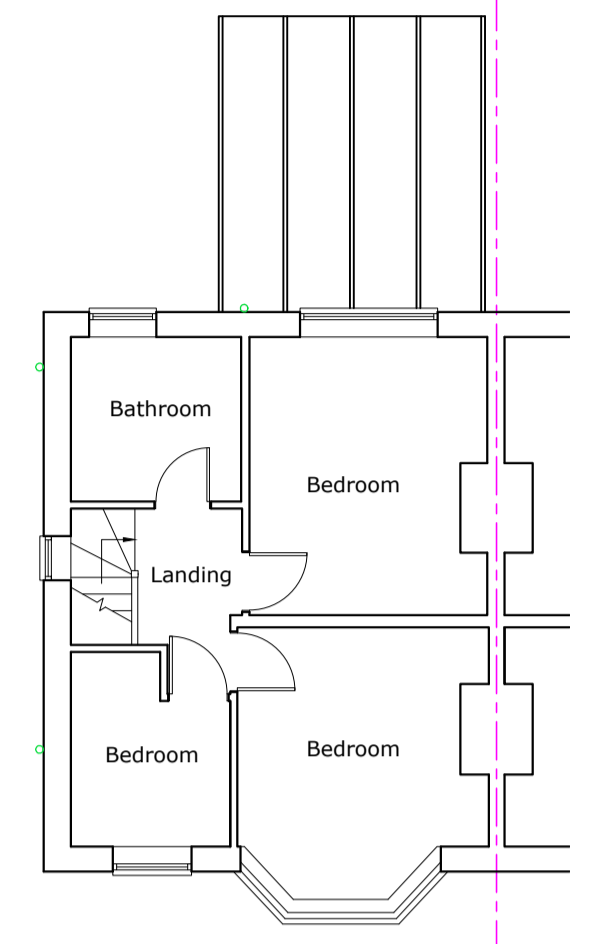


EXISTING FIRST FLOOR PLAN
Scale 1:100

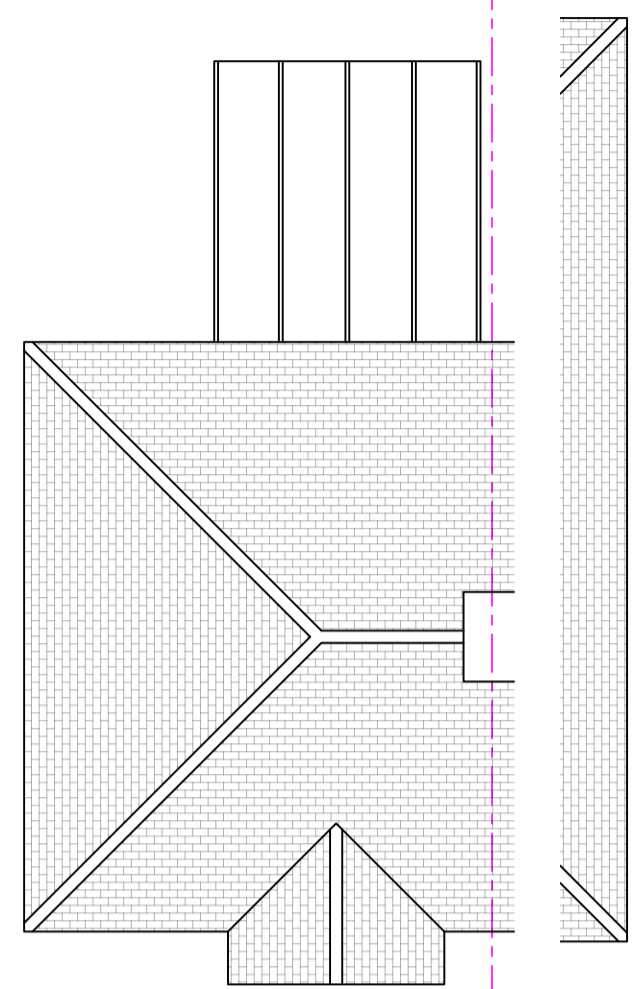


EXISTING ROOF PLAN
Scale 1:100

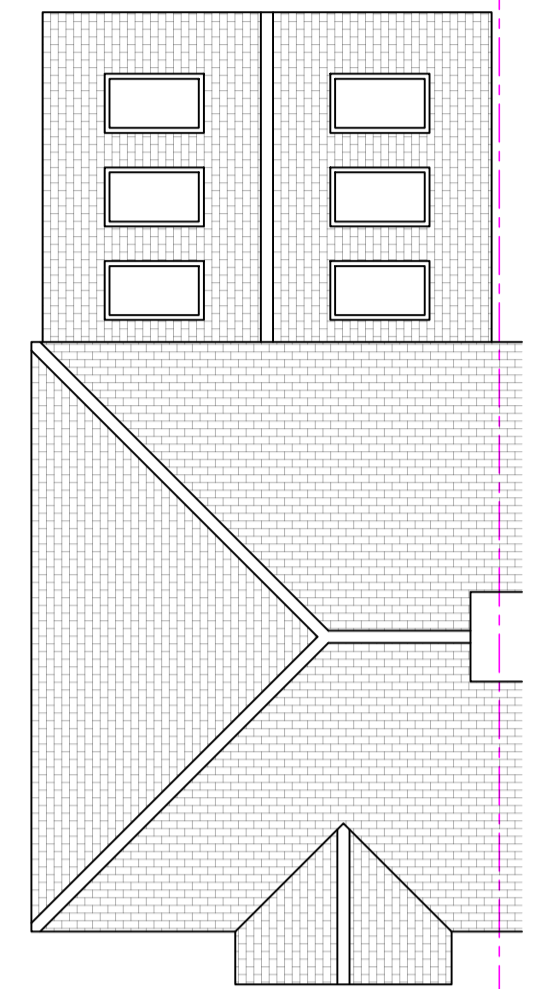


PROPOSED ROOF PLAN
Scale 1:100

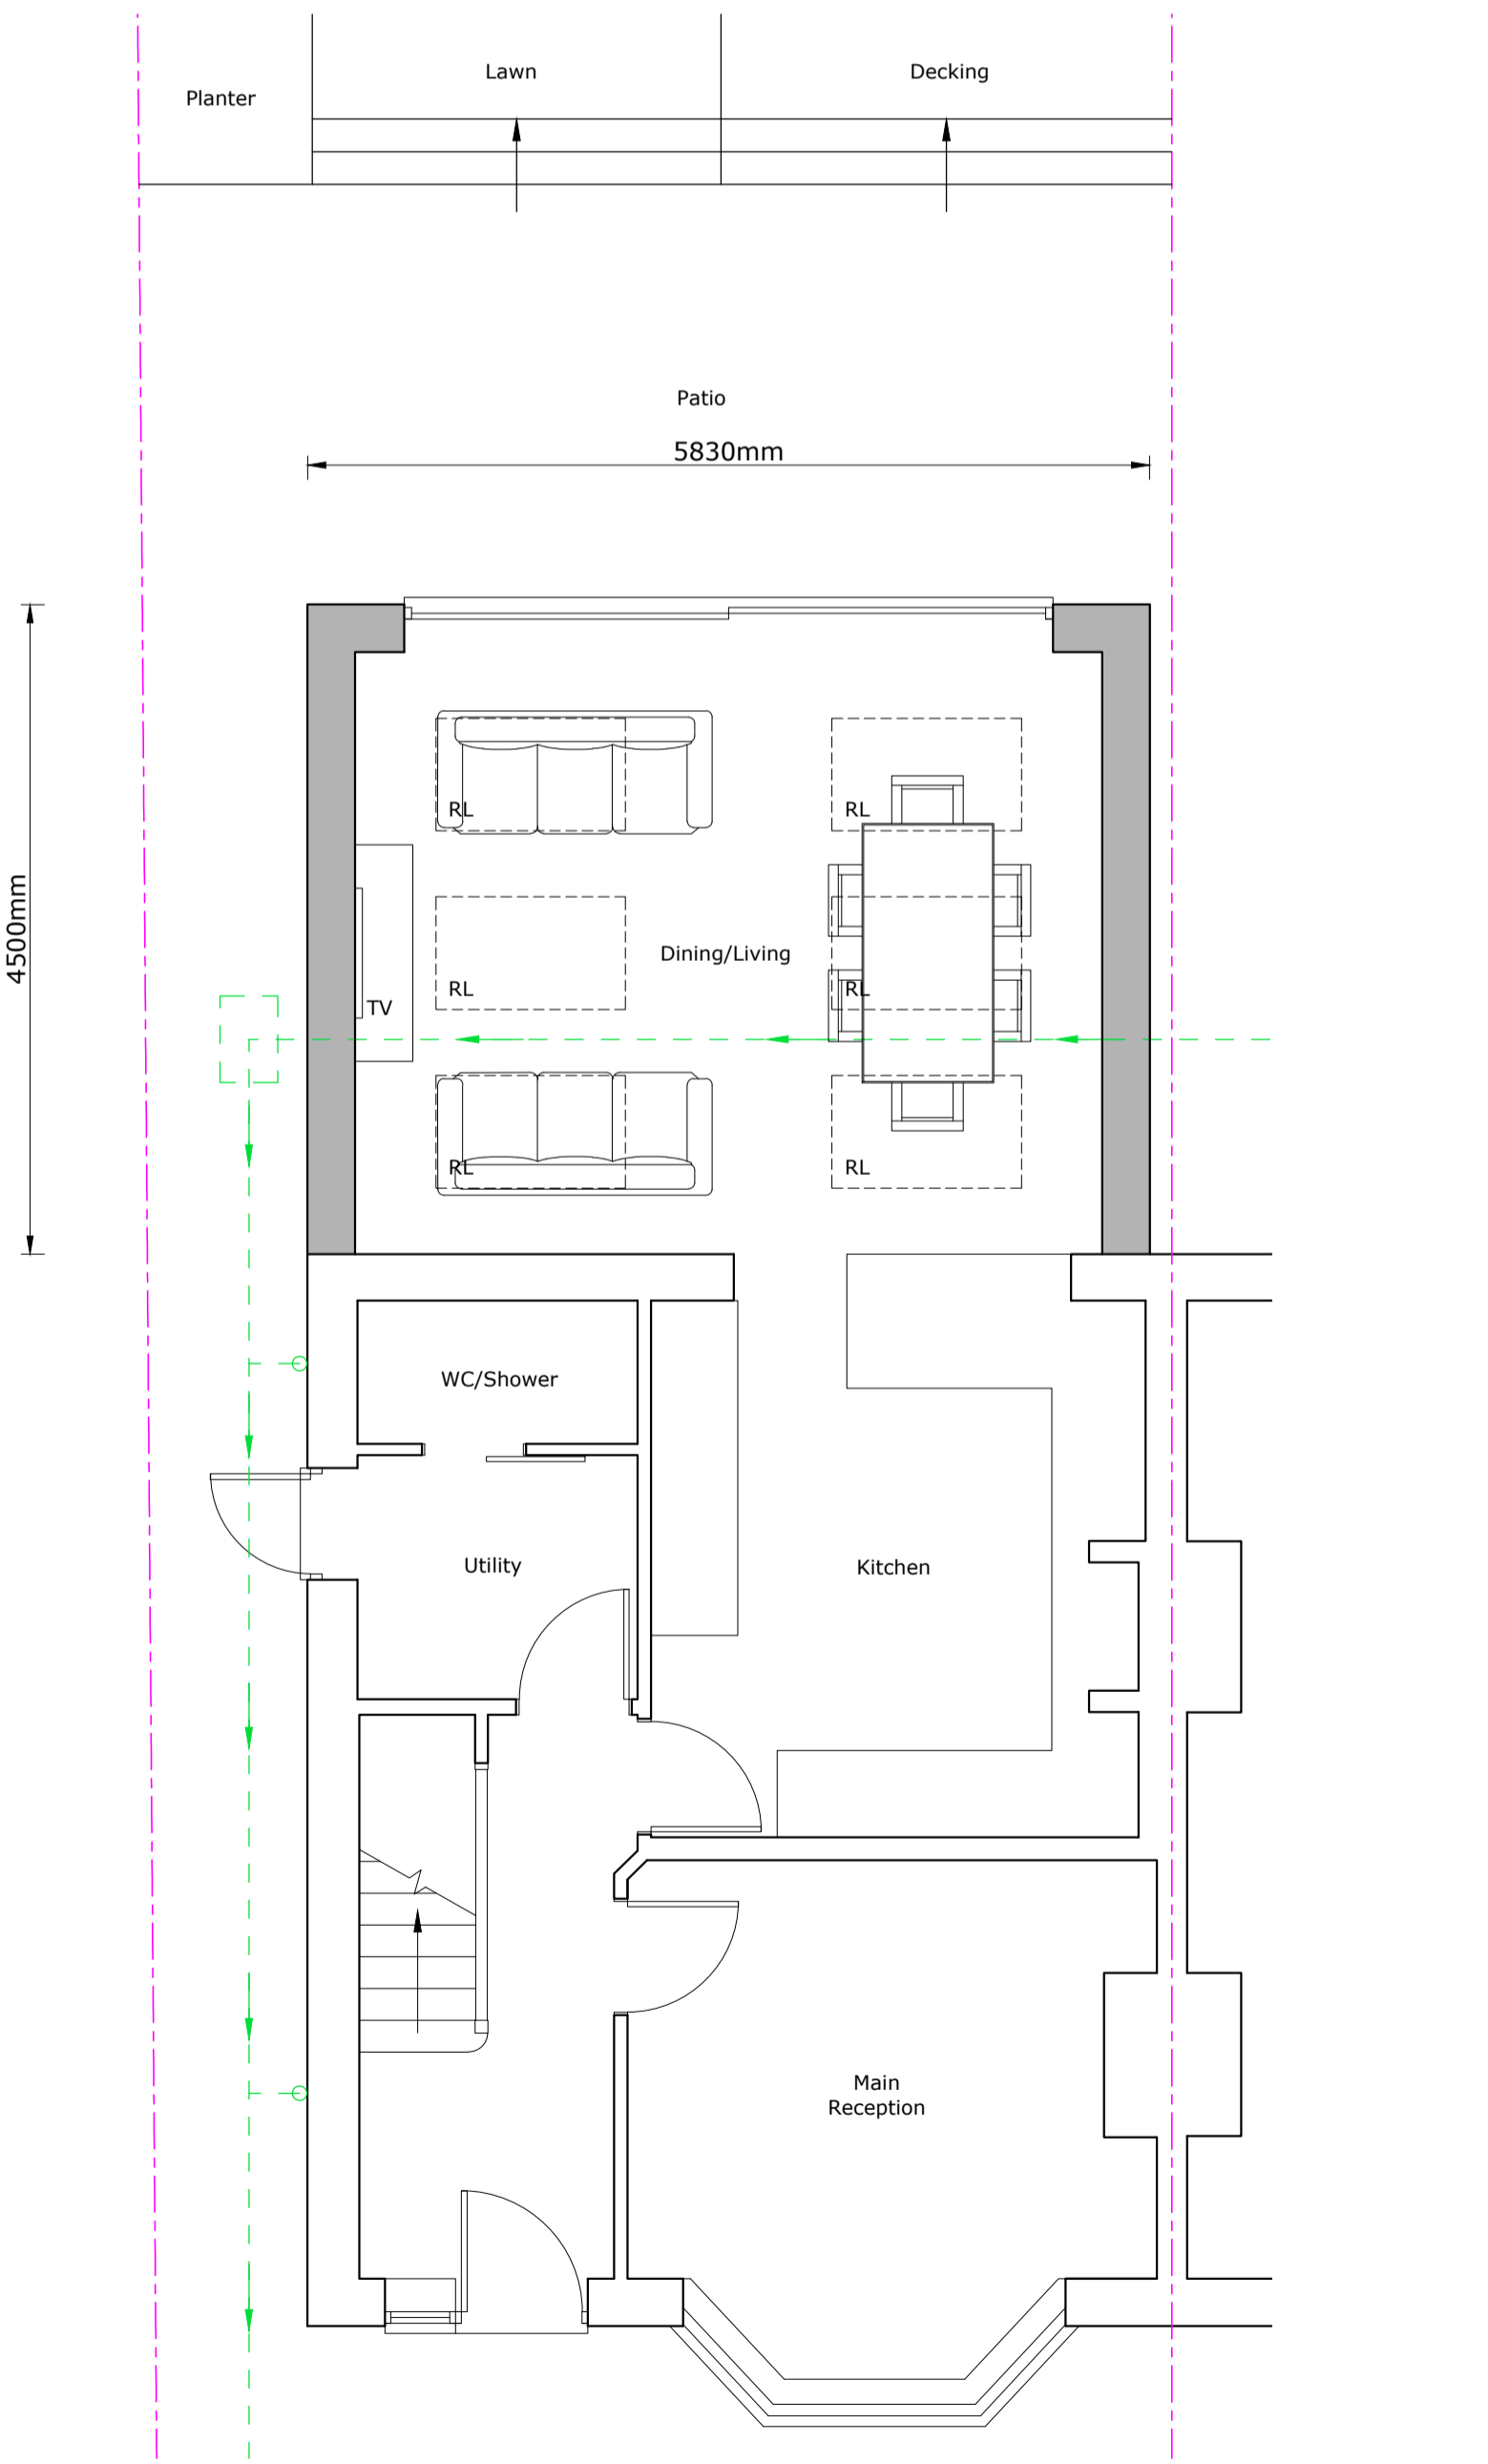

PROPOSED GROUND FLOOR PLAN
Scale 1:50

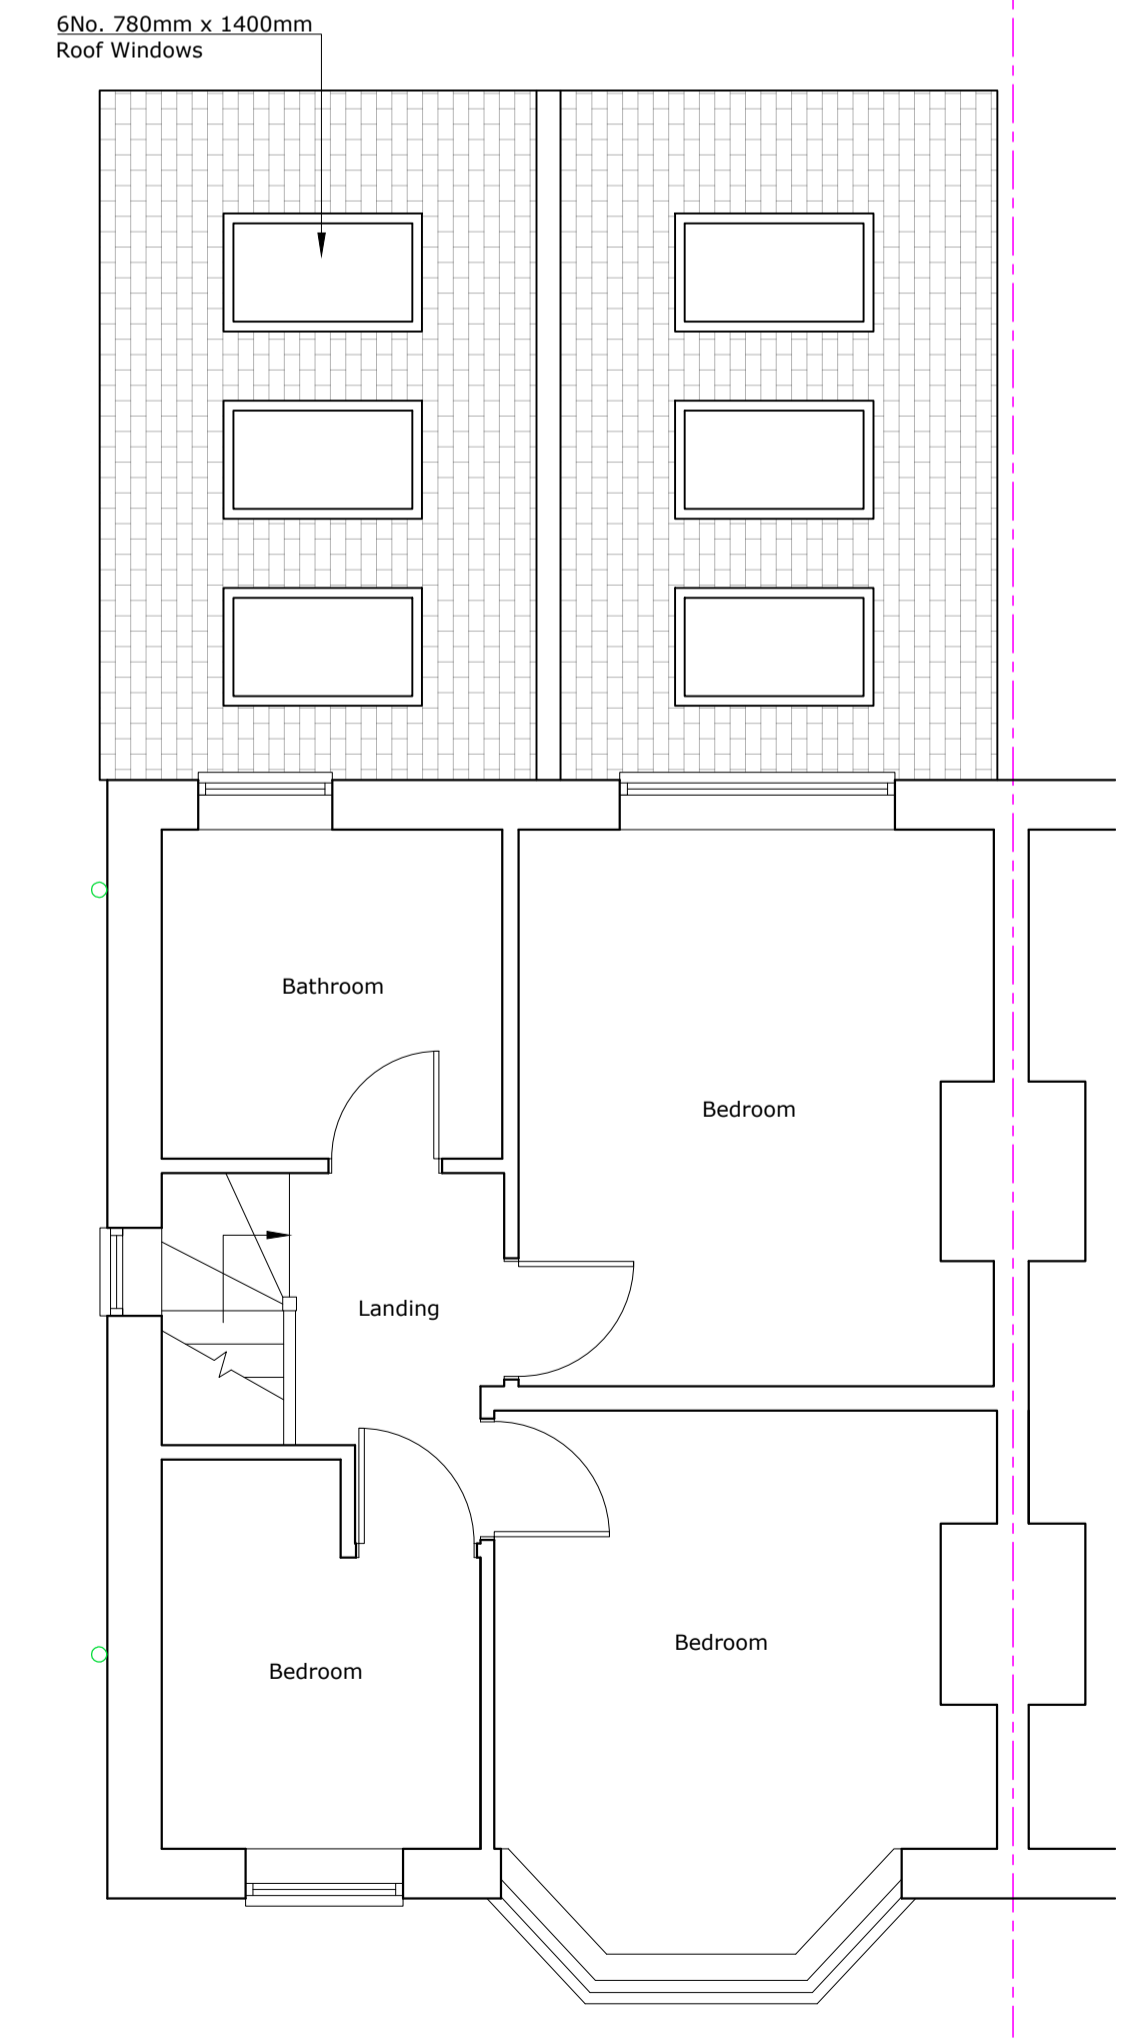


PROPOSED FIRST FLOOR PLAN
Scale 1:50

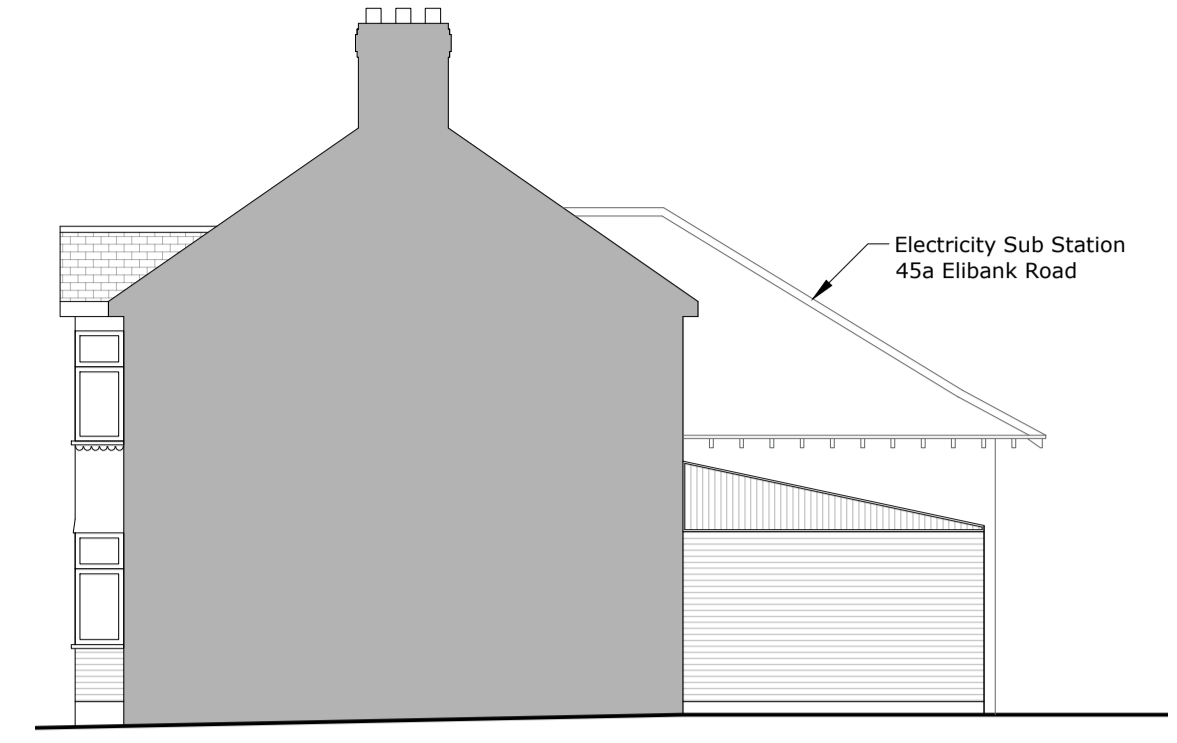

EXISTING SIDE ELEVATION
Scale 1:100



EXISTING SIDE ELEVATION
Scale 1:100

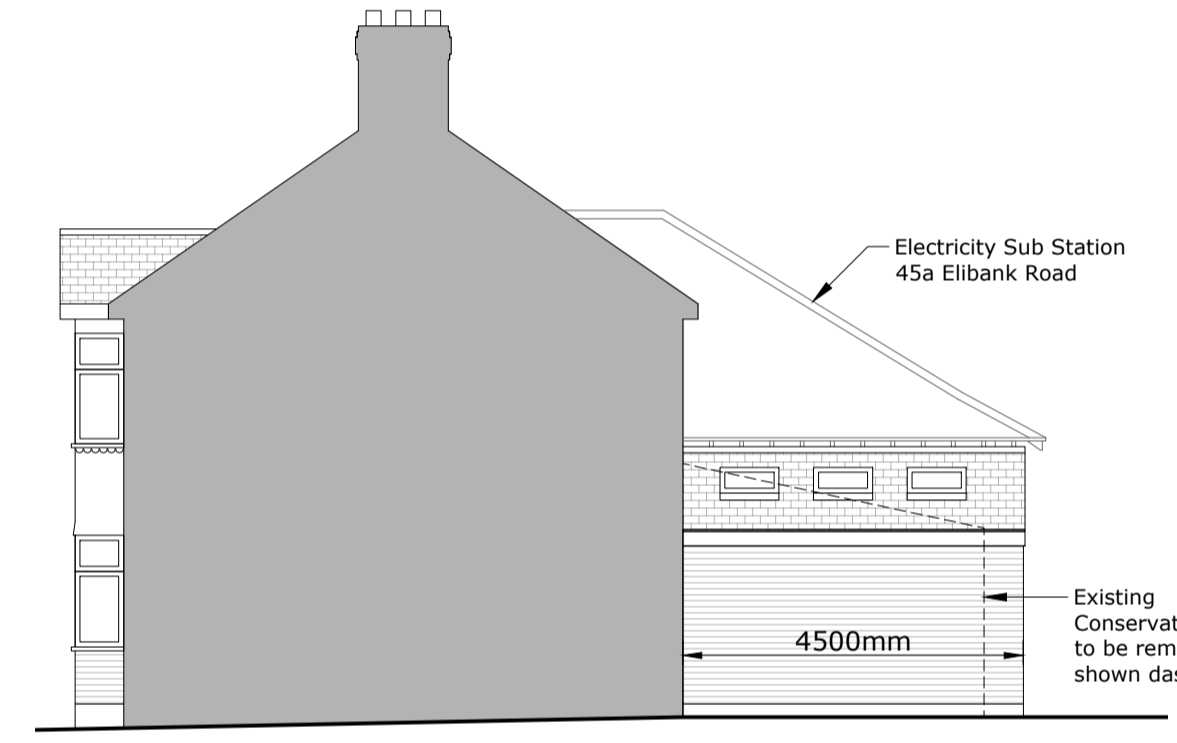


PROPOSED SIDE ELEVATION
Scale 1:100



PROPOSED SIDE ELEVATION
Scale 1:100




EXISTING FRONT ELEVATION
Scale 1:100

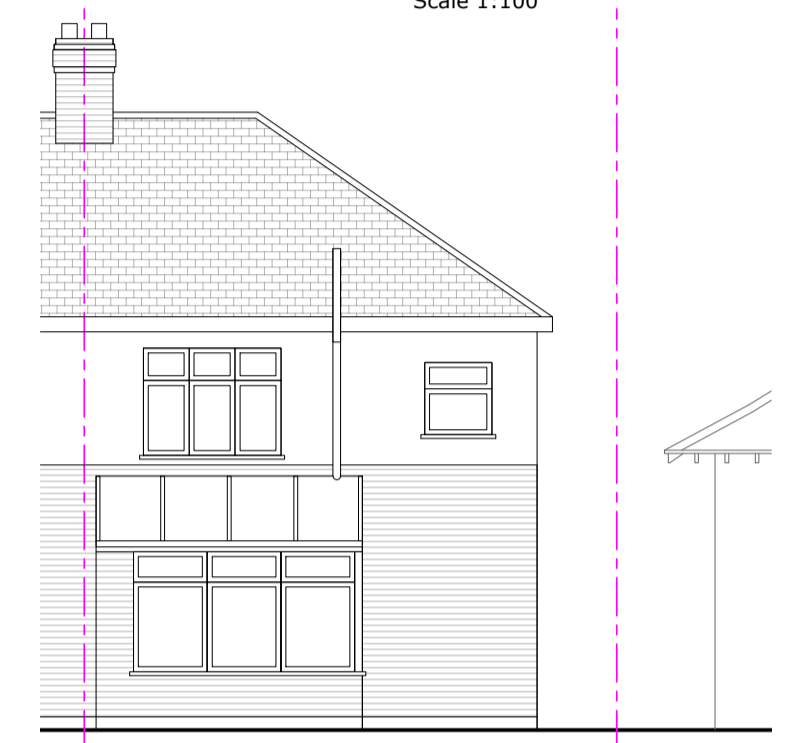


EXISTING REAR ELEVATION
Scale 1:100




PROPOSED FRONT ELEVATION
Scale 1:100

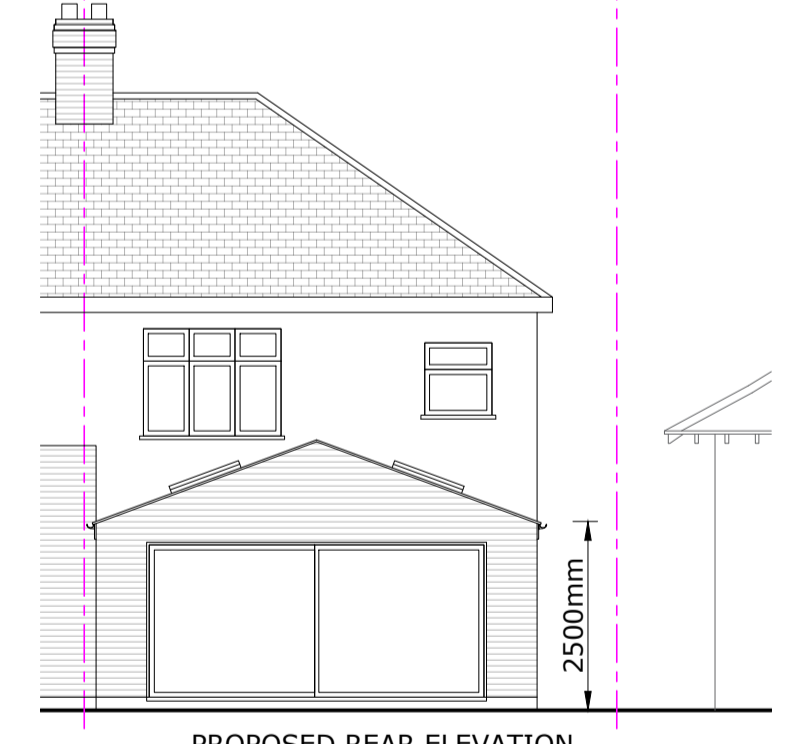

PROPOSED REAR ELEVATION
Scale 1:100

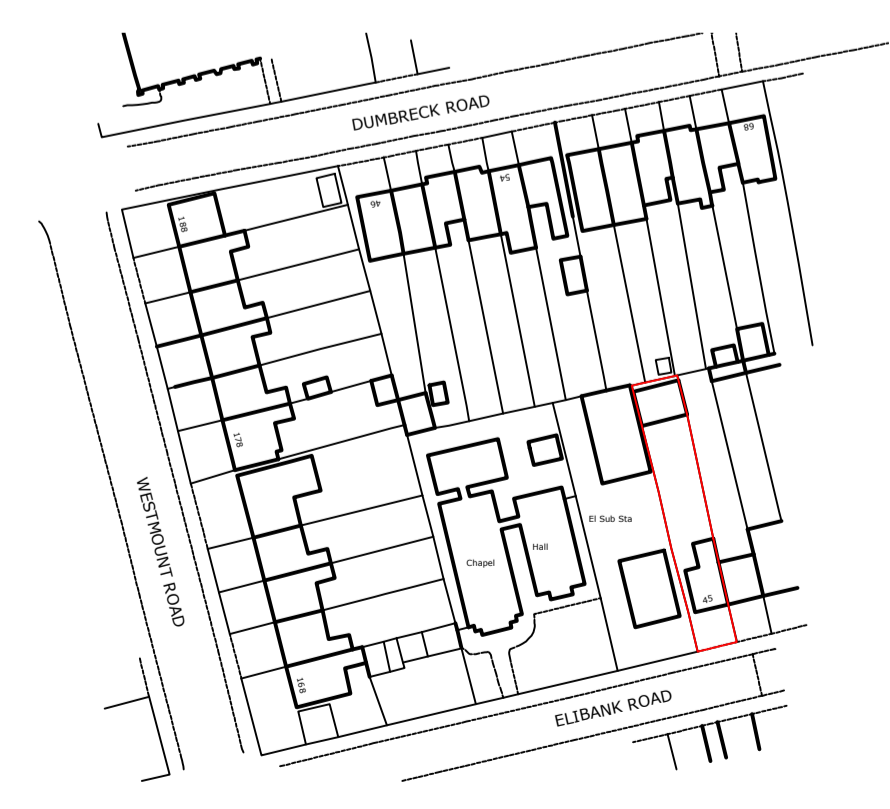

EXISTING SITE LOCATION PLAN
Scale 1:1250

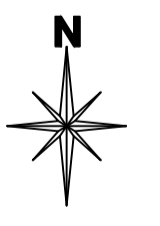

ALL DRAWINGS COPYRIGHT (C) TG Architecture Limited

Notes:
Figured Dimensions take precedence over scaling. Check all measurements against scale below. All dimensions and site boundaries to be checked and verified on site prior to being put on hand.
Please use scales below when taking measurements from PDFs.

A1 Size Drawing Scales

1:1250 10m 20m 30m 40m 50m 60m

1:200 2m 4m 6m 8m 10m

1:100 1m 2m 3m 4m 5m

1:50 1m 2m 3m

T G Architecture Limited
t: 07590 498 710
e: info@tgarchitecture.co.uk

PROJECT ADDRESS
45 ELIBANK ROAD, SE9 1QJ

Date: NOV 2023 Drawn By: TIG
Project Reference: TGA.0535 Drawing Number: 01 Revision: (-)

PROPOSED SCHEME PLANS