


NORTH ELEVATION AS VIEWED FROM ROAD
1:100



SECTION AA
1:100

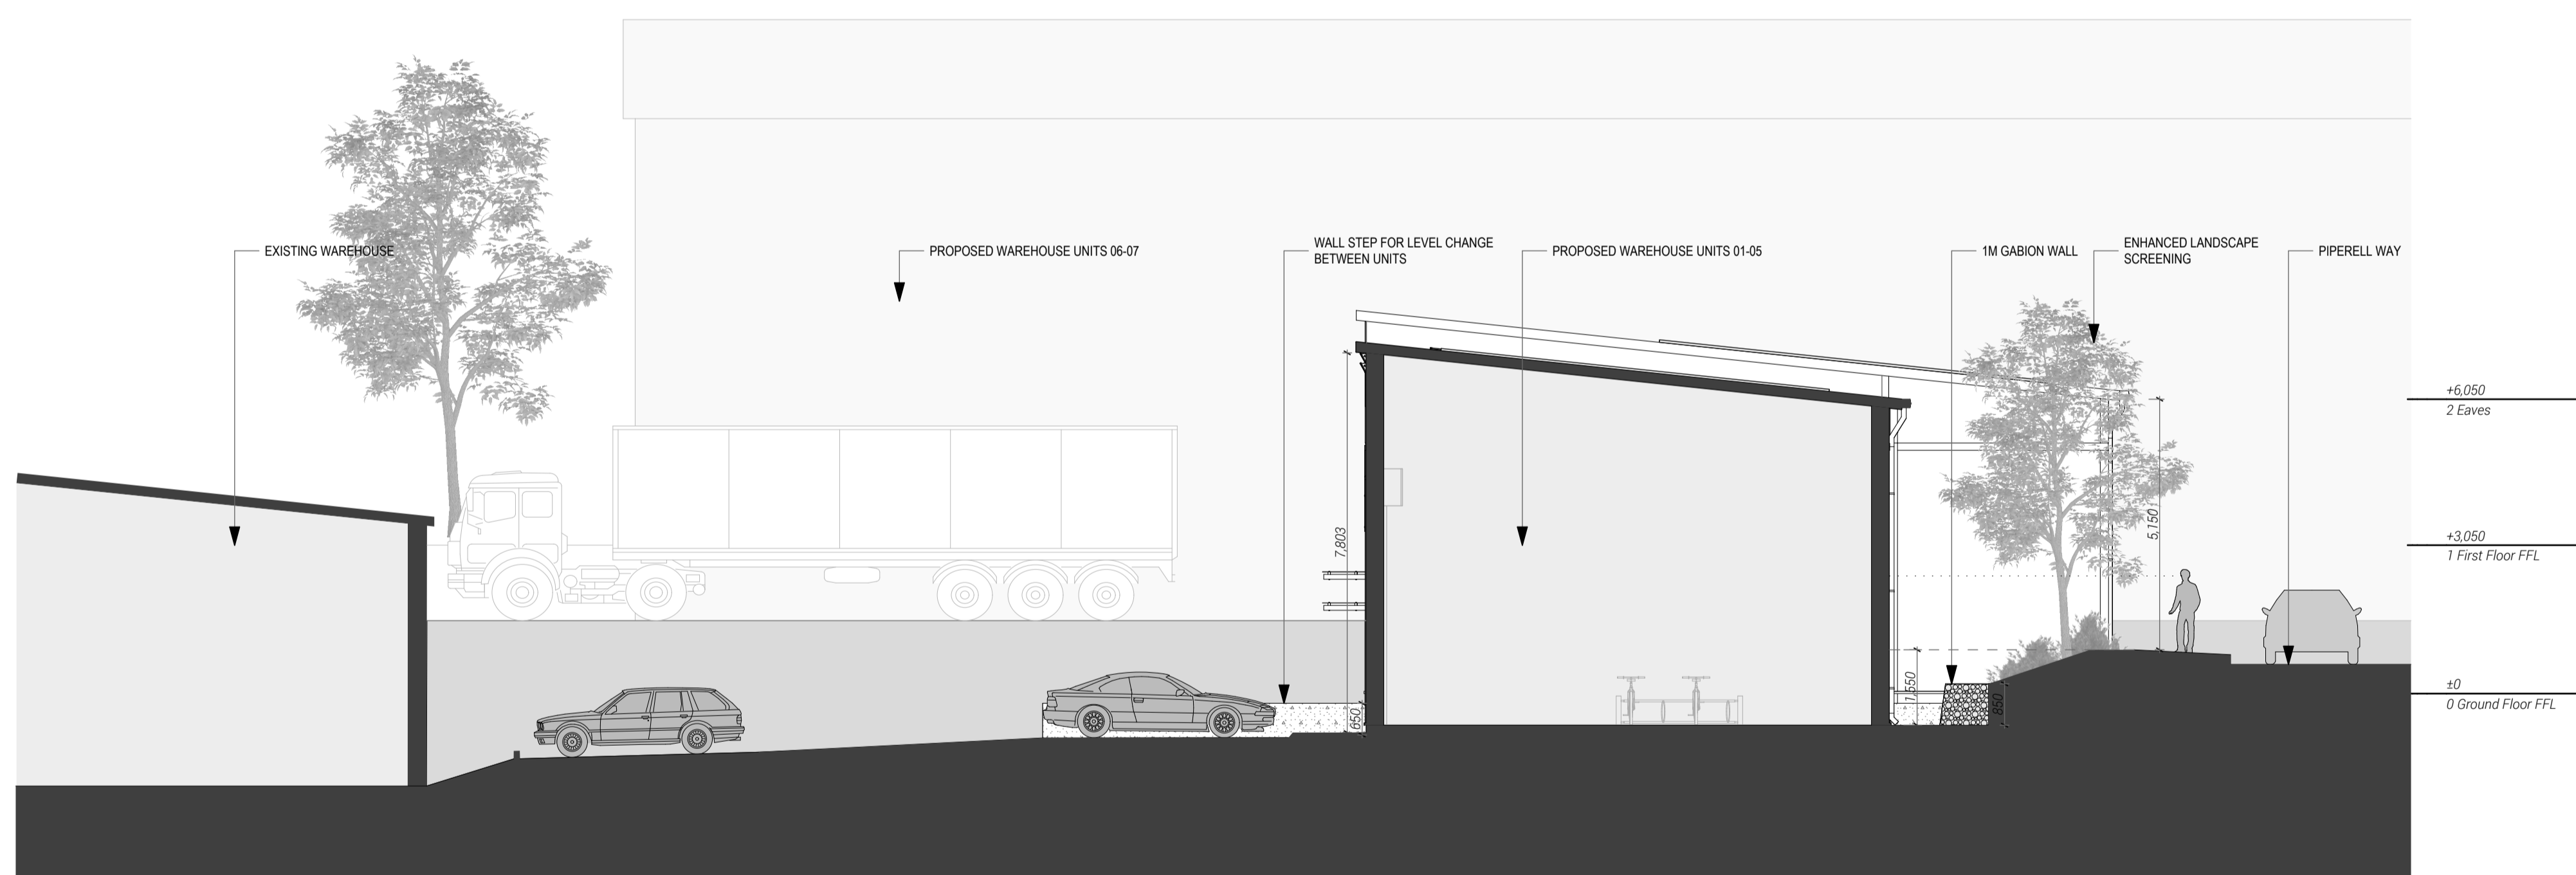

SECTION AA KEY PLAN
NTS

P01 preliminary issue for comment 17.08.23
revision note date

client
Mr A Wright

project title
Proposed Industrial Development
Piperell Way, Haverhill
drawing title
Units 01-05 Elevations as Proposed

drawing status
Planning
scale date
1:100 August 2023
project number drawing number revision
2573 AP0223 P01

