




EXISTING EAST ELEVATION

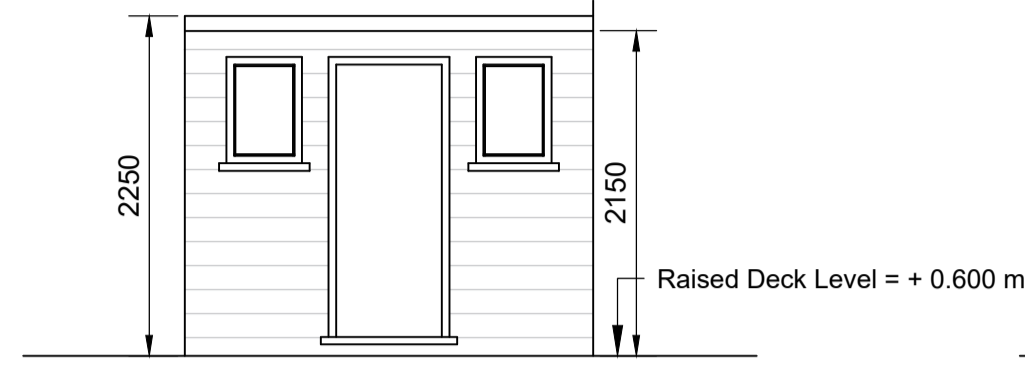


EXISTING NORTH ELEVATION

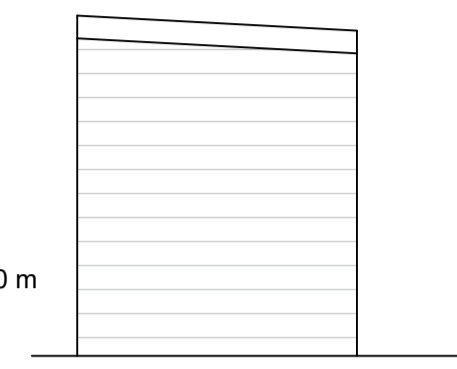


EXISTING WEST ELEVATION

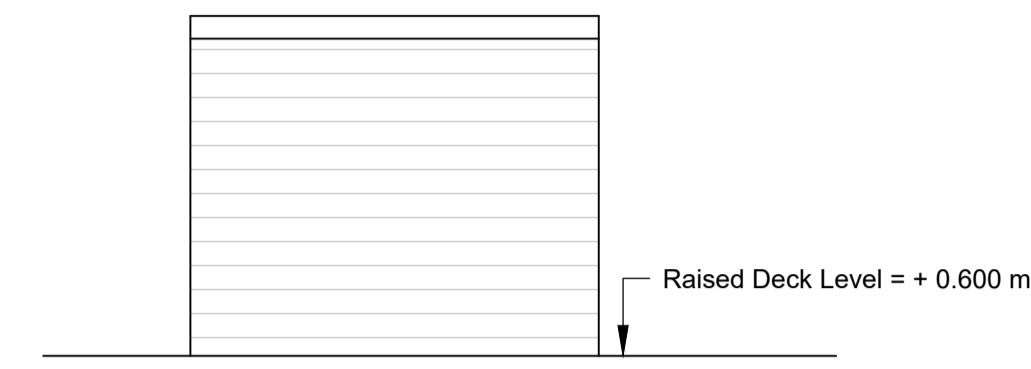


EXISTING SOUTH ELEVATION

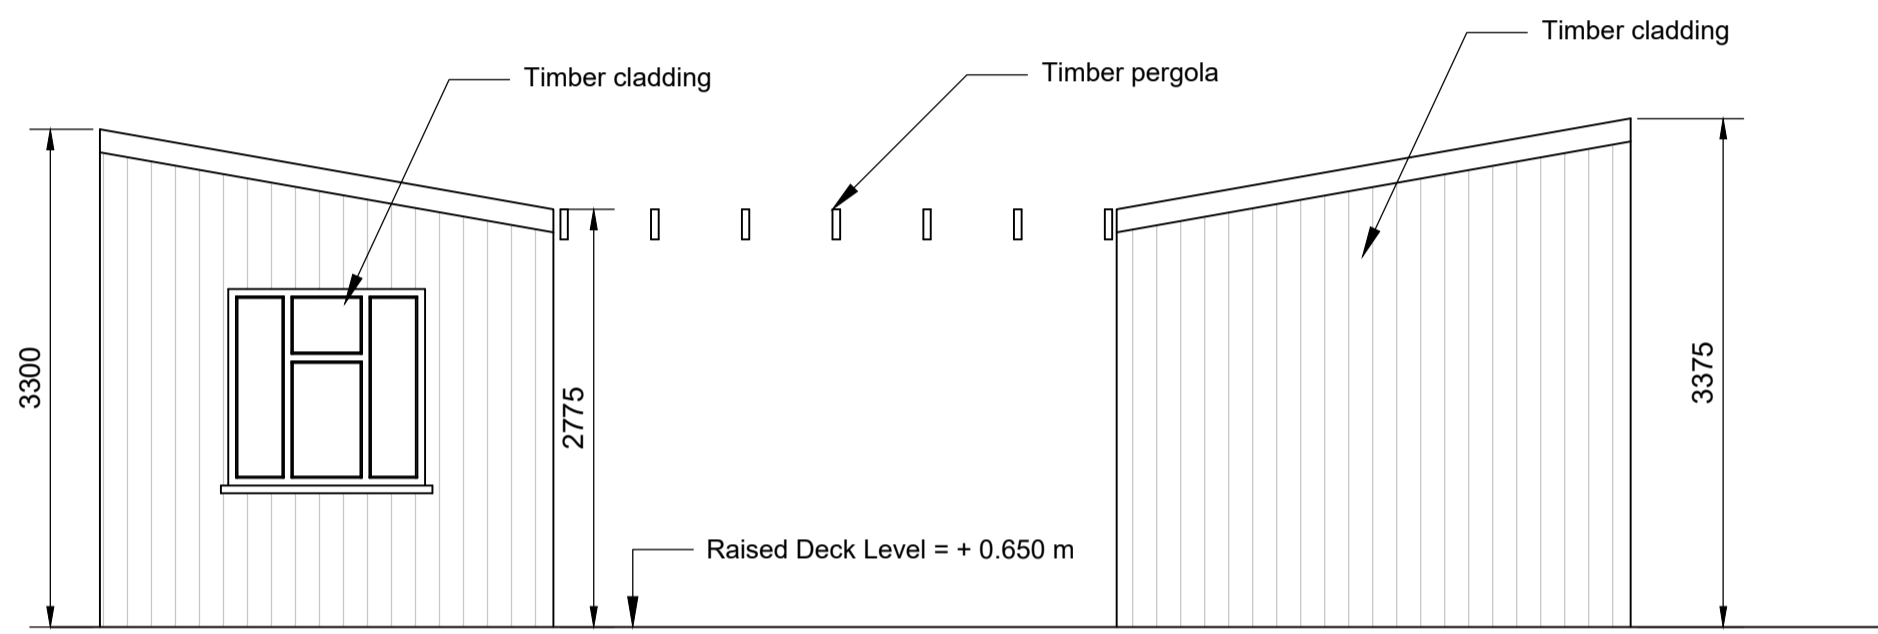


PROPOSED EAST ELEVATION

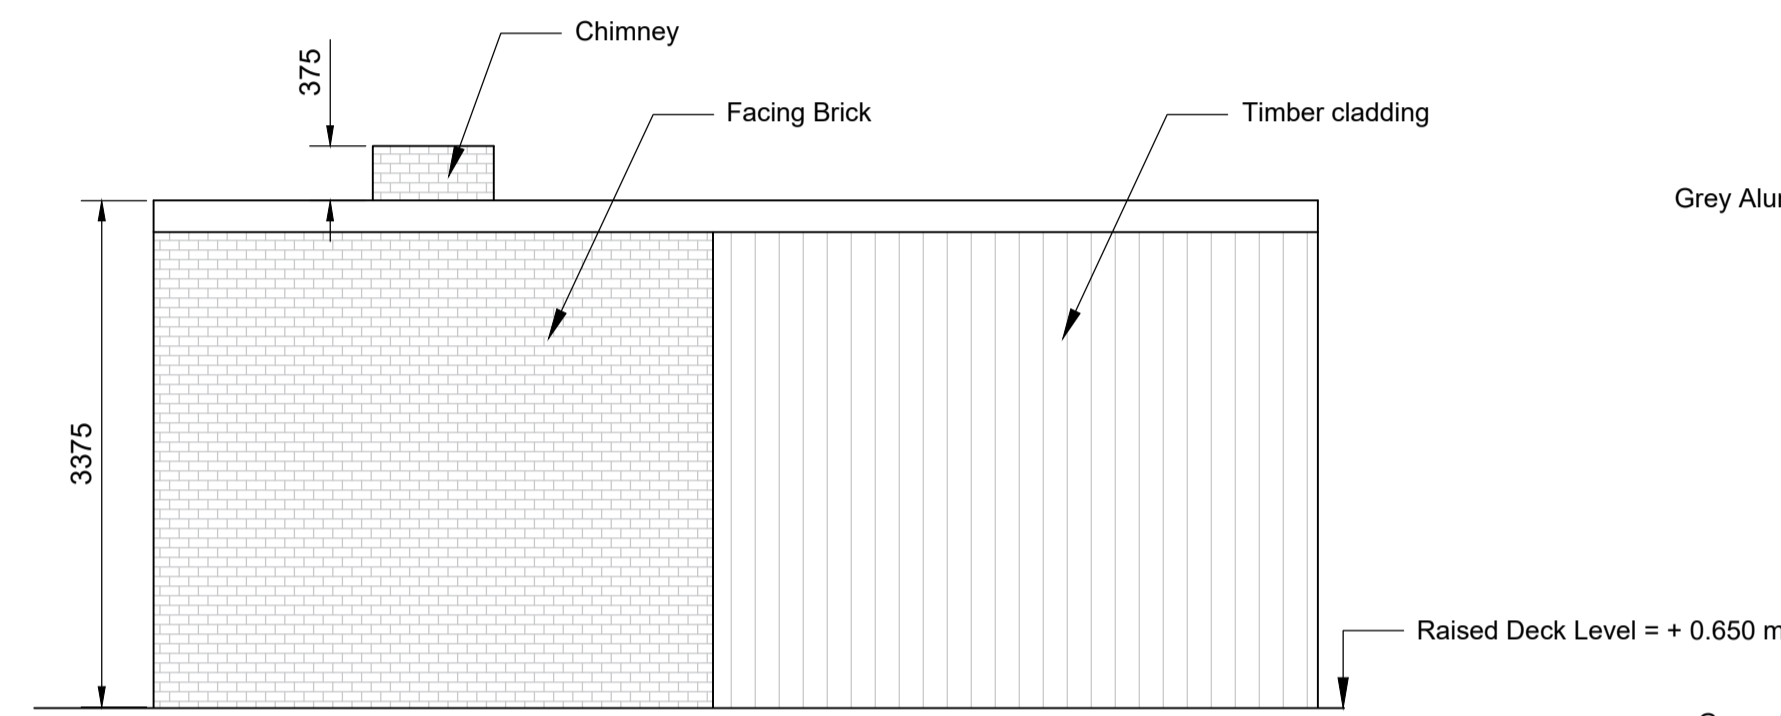


PROPOSED SOUTH ELEVATION

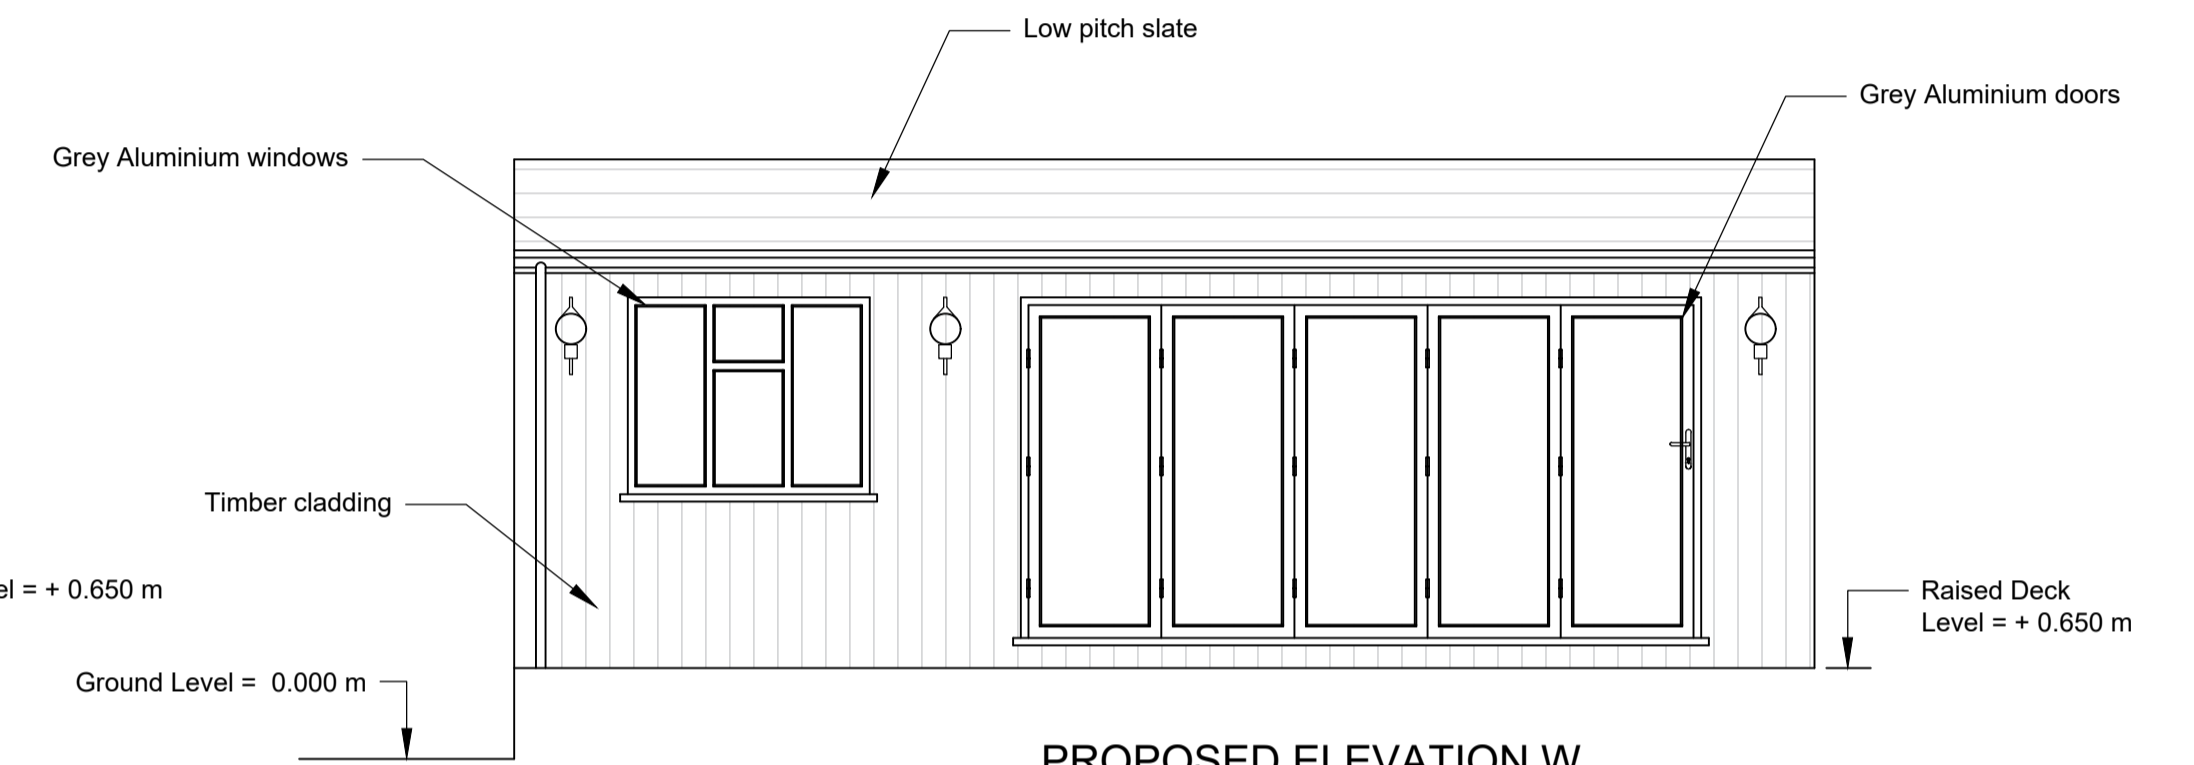


PROPOSED ELEVATION W

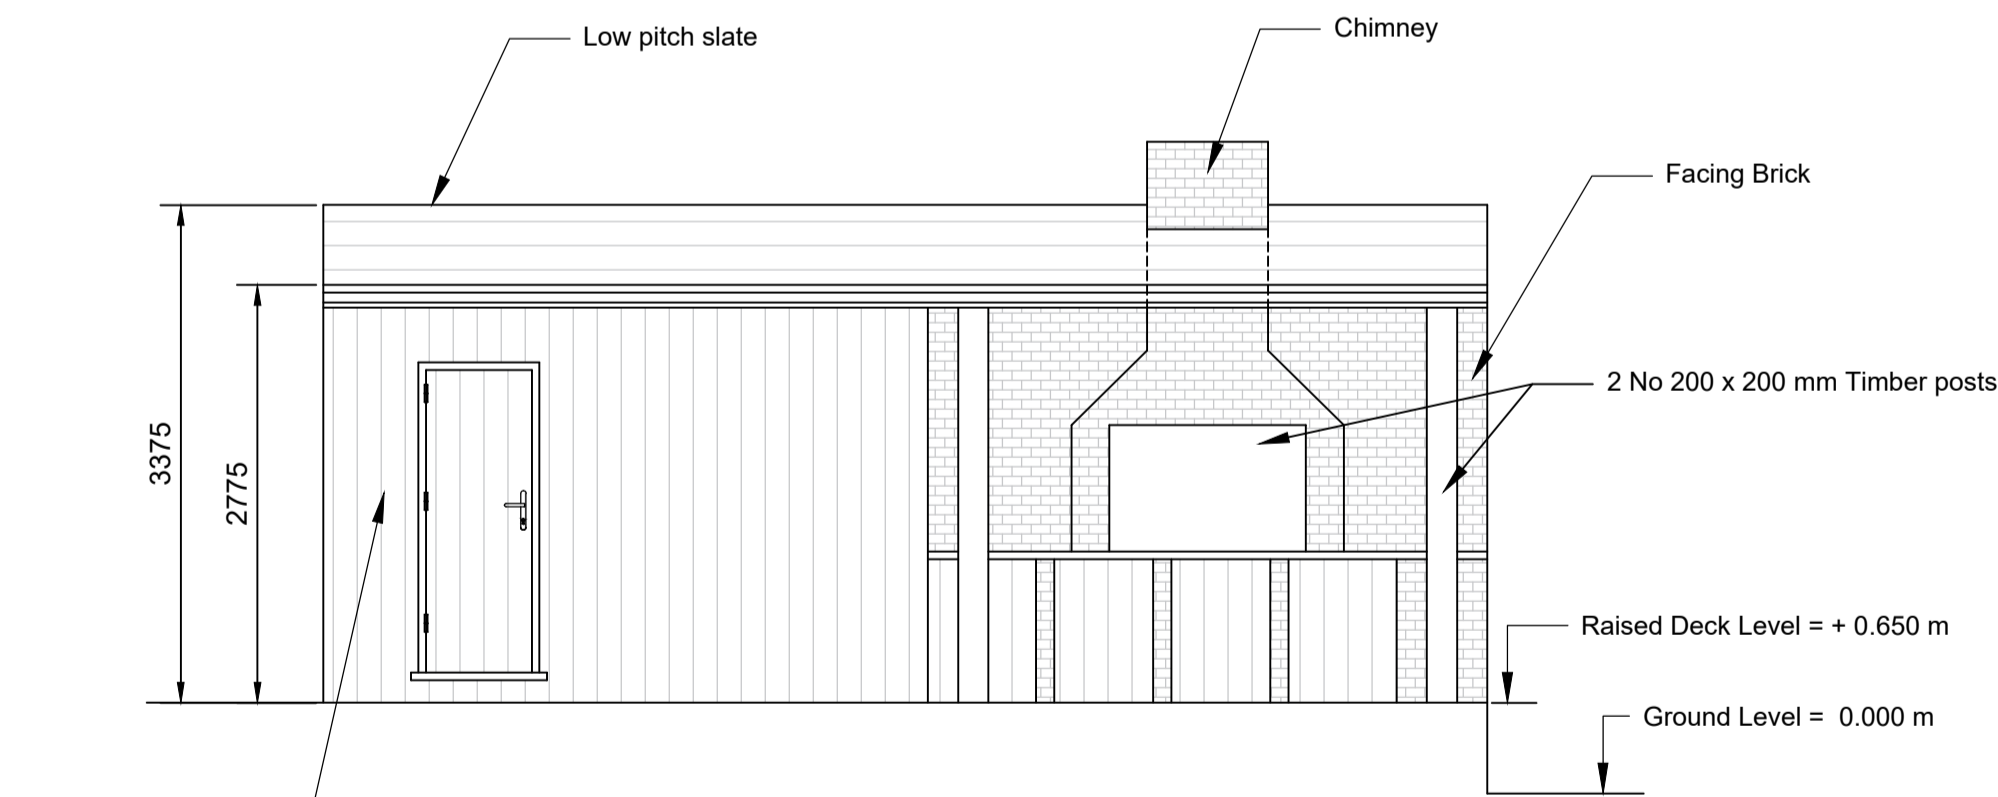

PROPOSED ELEVATION X

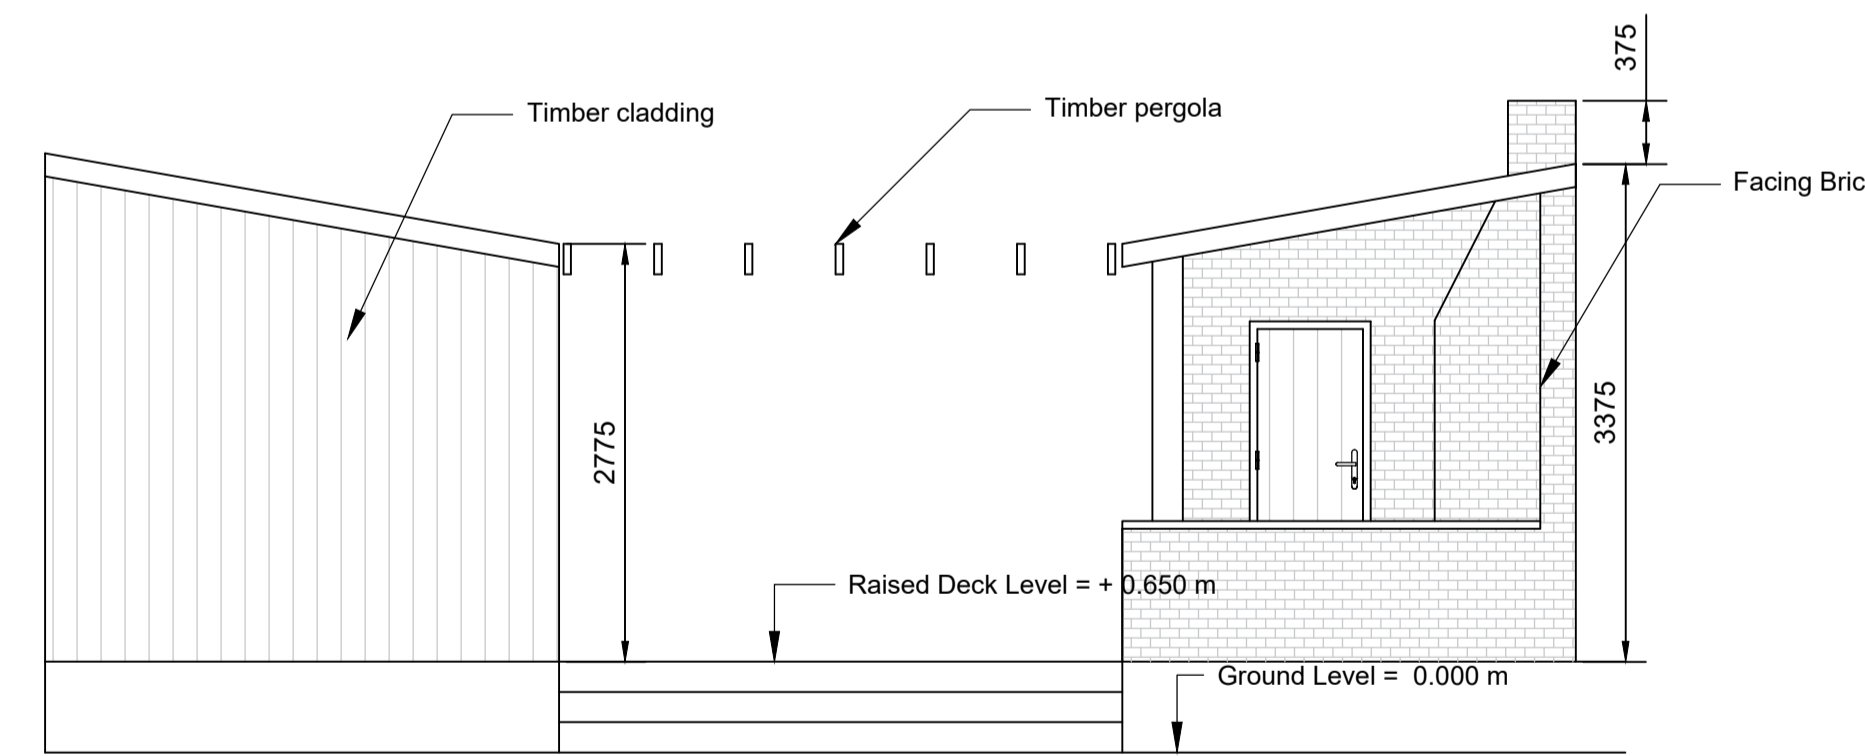

PROPOSED WEST ELEVATION

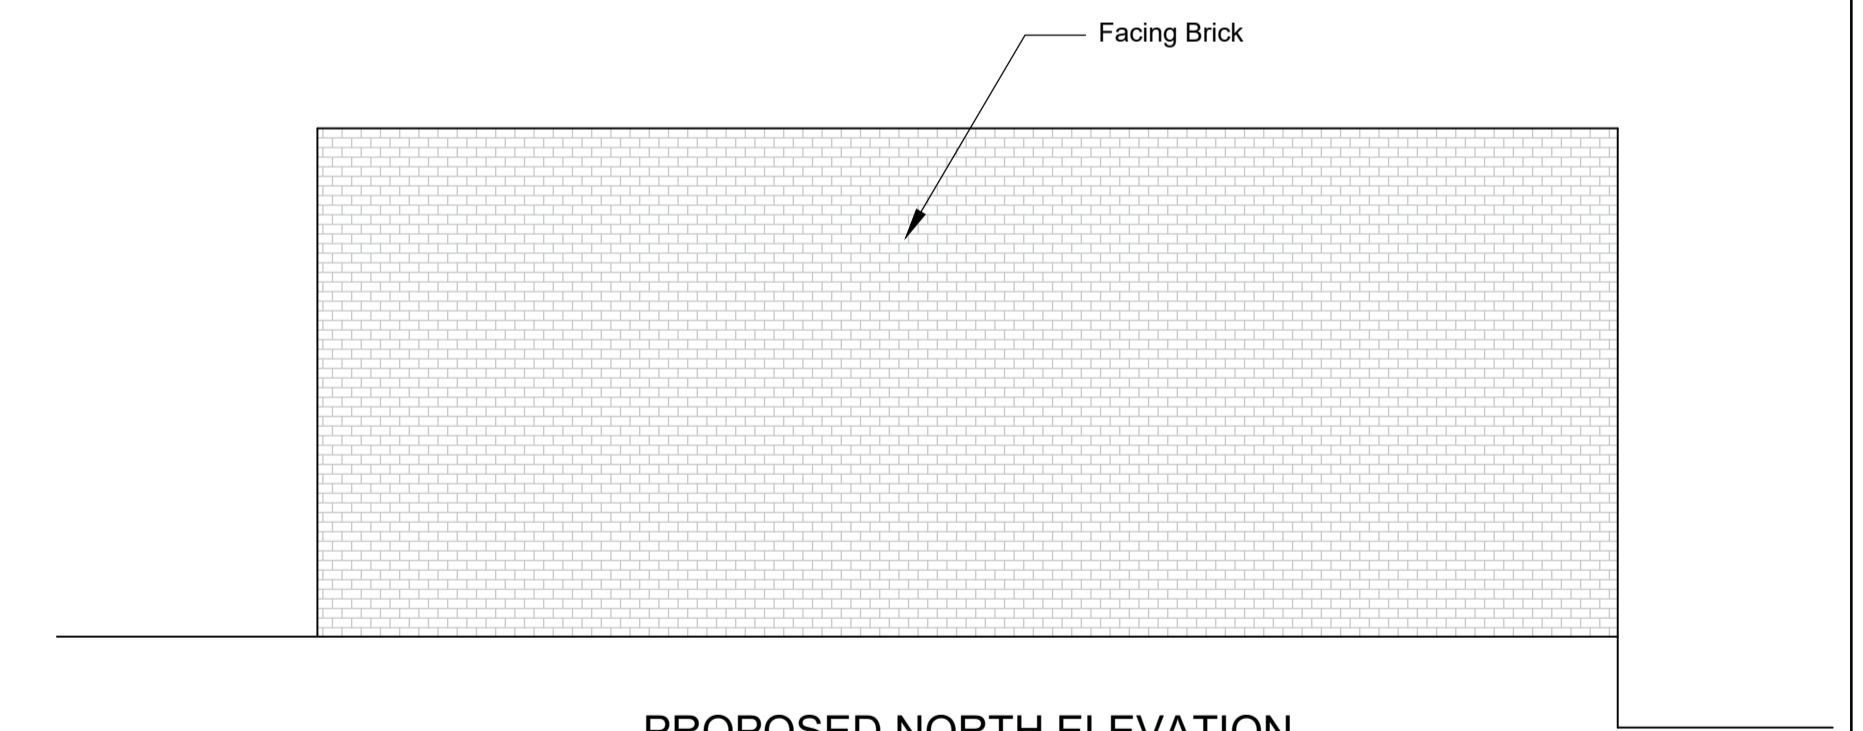

PROPOSED NORTH ELEVATION

AT A1 PAPER SIZE



SCALE 1:50

MR AND MRS A THEODOROU
 REAR OUTBUILDINGS
 33 HILLCREST, LONDON, N21 1AT
 EXISTING AND PROPOSED ELEVATIONS

DRAWING NO: HCE/T/3 OF 4

SCALE: 1:50

J.A. IOANNOU B Sc (Eng), C Eng, FICE

CHARTERED ENGINEER

DATE: NOVEMBER 2023

75 MINCHENDEN CRESCENT
 SOUTHGATE
 LONDON N14 7EP
 TEL: 0208866267 / MOB: 07985419990
 EMAIL: jioannou@aai.com