




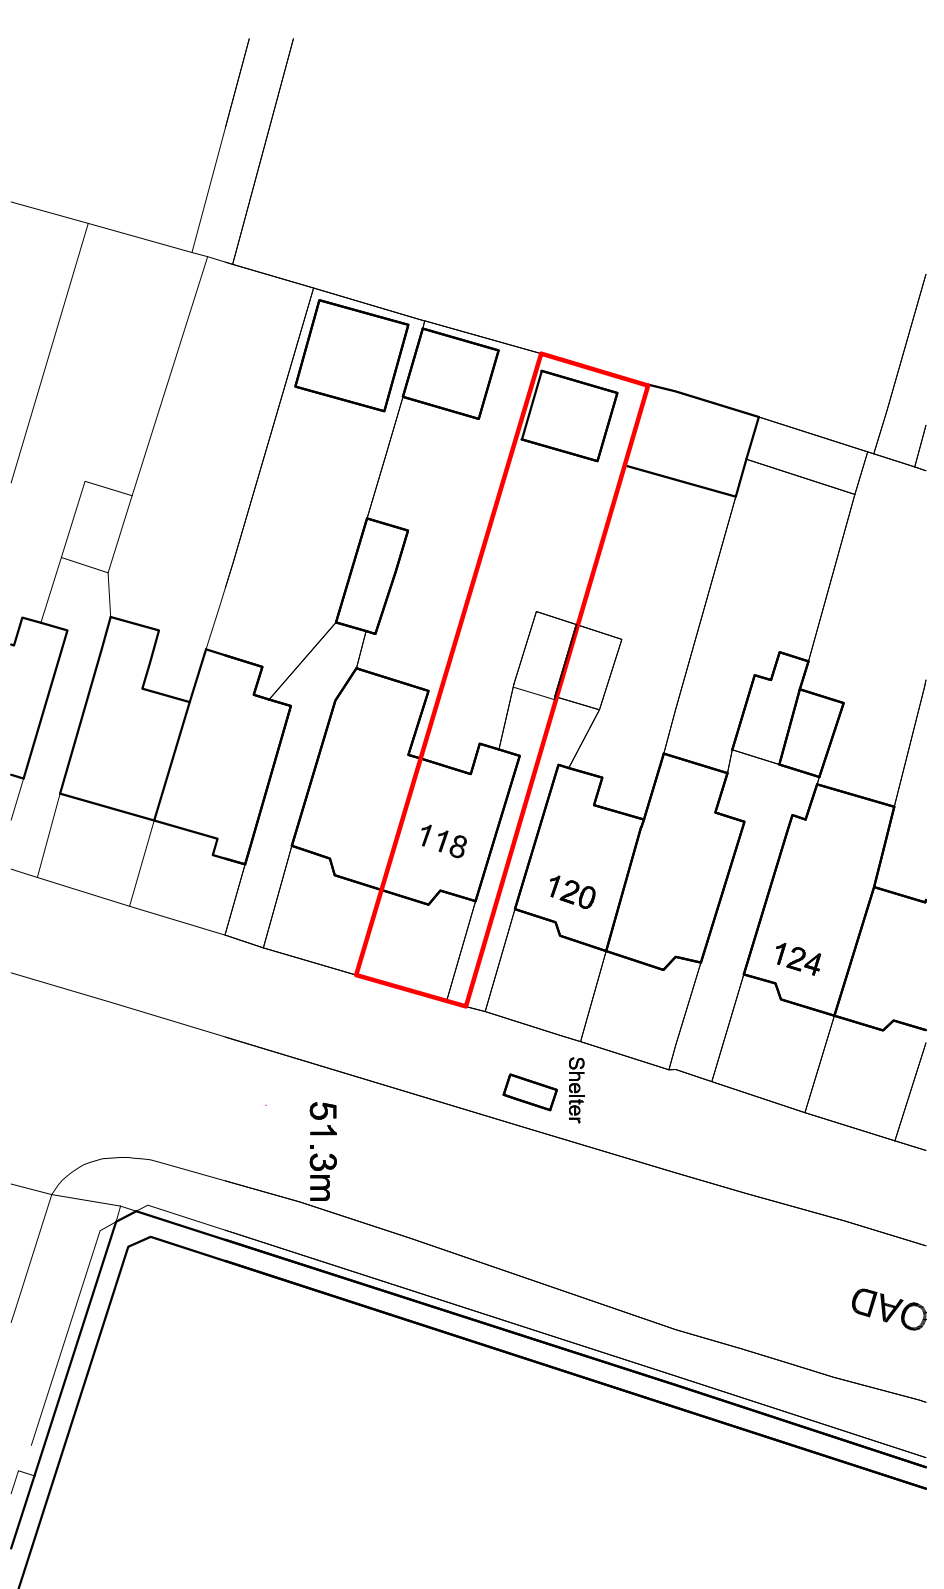

Site Plan 1:1250

 

Block Plan 1:500

 

Proposed Block Plan 1:500

Proposed  
Extension

date	revision	notes

**Lewis McMillan Architects**

7 Queen Square, Brighton, BN1 3FD  
 T: 01273 327424  
 E: info@lm-arch.co.uk

project: Rear Extension & Internal Alterations

location: 118 Nevill Road  
 Hove  
 BN3 7BT

client: Natalie Barniche

drawing: Site Plan & Block Plan

scale: 1:1250 1:500

drawn: CL

date: 02/10/23

page: A3

checked: CL

rev: /