



01.01 GROUND FLOOR PLAN AS EXISTING
(SHOWING EXISTING STRUCTURE OVER)
SCALE 1:50


NOTE:
ALL PARTITIONS ON THE GROUND FLOOR ARE 100mm MASONRY UNLESS STATED ON THE DRAWING

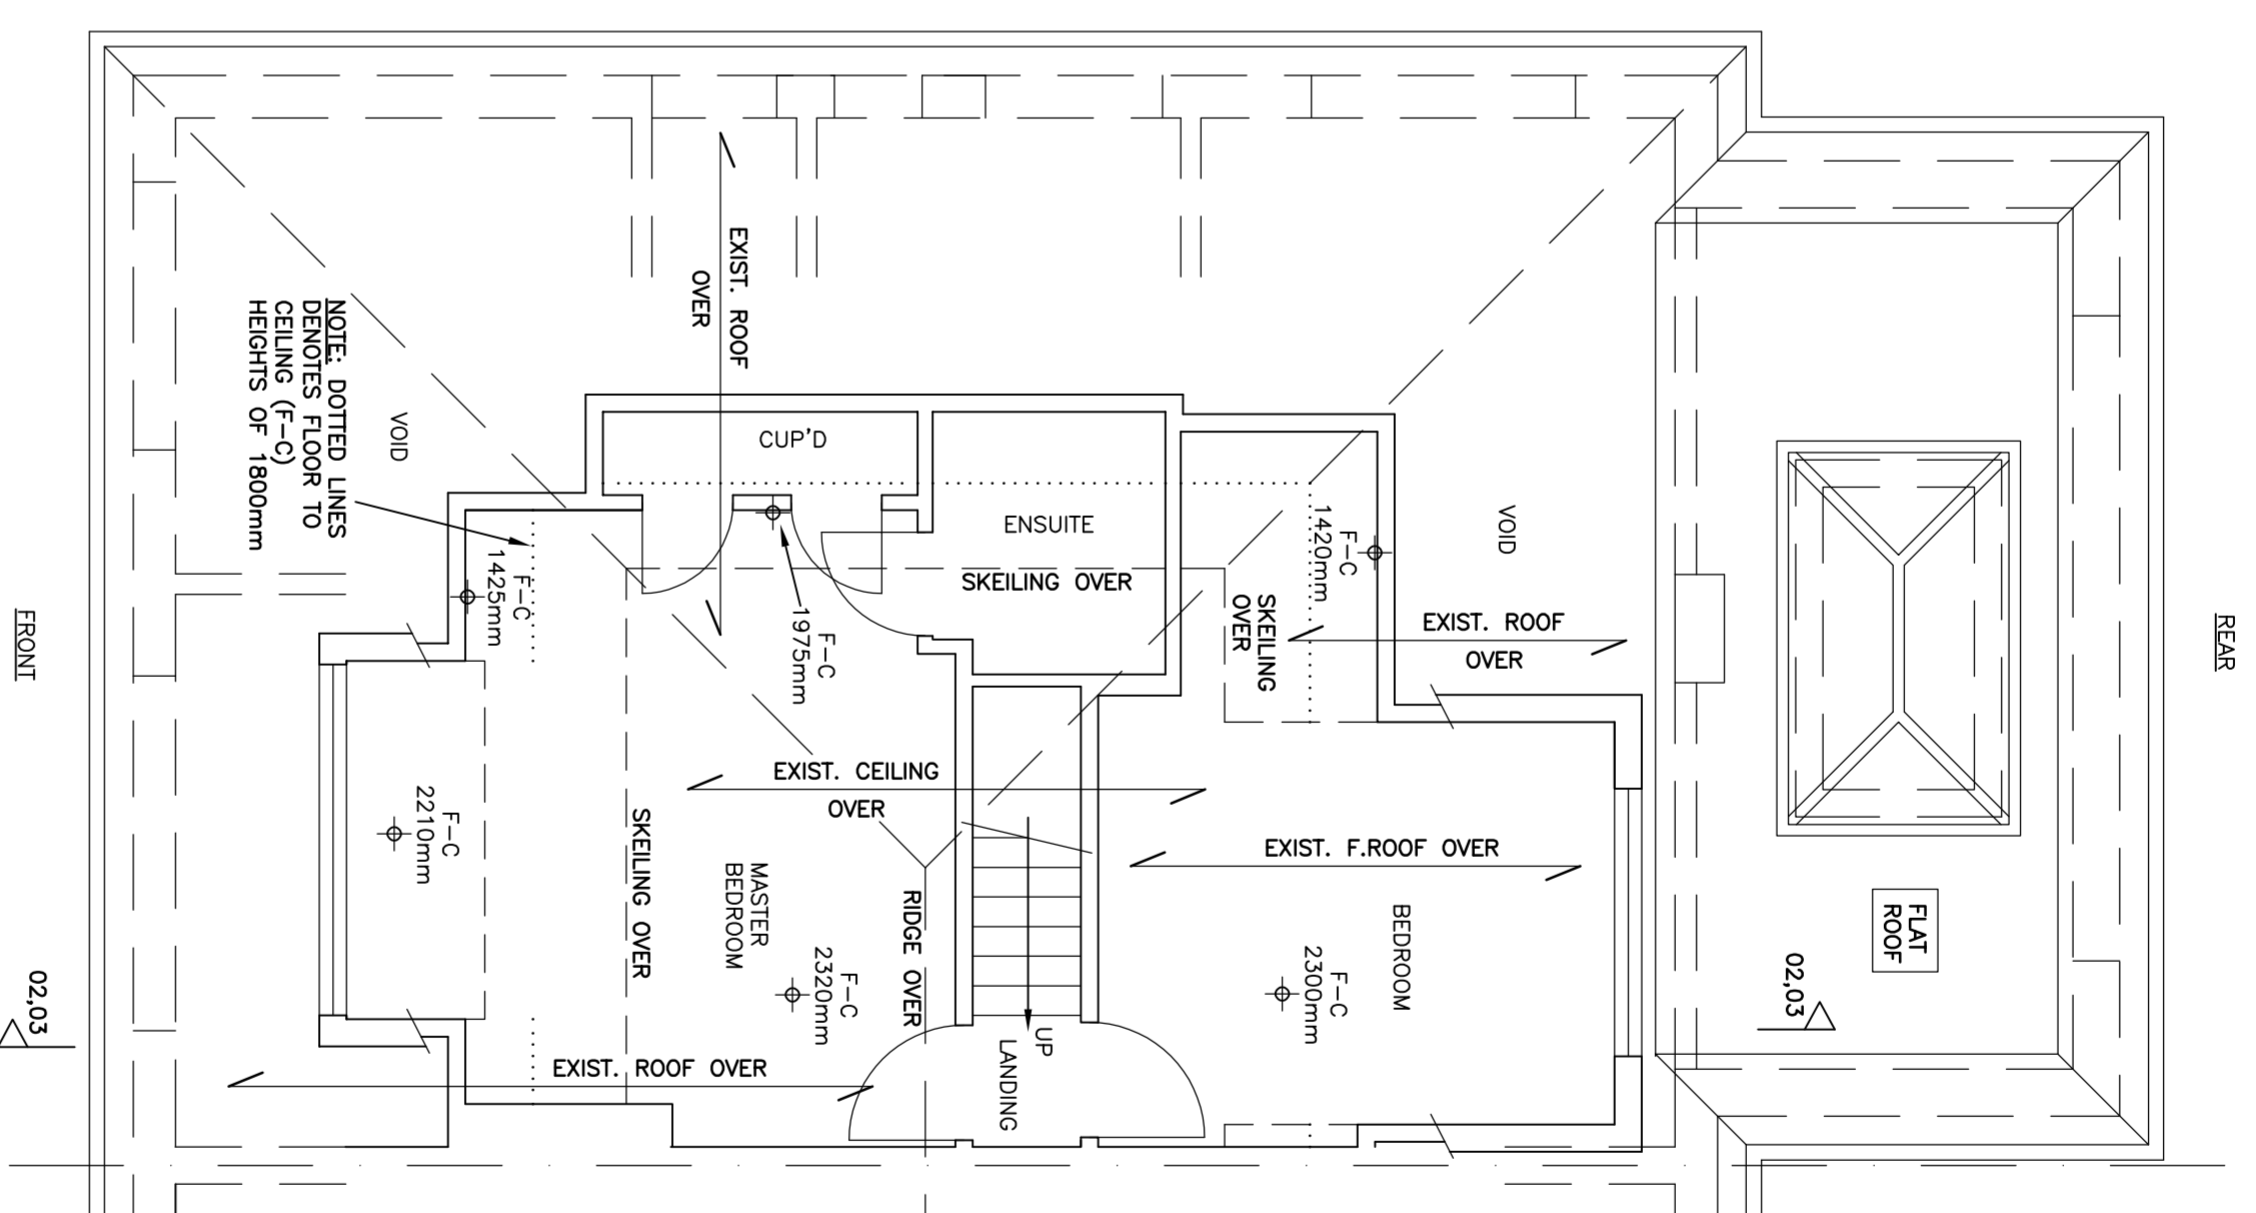

01.02 FIRST FLOOR PLAN AS EXISTING
(SHOWING EXISTING STRUCTURE OVER)
SCALE 1:50

NOTE:
ALL PARTITIONS ON THE FIRST FLOOR ARE STUD UNLESS STATED ON THE DRAWING

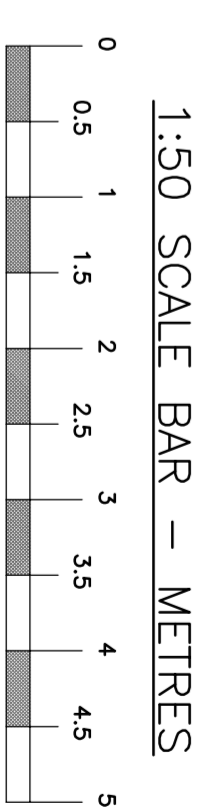

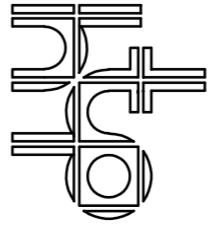	<p>CIVIL AND STRUCTURAL CONSULTING ENGINEERS</p> <p>THE BARNY, KEENS LODGE, WORTH LANE, LITTLE HURSTED EAST SUSSEX, TN82 5TT Tel: (01825) 750440</p>	<p>Client MRS. F. CROSS</p>	<p>Project 6 CHILTINGTON WAY SALDEAN EAST SUSSEX</p>
<p>Drawing Title: EXISTING FLOOR PLANS</p>			
<p>Scale: 1:50 @A2</p>			
<p>Date: SEPT 2023</p>		<p>Drawn by: ICH</p>	
<p>Dwg. No.: 23097-01</p>		<p>Rev.</p>	