



02.01 GROUND FLOOR PLAN AS PROPOSED
(SHOWING EXISTING STRUCTURE OVER - PROPOSED STRUCTURE OMITTED FOR CLARITY)
SCALE 1:50

NOTE:
ALL PARTITIONS ON THE GROUND FLOOR ARE TO BE REMOVED UNLESS STATED ON THE DRAWING

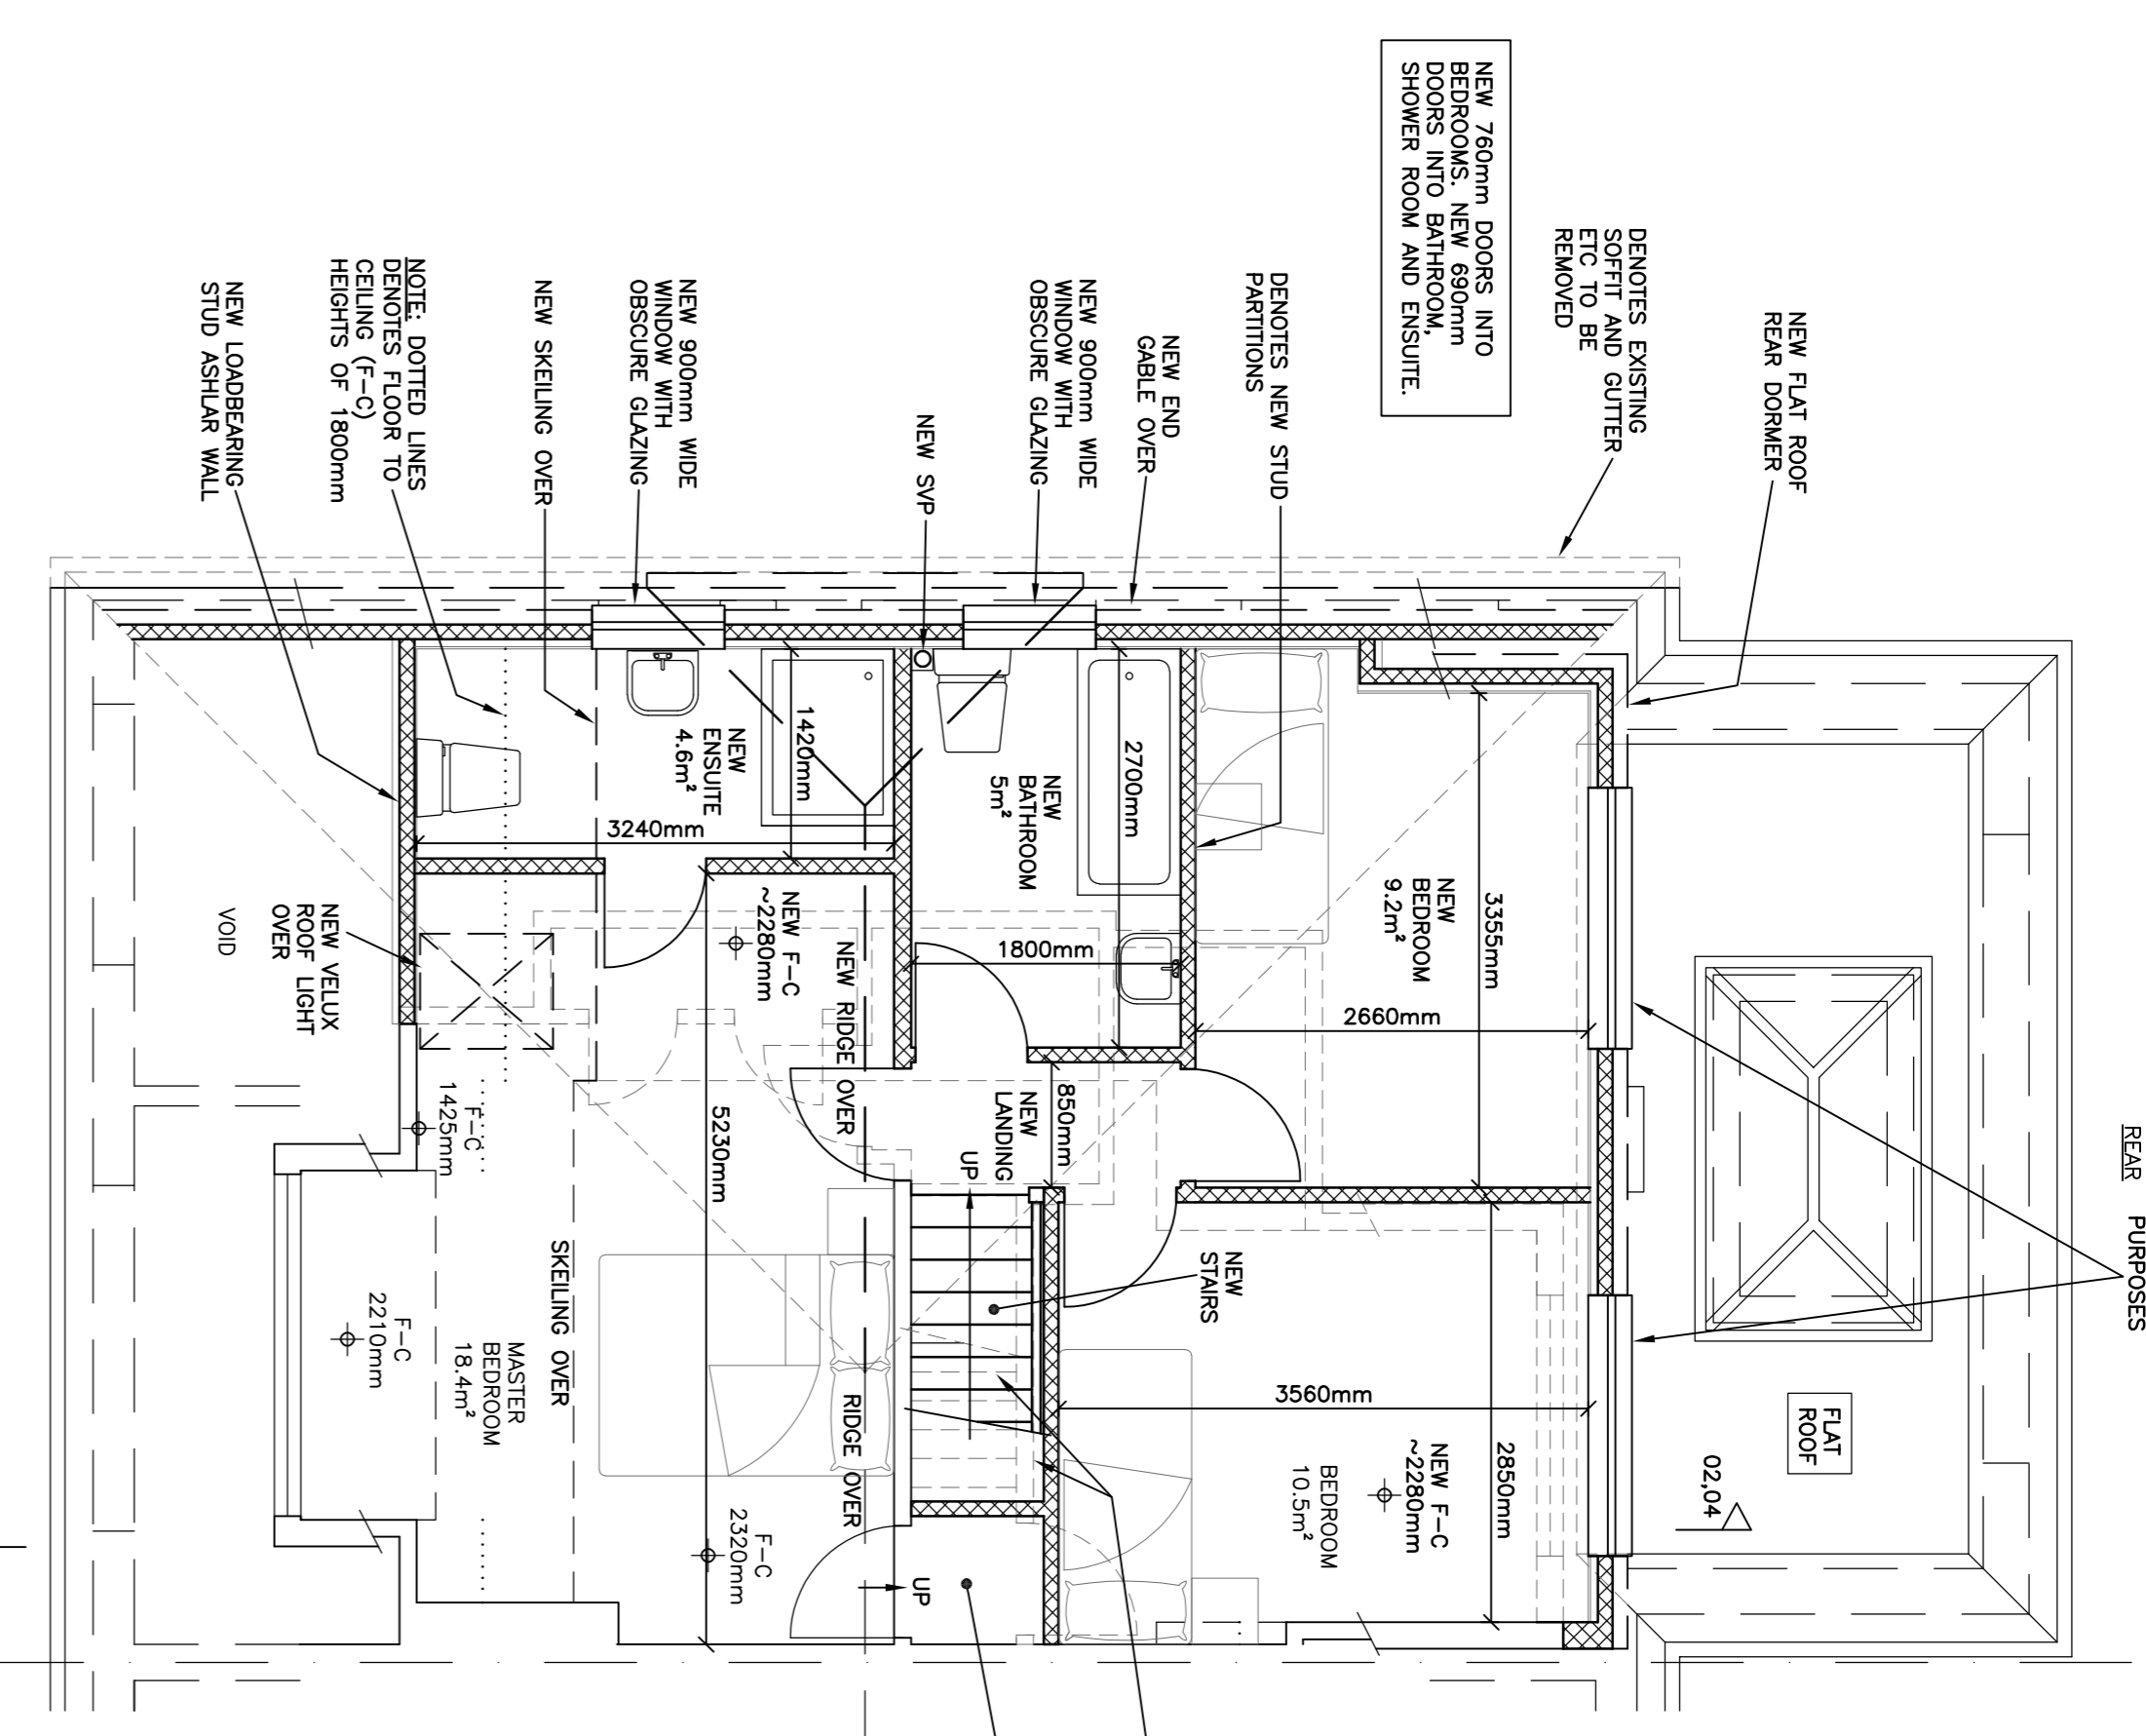


02.02 FIRST FLOOR PLAN AS PROPOSED
(EXISTING AND PROPOSED STRUCTURE OVER OMITTED FOR CLARITY)
SCALE 1:50

NOTE:
ALL PARTITIONS ON THE FIRST FLOOR ARE STUD UNLESS STATED ON THE DRAWING

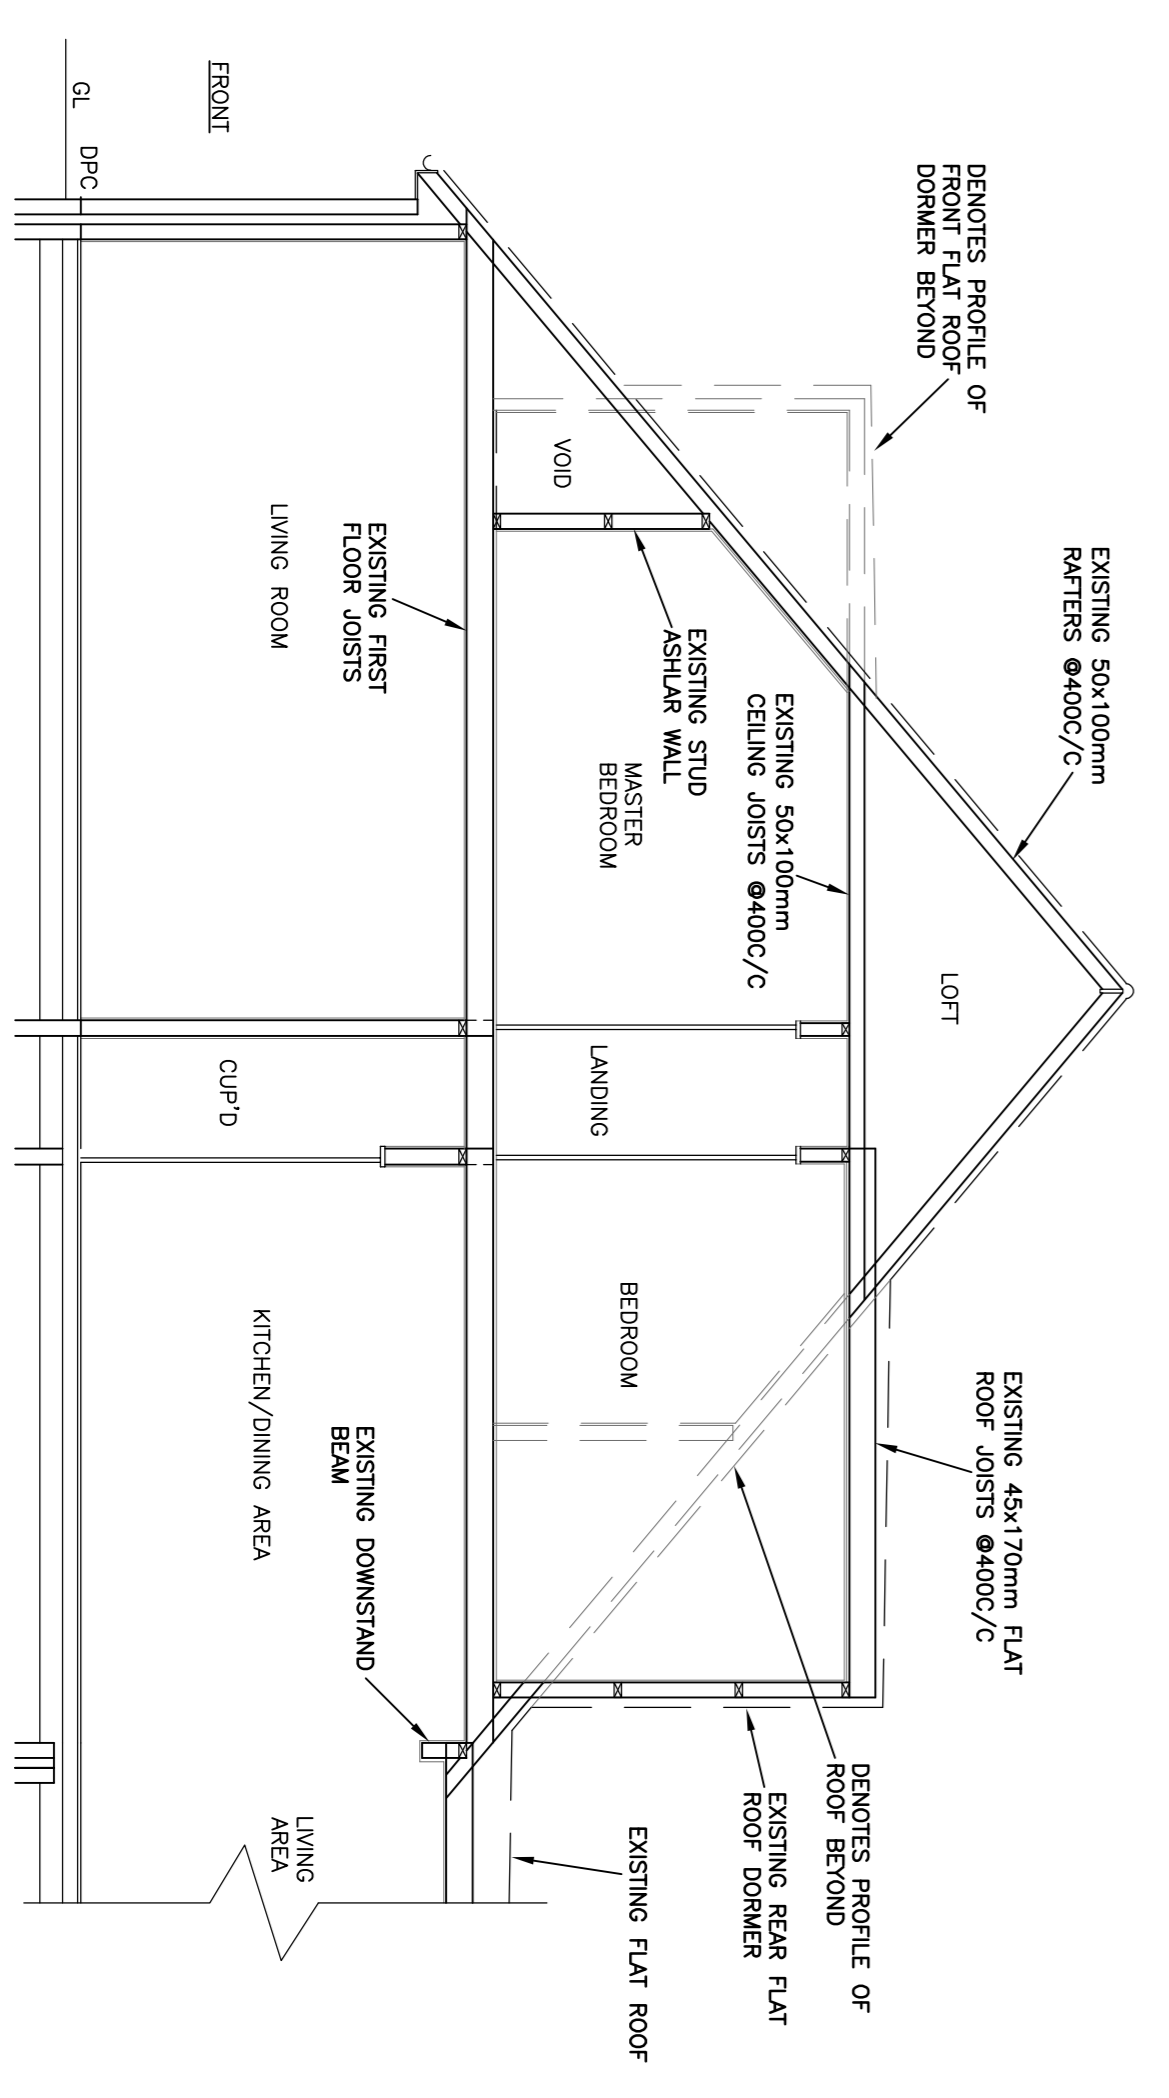


02.03 SECTION AS EXISTING
SCALE 1:50

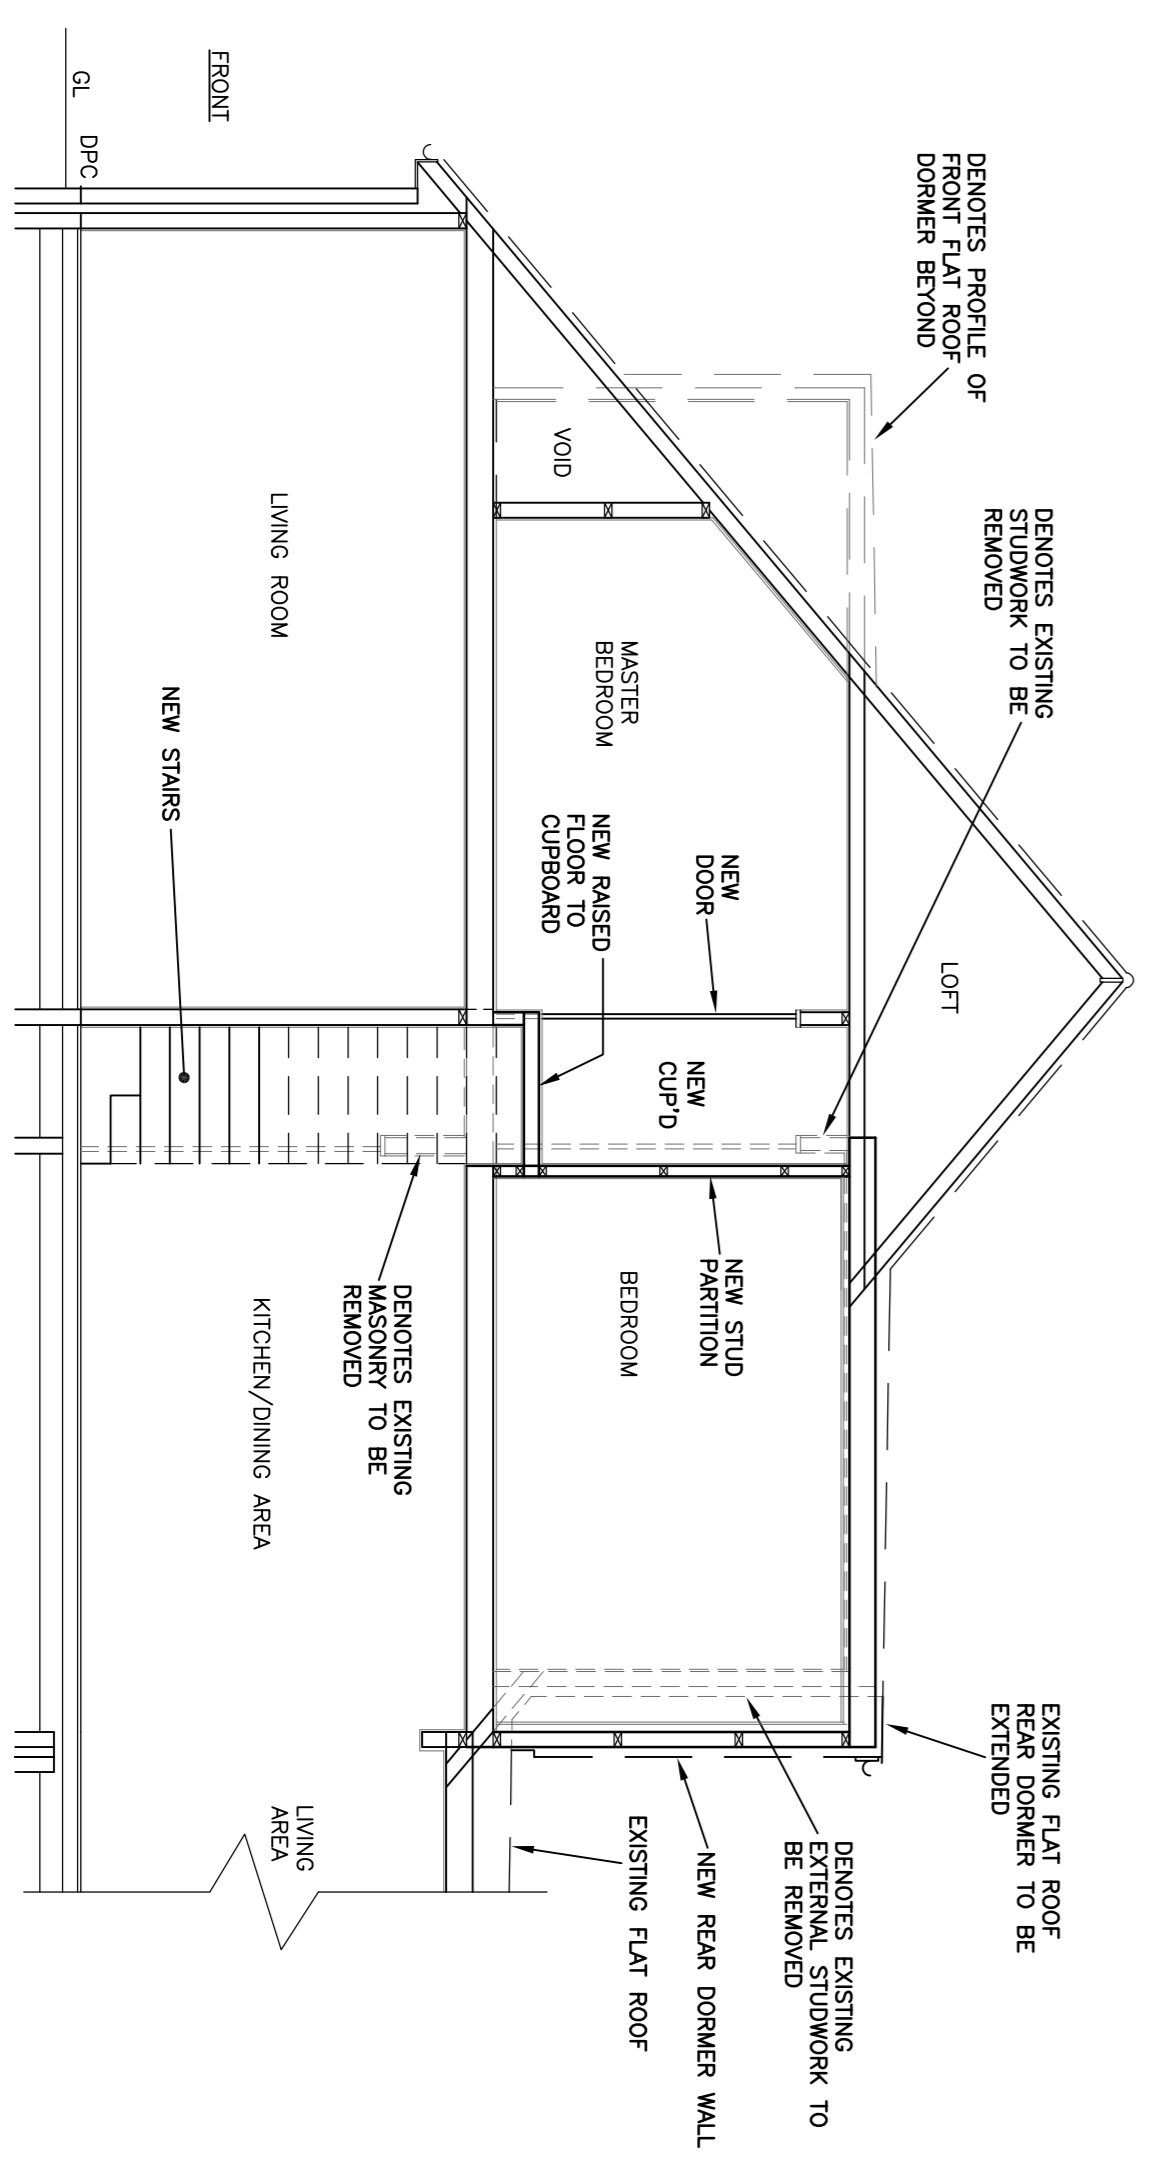

02.04 SECTION AS PROPOSED
SCALE 1:50

PRELIMINARY

Rev.	Revision details	Date

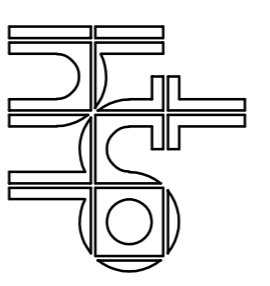

CIVIL AND STRUCTURAL CONSULTING ENGINEERS

The Berry, Keens Lodge
100 St. Lawrence, Tinsley
East Sussex, TN32 5TT
Tel: (01825) 750440

Client
MRS F. CROSS

Project:
**6 CHILTINGTON WAY
SALDEAN
EAST SUSSEX**

Drawing Title:
PROPOSED FLOOR PLANS, EXISTING AND PROPOSED SECTIONS

Scale: 1:50 @A1	Drawn by: ICH
Date: SEPT 2023	Rev.
Dwg. No. 23097-02	