


▽ DATUM 161.00m

NORTH ELEVATION

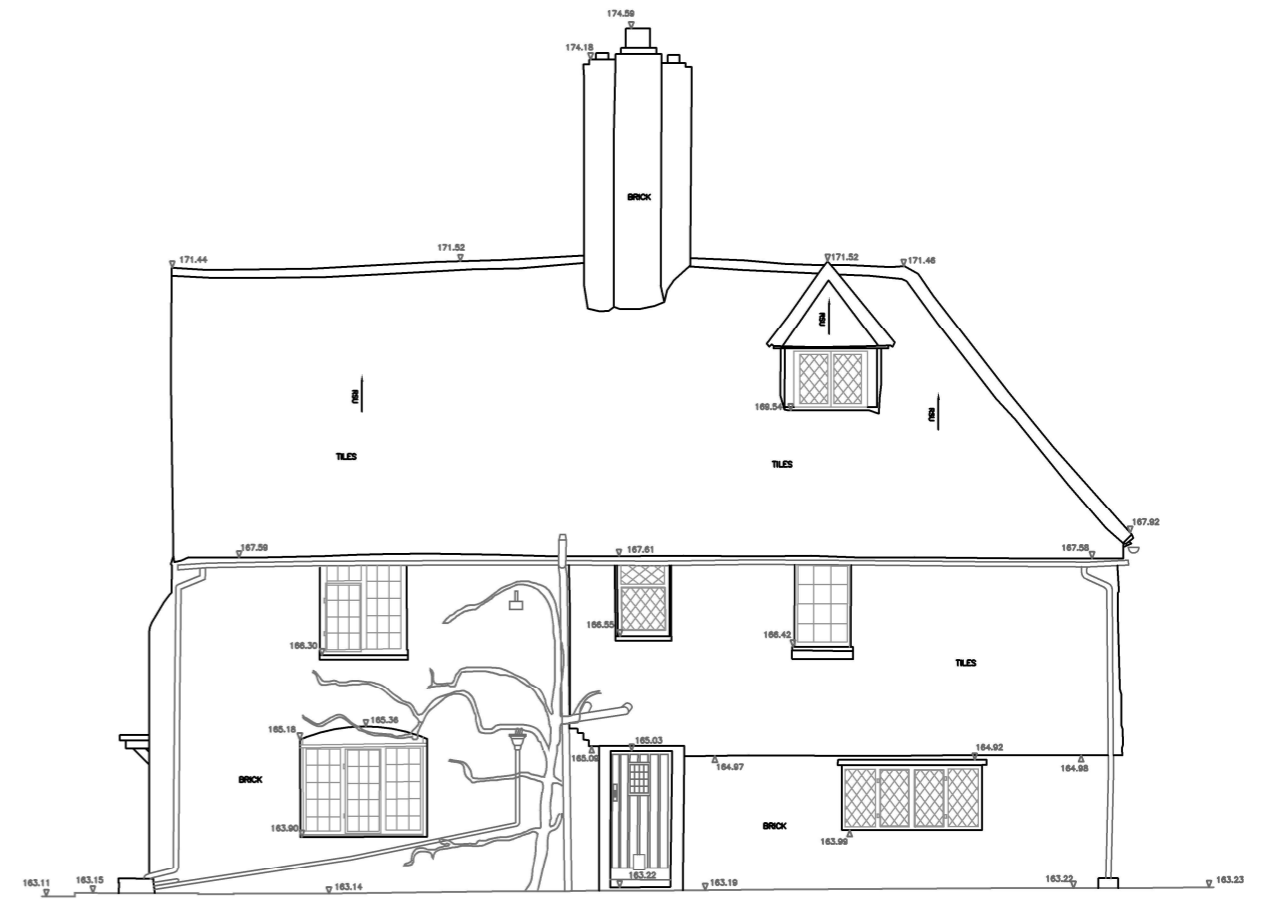

▽ DATUM 161.00m

WEST ELEVATION



SCALE 1:100



Revisions		Date	
Date	APRIL 2022	Drawn	APR
Scale	A3@ 1:100	Checked	BP
Dwg. No.	E 922190_E1	Job No.	922190

Client  
**OXLEY CONSERVATION**

Dwg: Existing North & West Elvtns

Project Title  
**THE OLD FARMHOUSE  
76 WELLHOUSE RD, ALTON**

	<b>SUMO SERVICES</b> SOUTH EAST LTD. BLOCK B, FIRST FLOOR QUEENS ROAD BARNET HERTS, EN6 4DL
	TEL: 0203 044 2973 FAX: 0845 408 0653 <a href="http://www.sumoservices.com">www.sumoservices.com</a>