



SOUTH ELEVATION

DATUM 161.00m

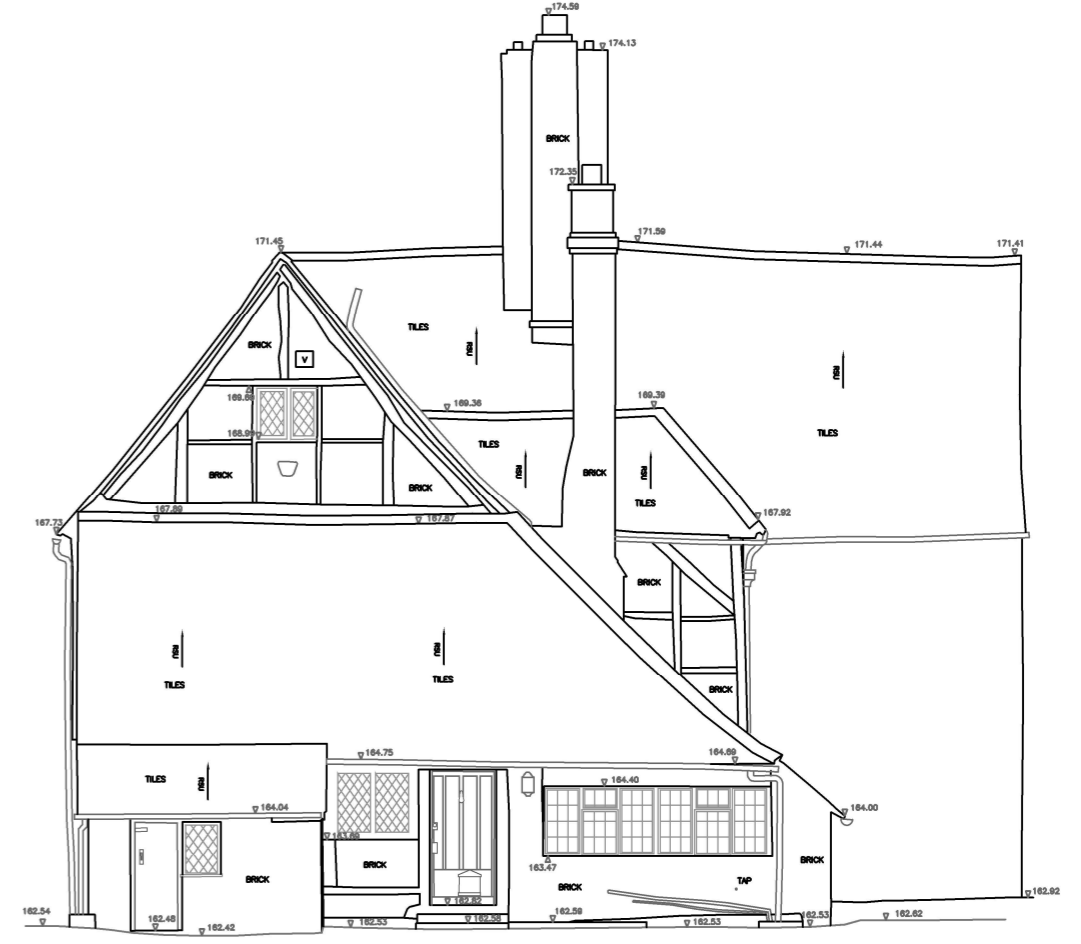


EAST ELEVATION

DATUM 161.00m

 

SCALE 1:100


**THE SURVEY ASSOCIATION**

Revisions		Date	
Date	APRIL 2022	Drawn	APR
Scale	A3@ 1:100	Checked	BP
Dwg. No.	E 922190_E2	Job No.	922190


Client

OXLEY CONSERVATION

Dwg: Existing South & East Elvtns

Project Title

THE OLD FARMHOUSE  
76 WELLHOUSE RD, ALTON



**Sumo**  
Survey  
Services

**SUMO SERVICES**  
SOUTH EAST Ltd,  
BLOCK B, FIRST FLOOR  
QUEENS ROAD  
BARNET  
HERTS,  
EN5 4DL  
TEL: 0203 044 2673  
FAX: 0845 408 0553  
[www.sumoservices.com](http://www.sumoservices.com)