


SCALE BAR 1:100




NOTES

- 1 The contents of this drawing are copyright.
- 2 Do not scale. Figured dimensions only to be used.
- 3 Contractors must verify all dimensions and report any discrepancies before putting work in hand or making any shop drawings.

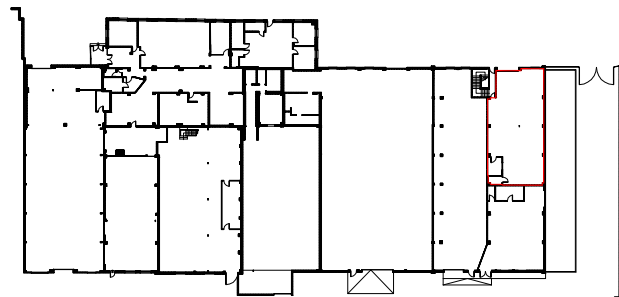

LOCATION WITHIN BUILDING (NTS)

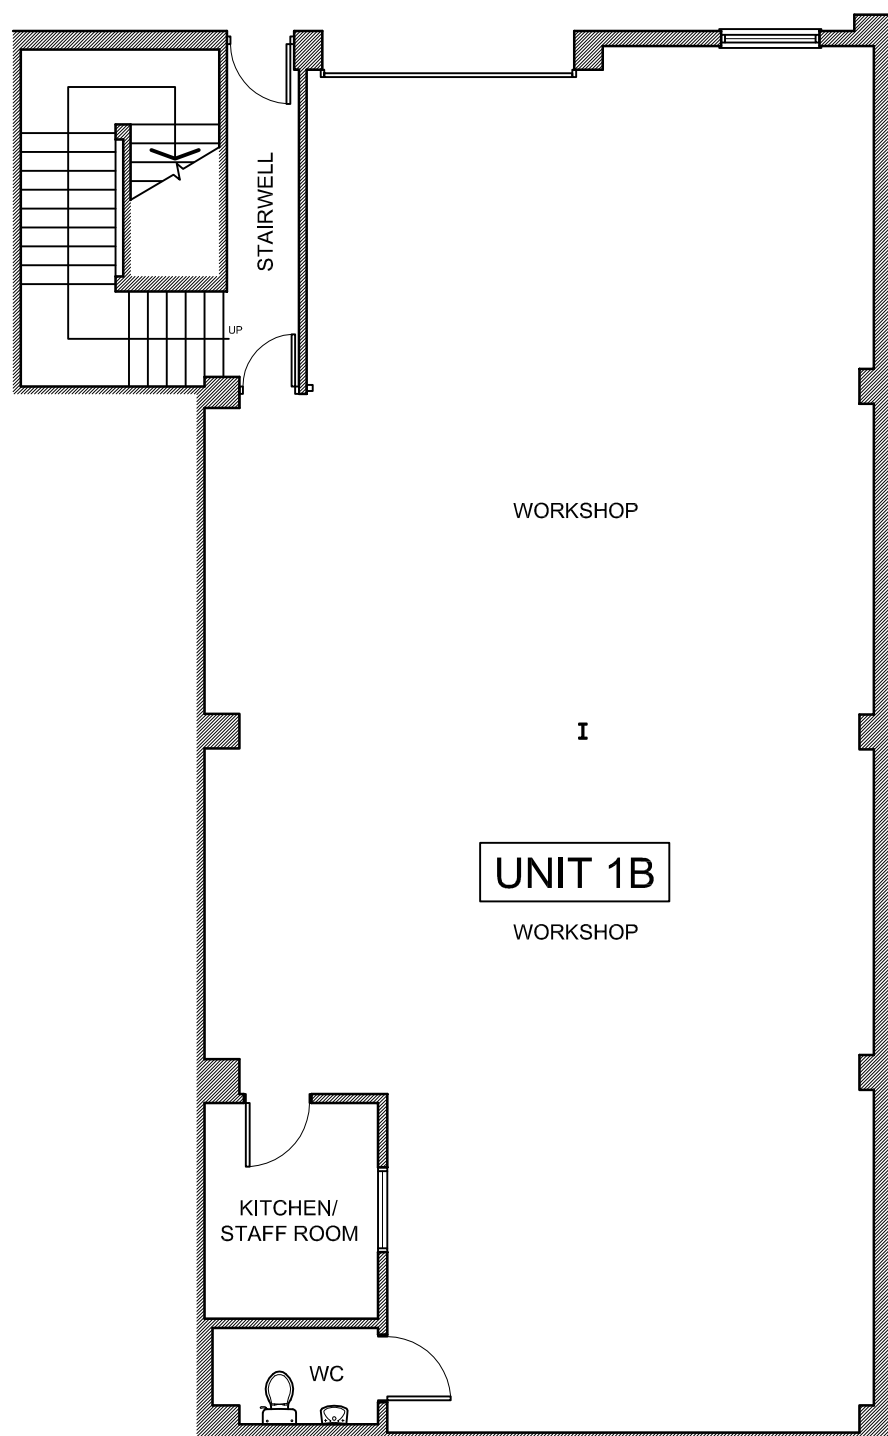

EXISTING GROUND FLOOR PLAN

NOTE: EXISTING BUILDING SURVEY CARRIED OUT BY OTHERS. CONTRACTOR TO CARRY OUT CHECK MEASUREMENTS ON SITE PRIOR TO CONSTRUCTION.

No.	Revision.	date	by
Project			
Unit 1B, Quayside Business Park, Quayside Road, Bitterne, Southampton, SO18 1DH			
Client / Brand			
Mr T. Mayhew			
Drawing Title			
UNIT 1B - EXISTING LAYOUT PLAN			
scale	1:100 @ A3	checked	.
date	11/04/2019	drawn	AL
19 104 002			