




 


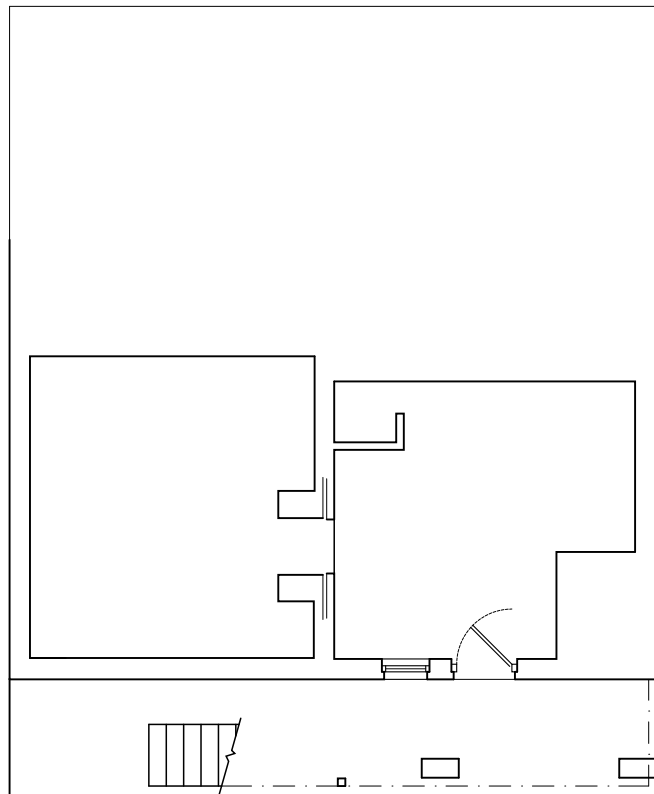
**BLOCK PLAN** 1:500

 


**LOCATION PLAN** 1:1250  
ORNANCE SURVEY LICENCE NUMBER 100053143

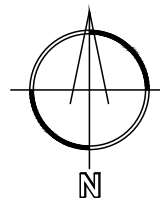


REV:	DATE:	DESCRIPTION:
DO NOT SCALE THESE DRAWINGS. USE WRITTEN DIMENSIONS ONLY. ALL DIMENSIONS TO BE CHECKED ON SITE PRIOR TO COMMENCEMENT OF WORK.		
		
LOCATION & BLOCK PLAN		
40 BELMONT ROAD SOUTHAMPTON		
DATE: NOV 23	SCALE @ A3: 1:500, 1:1250	
DRAWING NO. <b>479.01</b>	REVISION	



LOWER GROUND FLOOR 1:100

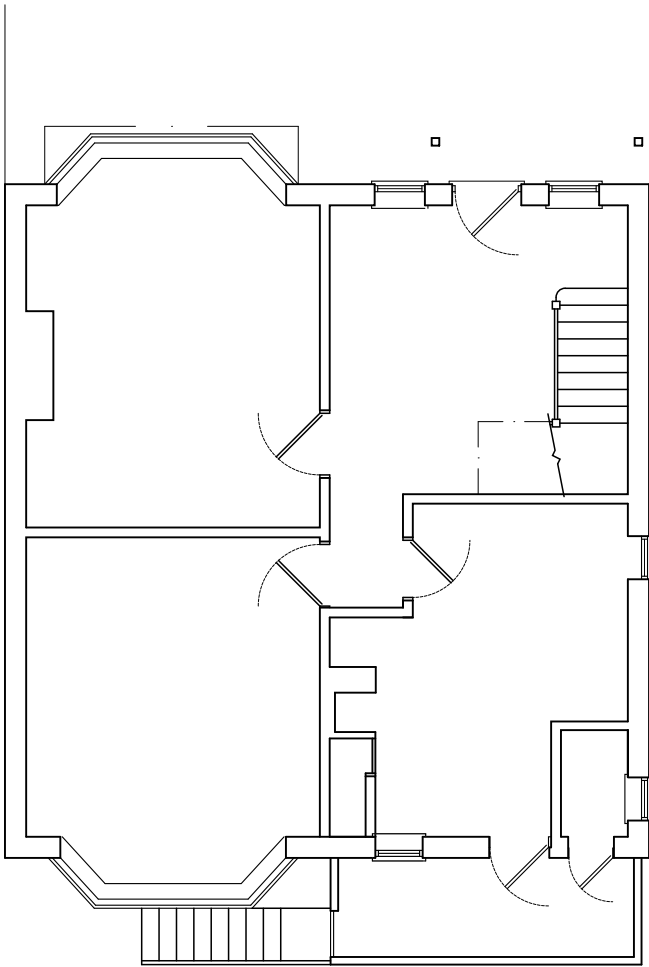

GROUND FLOOR 1:100

 

REV:	DATE:	DESCRIPTION:


DO NOT SCALE THESE DRAWINGS. USE WRITTEN DIMENSIONS ONLY. ALL DIMENSIONS TO BE CHECKED ON SITE PRIOR TO COMMENCEMENT OF WORK.




EXISTING

40 BELMONT ROAD  
SOUTHAMPTON


DATE: NOV 23	SCALE @ A3: 1:100
DRAWING NO. <b>479.02</b>	REVISION

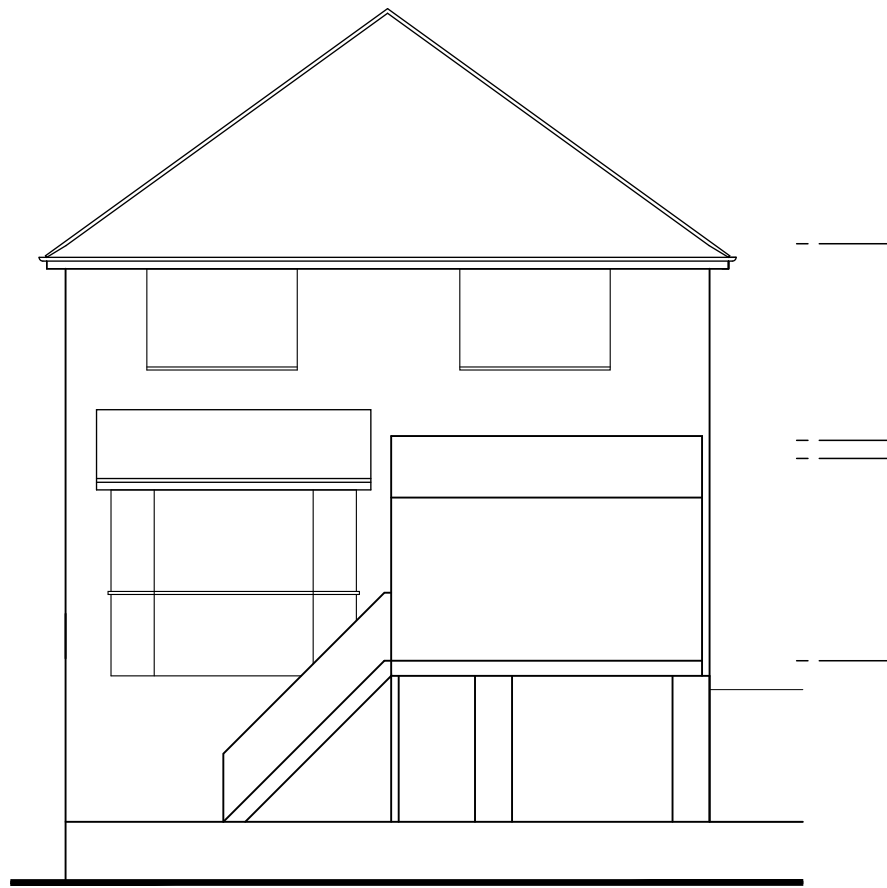


EAST ELEVATION 1:100

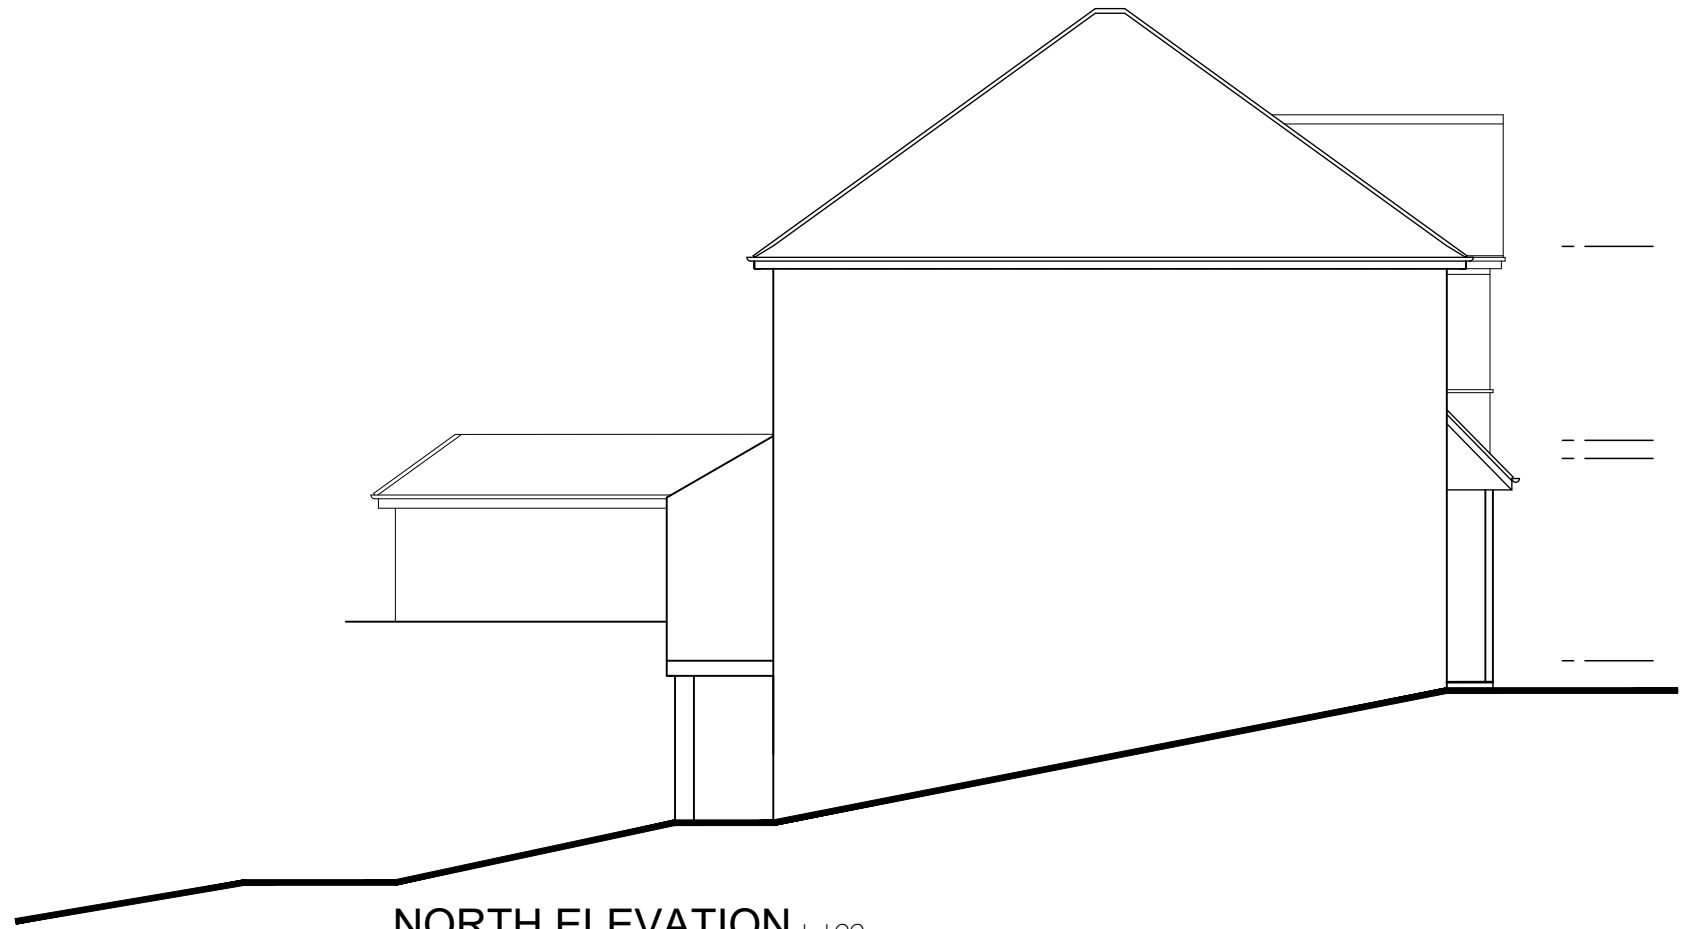


NORTH ELEVATION 1:100

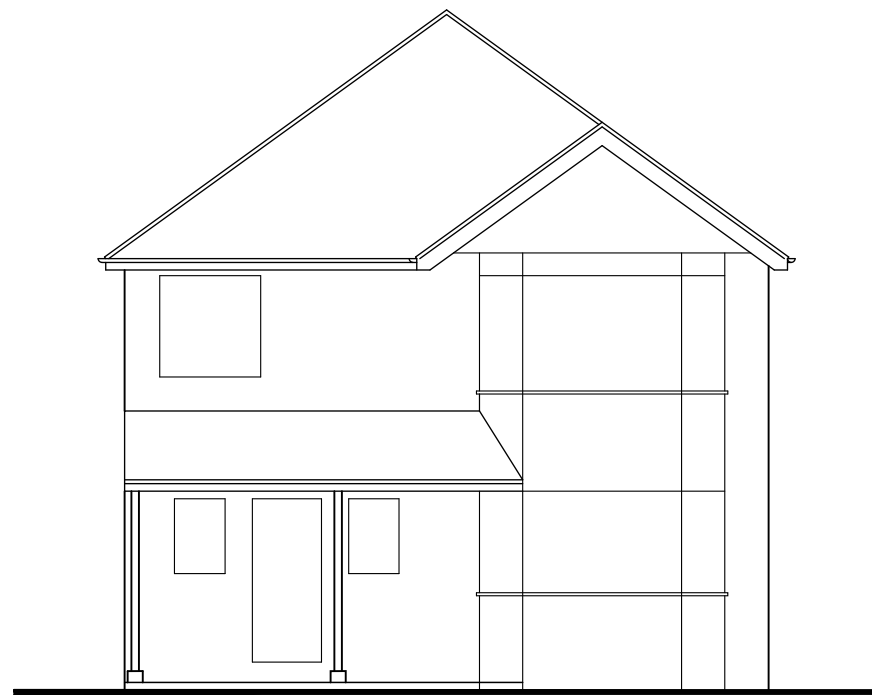


WEST ELEVATION 1:100

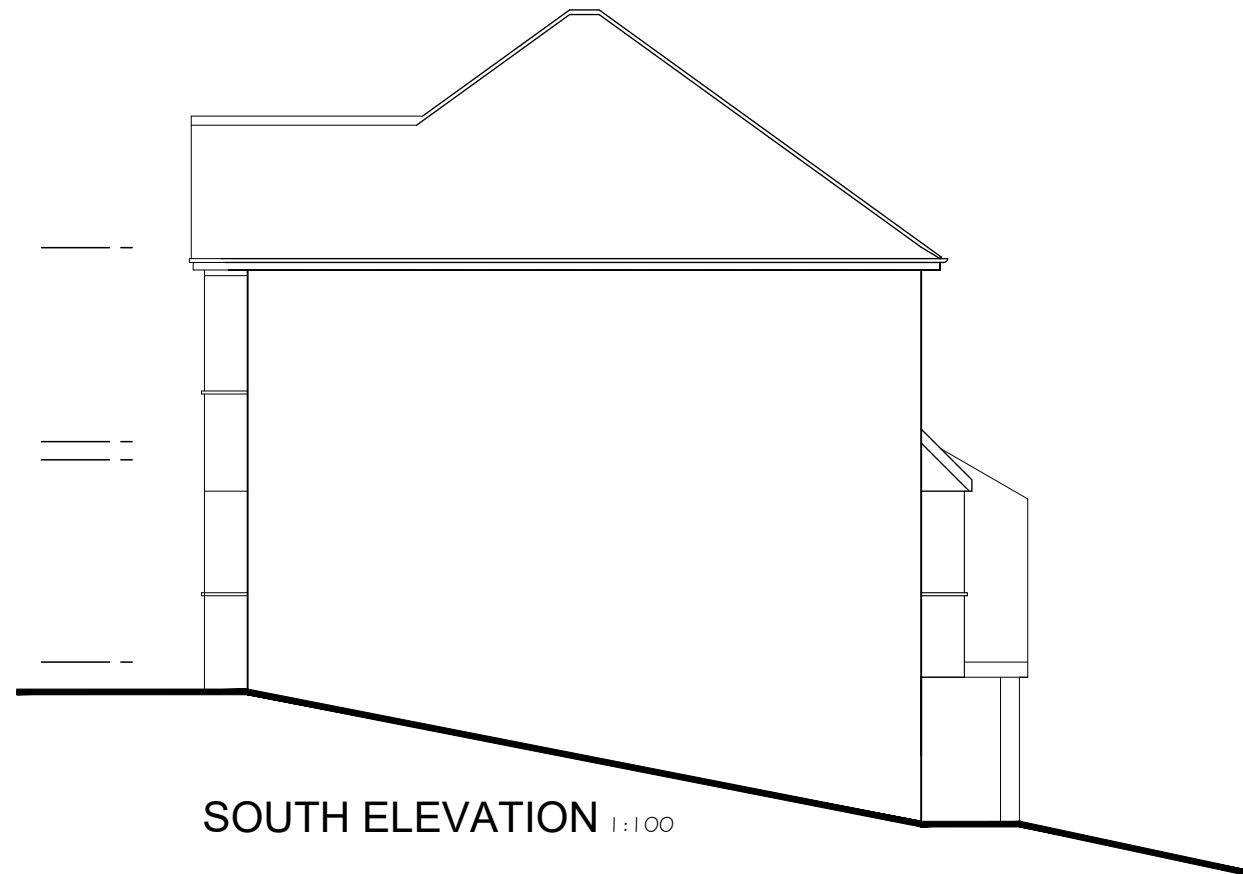


SOUTH ELEVATION 1:100

 


REV:	DATE:	DESCRIPTION:
DO NOT SCALE THESE DRAWINGS. USE WRITTEN DIMENSIONS ONLY. ALL DIMENSIONS TO BE CHECKED ON SITE PRIOR TO COMMENCEMENT OF WORK.		
		
EXISTING		
40 BELMONT ROAD SOUTHAMPTON		
DATE: NOV 23	SCALE @ A3: 1:100	REVISION
DRAWING NO. <b>479.03</b>		

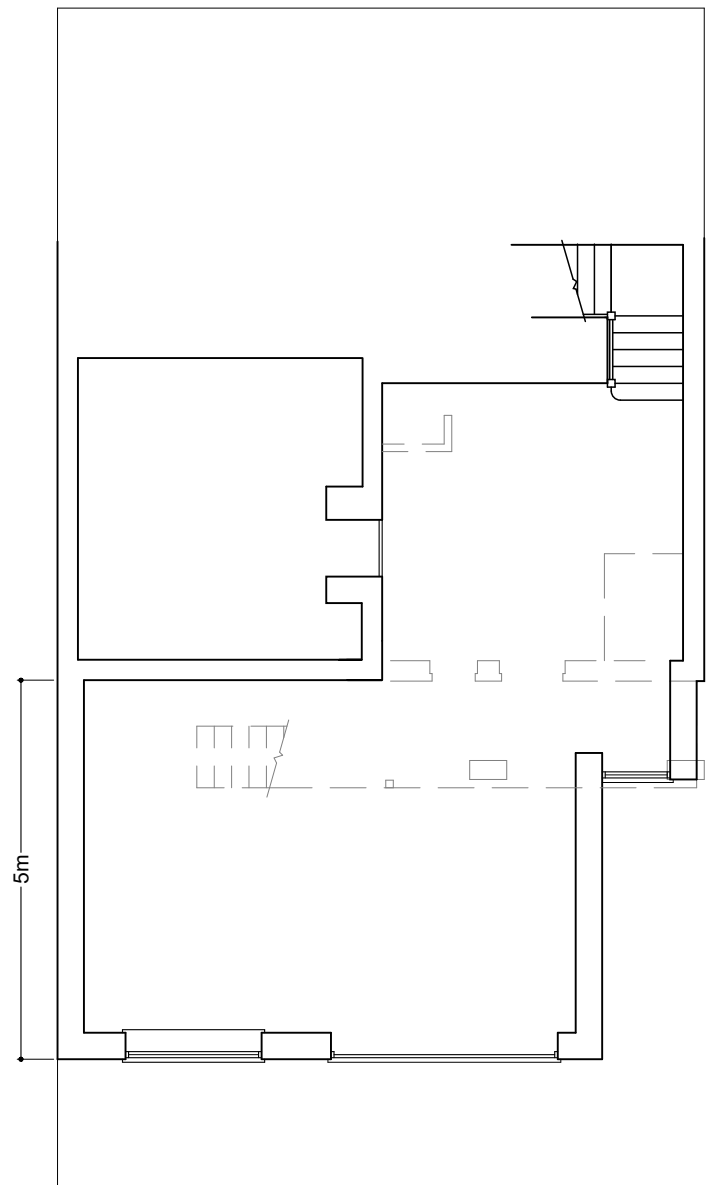

LOWER GROUND FLOOR 1:100

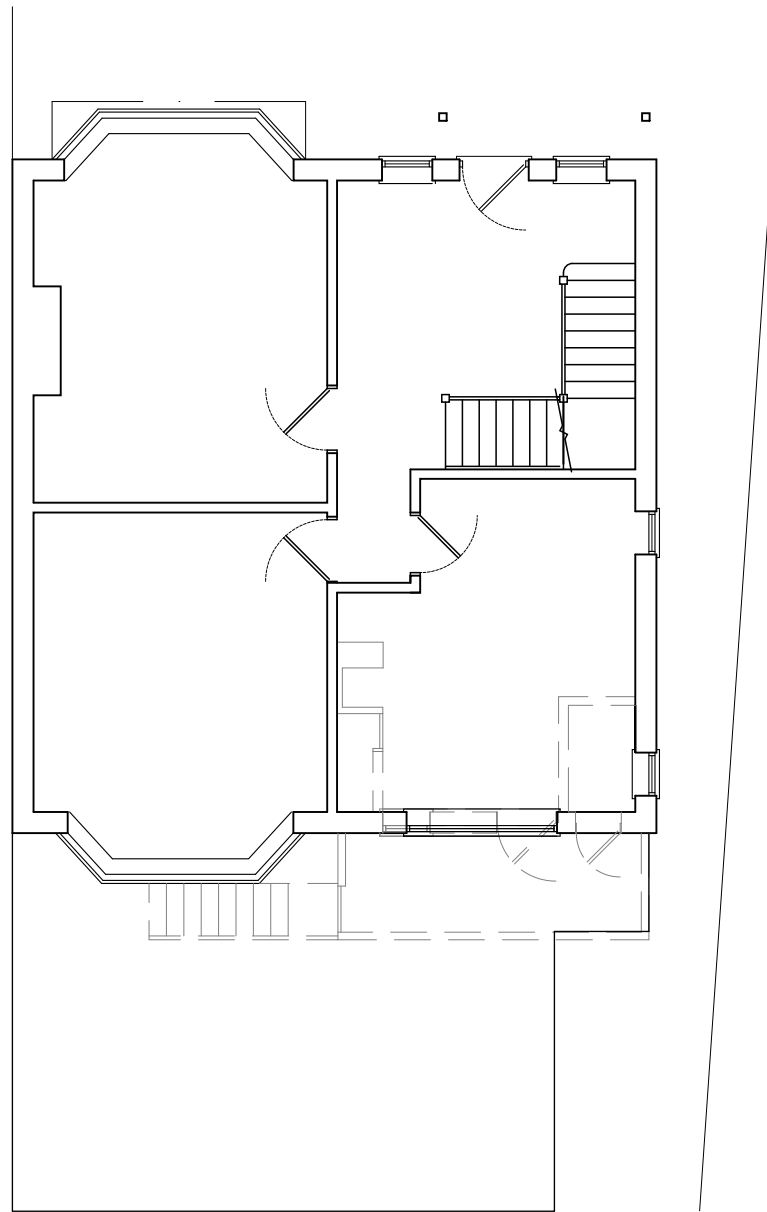


GROUND FLOOR 1:100

 


REV:	DATE:	DESCRIPTION:
DO NOT SCALE THESE DRAWINGS. USE WRITTEN DIMENSIONS ONLY. ALL DIMENSIONS TO BE CHECKED ON SITE PRIOR TO COMMENCEMENT OF WORK.		
		
PROPOSED		
40 BELMONT ROAD SOUTHAMPTON		
DATE: NOV 23	SCALE @ A3: 1:100	REVISION
DRAWING NO. <b>479.04</b>		




EAST ELEVATION 1:100

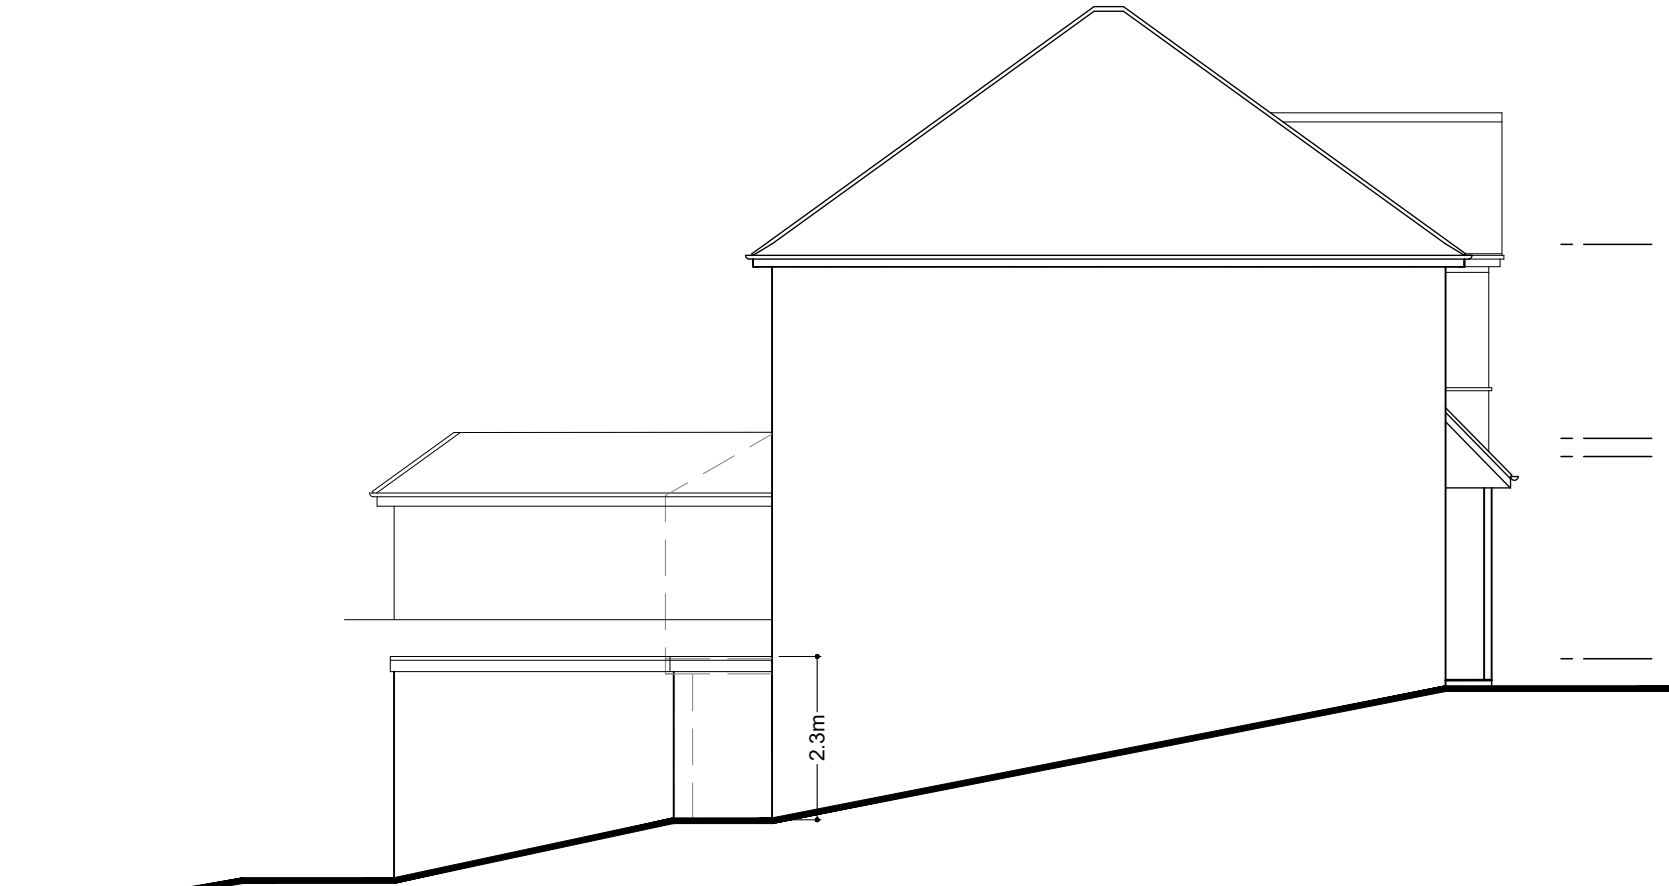


NORTH ELEVATION 1:100

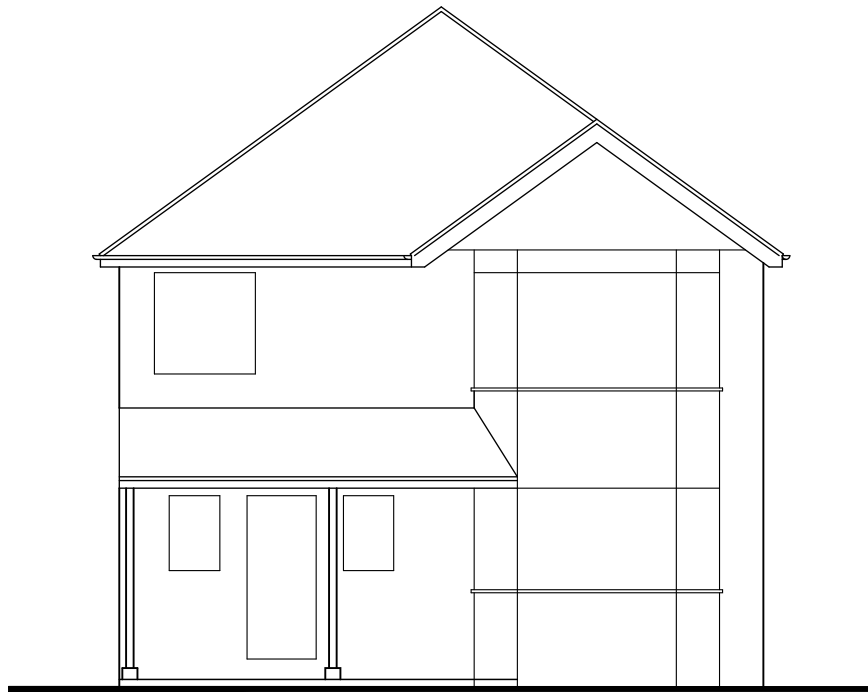

WEST ELEVATION 1:100

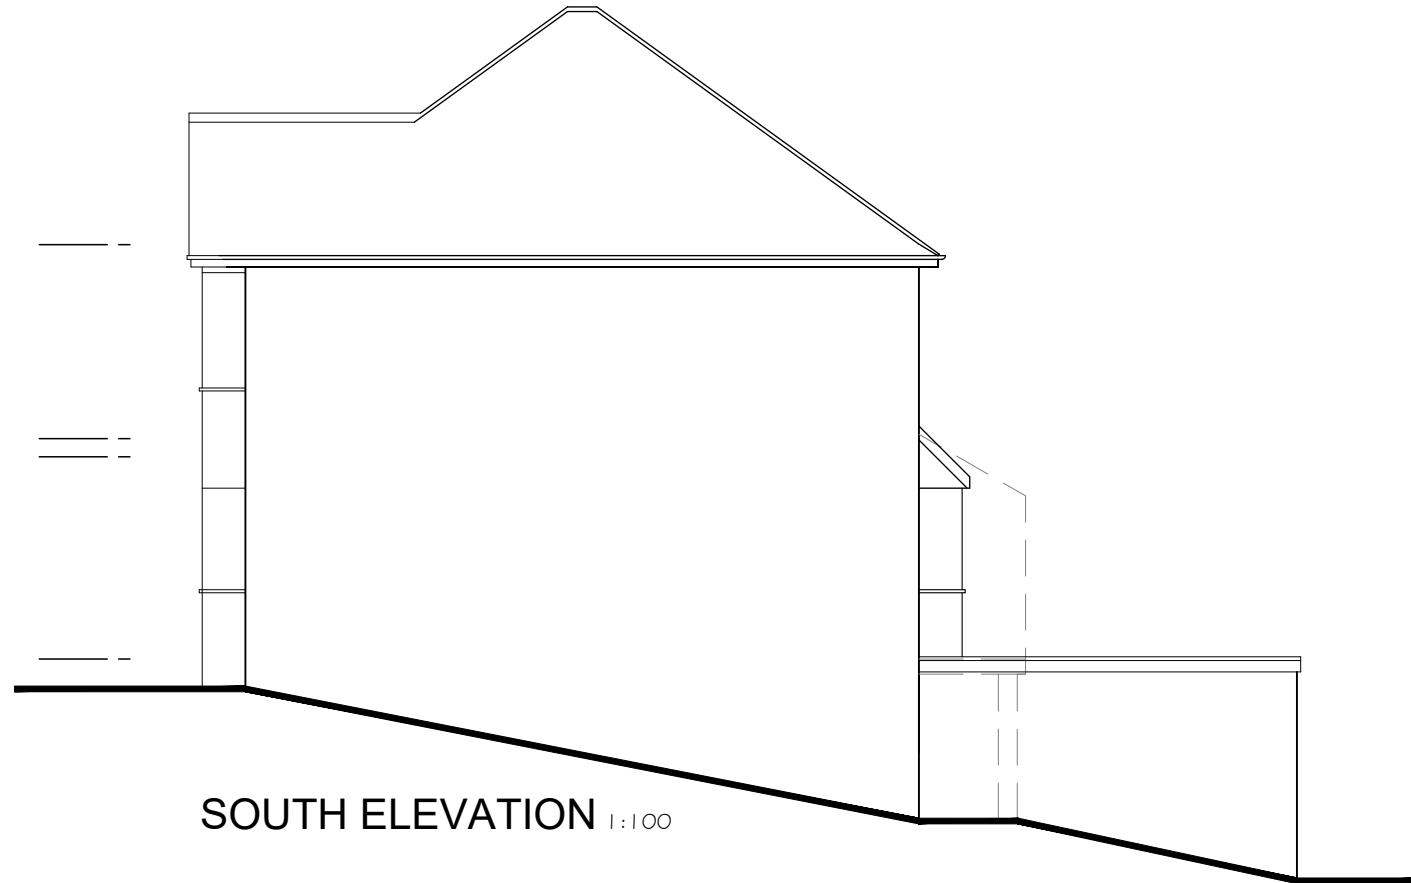

SOUTH ELEVATION 1:100

 

REV:	DATE:	DESCRIPTION:
DO NOT SCALE THESE DRAWINGS. USE WRITTEN DIMENSIONS ONLY. ALL DIMENSIONS TO BE CHECKED ON SITE PRIOR TO COMMENCEMENT OF WORK.		
		
PROPOSED		
40 BELMONT ROAD SOUTHAMPTON		
DATE: NOV 23	SCALE @ A3: 1:100	REVISION
DRAWING NO. <b>479.05</b>		