
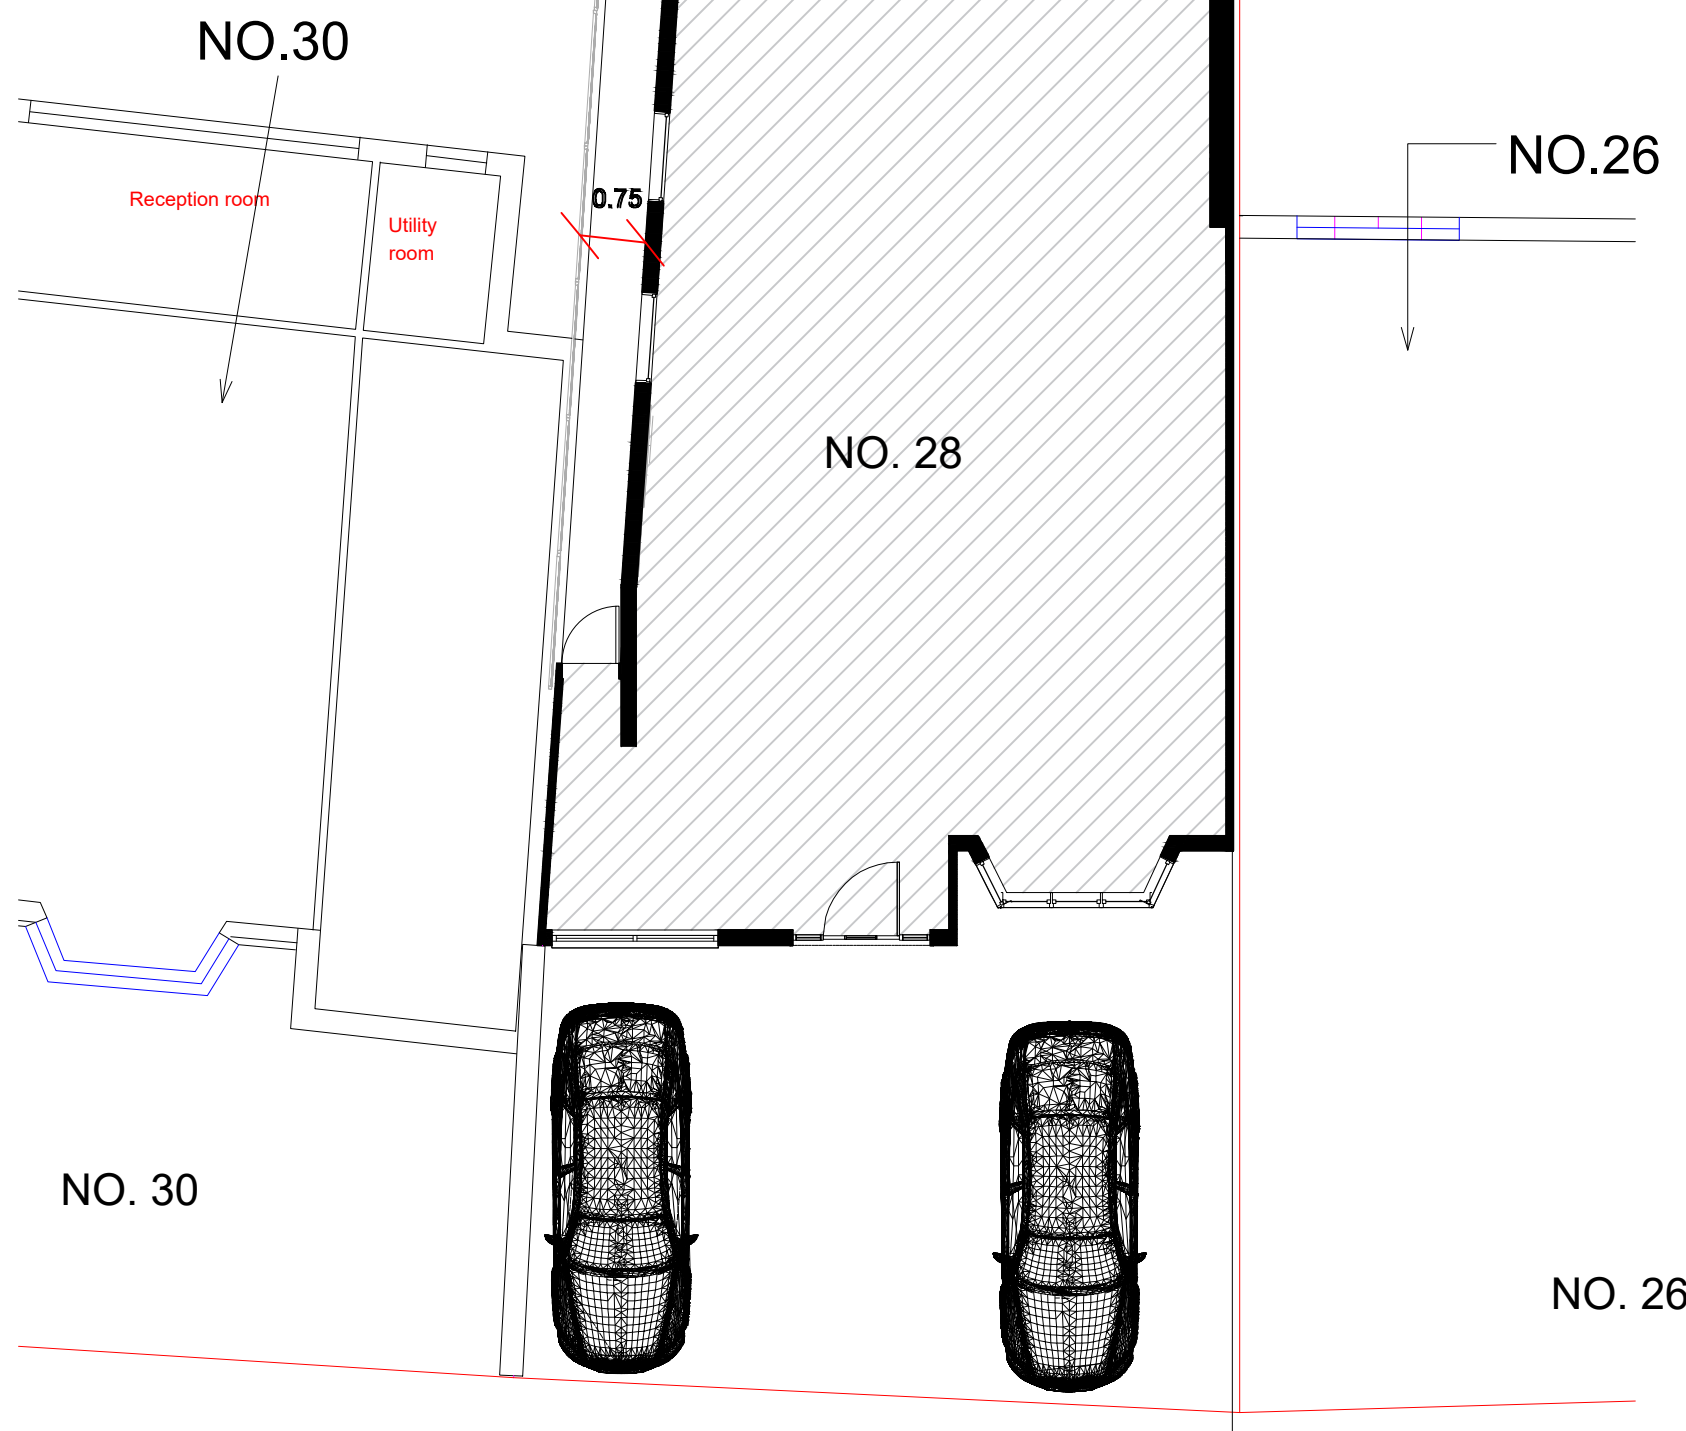


19 CUMBRIAN GARDENS, NW2 1E

BIKE STORAGE  
4.6sq.m

 

EXISTING GROUND FLOOR PLAN  
(APPROVED 21/1411/HSE)

SC.1:100

NOTES:

1. ALL DIMENSIONS ARE IN CENTIMETERS UNLESS OTHERWISE NOTED.
2. THIS DRAWING IS THE COPYRIGHT OF LOTUS ENGINEERS LIMITED AND MAY NOT BE COPIED OR REPRODUCED IN ANY WAY OR PASSED TO A THIRD PARTY WITHOUT PRIOR WRITTEN AUTHORISATION.



SITE: 28 CHEVIOT GARDENS, LONDON NW2 1QE, UK			
PROJECT NAME: CONVERSION TO THREE SELF-CONTAINED FLATS			
DRAWING TITLE EXISTING GROUND FLOOR PLAN			
DRAWING No. LCENG-DRG-603-28-NW2 1QE			
STATUS PLANNING			
DATE:	07.12.2023	REV.:	0
DRAWN:	AM	SHEET:	3/7
SCALE:	1:100	SIZE:	A3

**LOTUS**  
CHARTERED ENGINEERS

336 Ballards Ln, North Finchley, London N12 0EY  
T: +44 (0) 2081 231 070  
E: Info@LCEng.co.uk  
www.LCEng.co.uk