



0 4 8 12 16 20

 

PHYSICAL SCALE IN METERS @ 1:200

NOTES:
This drawing has been produced solely for PLANNING/DESIGN.
Do not Scale from this Drawing except for planning purposes.
Any drainage shown is presumed and to be checked on site
before commencement of works.
This drawing is the copyright of MF Designs Ltd.

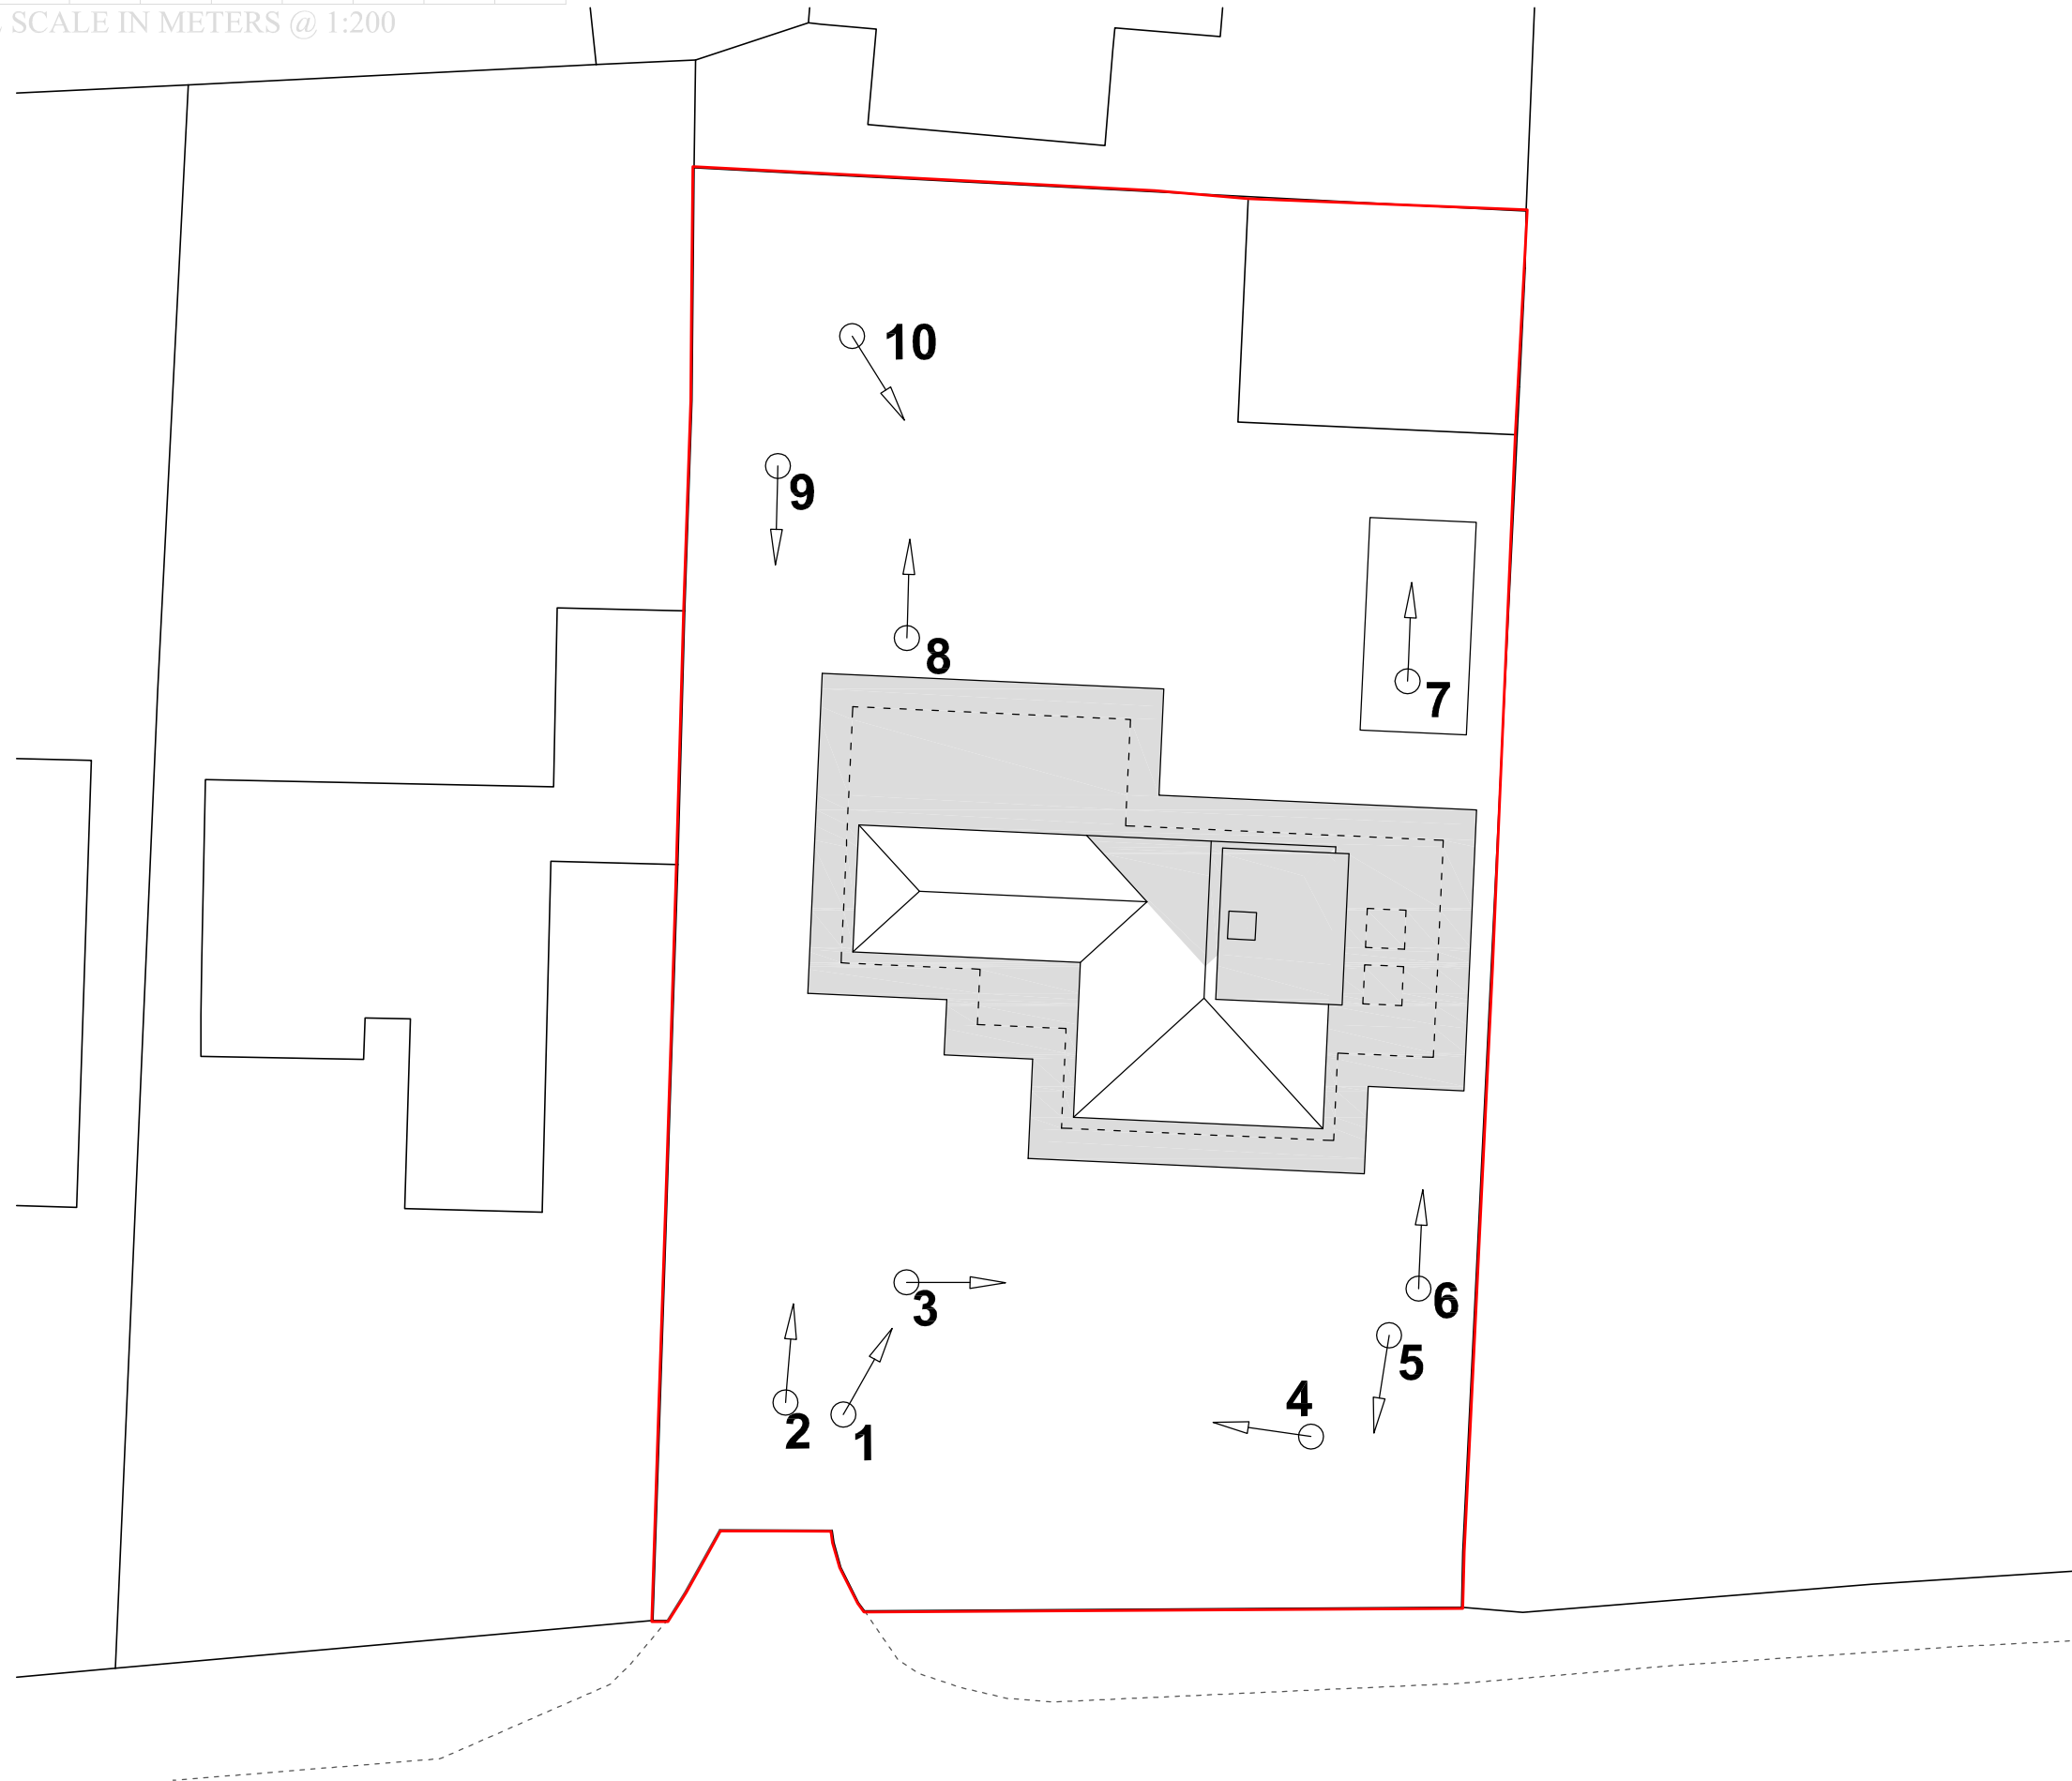

NORTH

A: 14/11/2023 - Roof conversion/extension with side dormer window

mf designs ltd

Chartered Architects



36 Grove Road • Havant • Hampshire • PO9 1AR

t/f 02392 470967

Director: Martin Farrer RIBA • Co Registration No.4507379

e admh@mfdesigns.org.uk

Date: May 2023

Job No: 3315

Scale: 1:200

Drg No: P_04 A

Site Plan -showing location of photo's of site and surroundings

EXTENSION & ALTERATIONS - 51 Breach Avenue, Southbourne. PO10 8NB