



Site Plan. Scale: 1:500

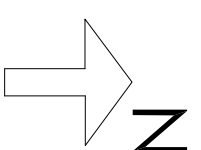

Location Plan. Scale: 1:1250

 

DRAWING NUMBER 202317.LP
 As Existing REVISION
 Location and Block Plans SCALE 1:1250 & 1:500 @A3
 DATE November 2023

PROJECT
 Proposed extensions and alterations of Shore House
 West Strand, West Withering, Chichester PO20 8AU

CLIENT
 Lucy and Justin Ede

Benjamin Favier Architects

23 Twitten Way, Worthing BN14 7JU T. 01903 209635 M. 07946 380099

