





North Elevation


KEY

	Existing walls retained
	Existing walls to be taken down
	New walls

 

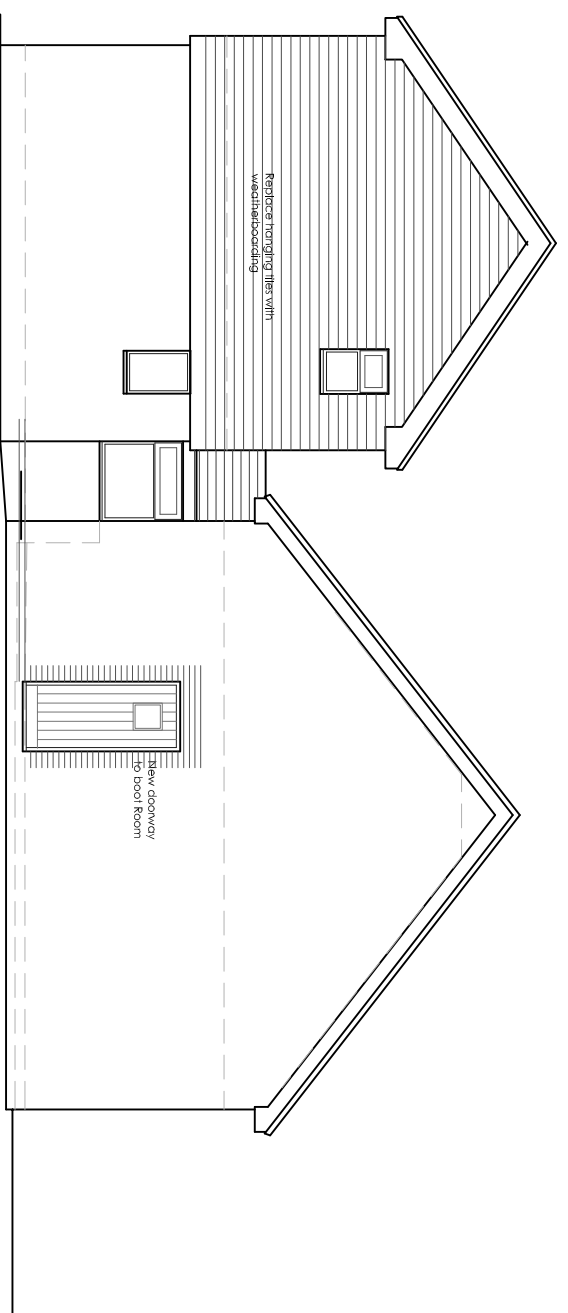West Elevation

Scale in metres

 

DRAWING NUMBER 202317.PAP 04
 As Proposed REVISION
 North and West Elevations SCALE 1:100 @ A3
 DATE November 2023

PROJECT Proposed extensions and alterations at Shore House
 West Strand, West Wittering, Chichester PO20 8AU

CLIENT Lucy and Justin Eede

Benjamin Favier Architects
 23 Twitten Way Worthing BN14 7JU T: 01903 209435 M: 07946 380099

