



South Elevation

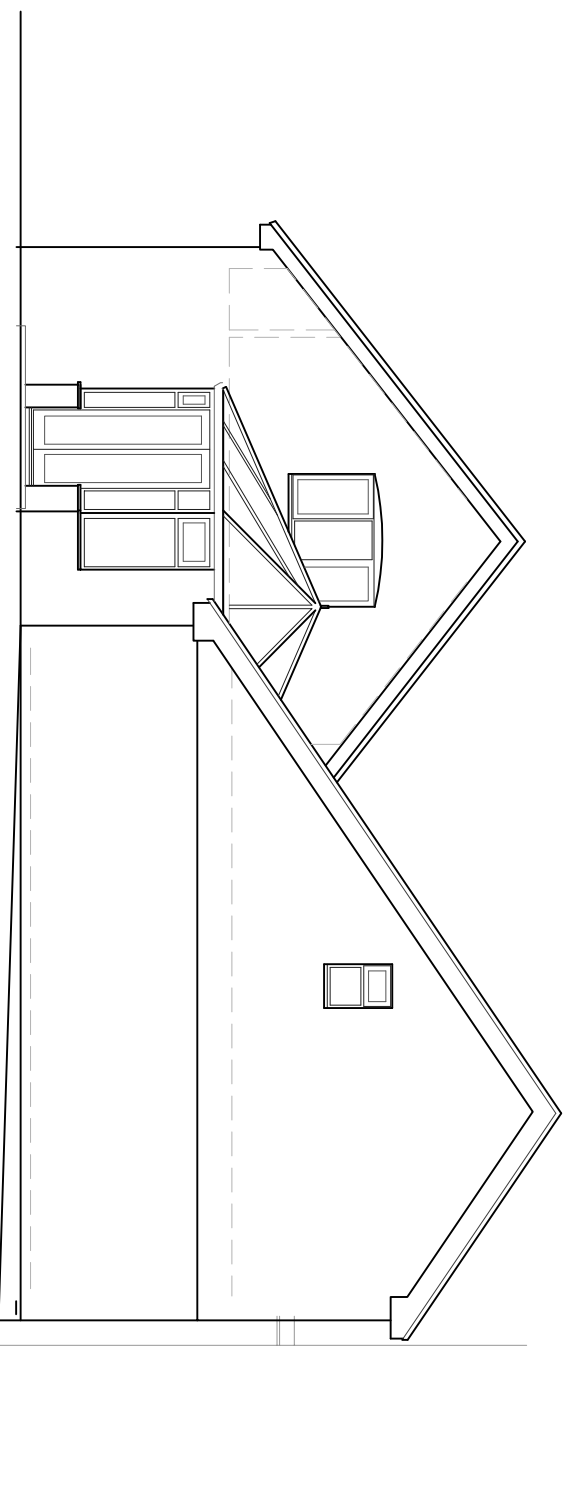

East Elevation

Scale in metres

 

DRAWING NUMBER 202317.Exg 03
As Existing REVISION
South and East Elevations SCALE 1:100 @ A3
DATE November 2023

PROJECT
Proposed extensions and alterations of Shore House
West Strand, West Wittering, Chichester PO20 8AU

CLIENT
Lucy and Justin Eede

Benjamin Favier Architects

23 Twitten Way Worthing BN14 7JU T. 01903 209635 M. 07946 380099

