

This drawing and the information provided is the property of Applecore PDM Ltd and shall not be copied whole, in part, or used for any other purpose without written permission from the company.

Principle Contractor is to ensure all materials and workmanship complies with Regulation 7 of the Building Regulations whether or not specifically stated on these drawings. It is the Principle Contractors' duty to ensure all works on site are approved by an appointed Building Control body.



Principle Contractor is to ensure dimensions are taken on site before procurement of any materials/work proceeding. Structural members are not to be ordered scaling from this drawing.

Principle Contractor to ensure full compliance with the amended CDM Regulations (2015) if the project requires.


This drawing, unless noted, does not represent compliance with the Party Wall Act 1996 and if required, all agreements are to be in place before works commence.

It is the Principle Contractors' responsibility to ensure Planning/Building Control approvals are in place prior to works commencing. Should works commence prior to relevant approvals Applecore PDM Ltd accept no responsibility.


Do not scale from this drawing except for the purpose of Local Authority Planning department

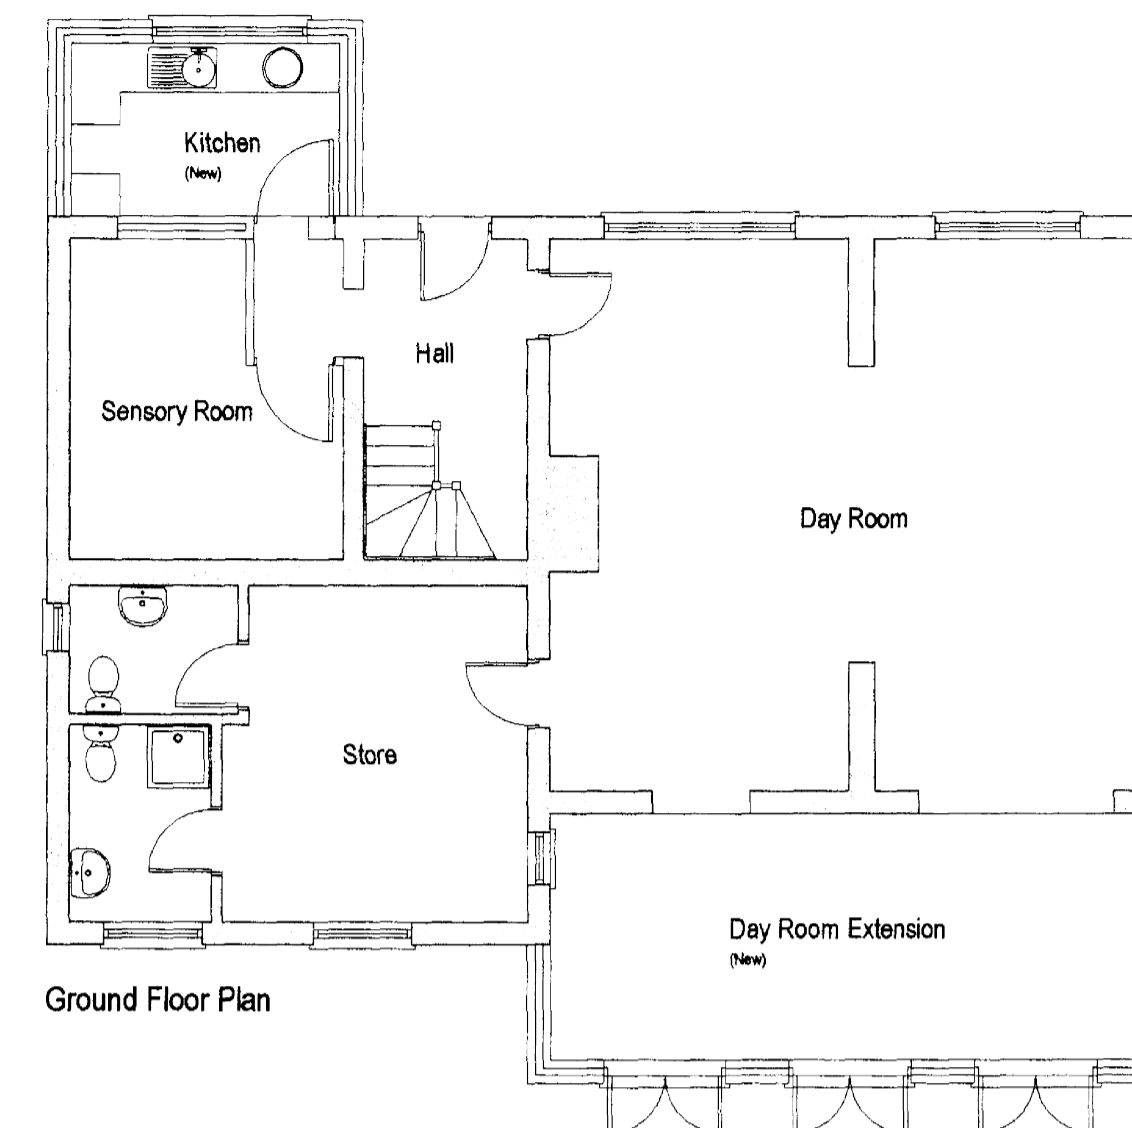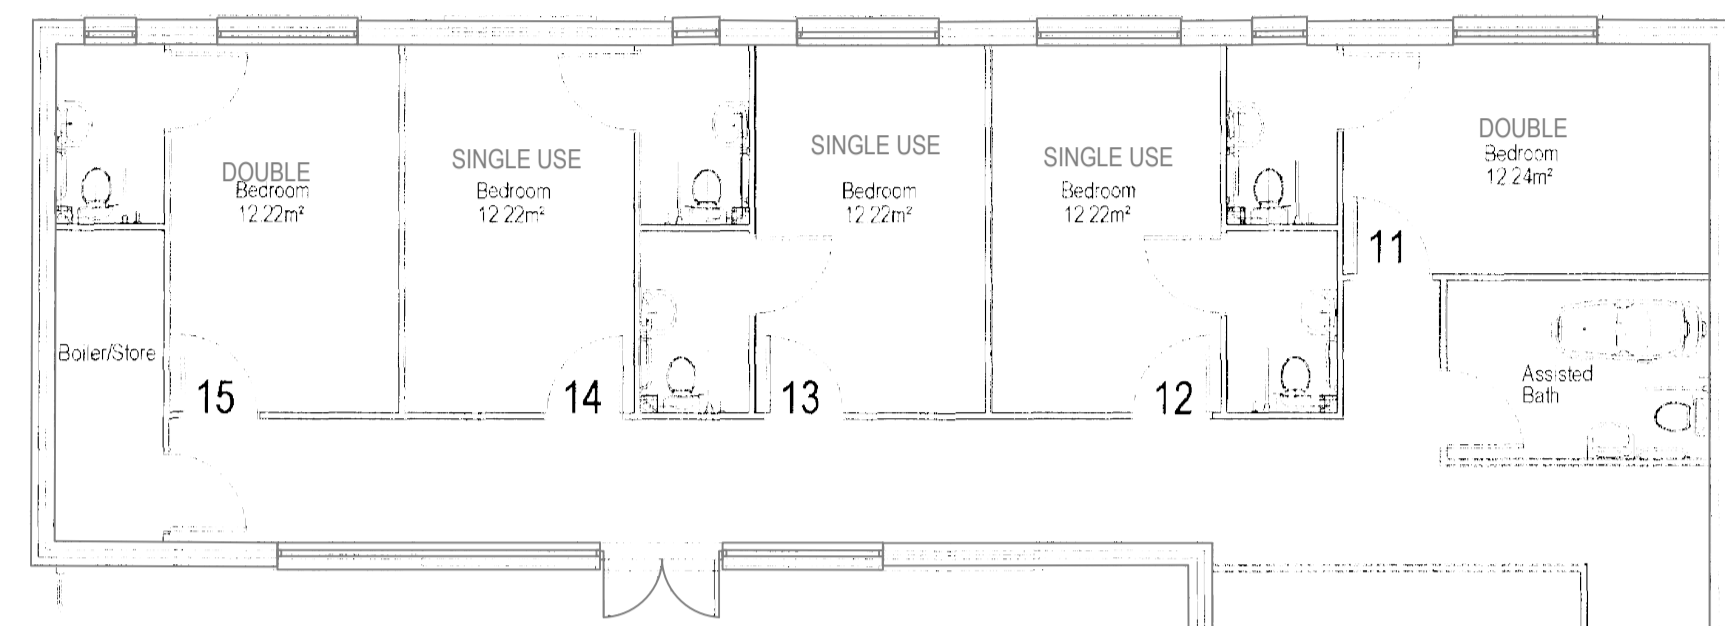

Ground Floor Plan

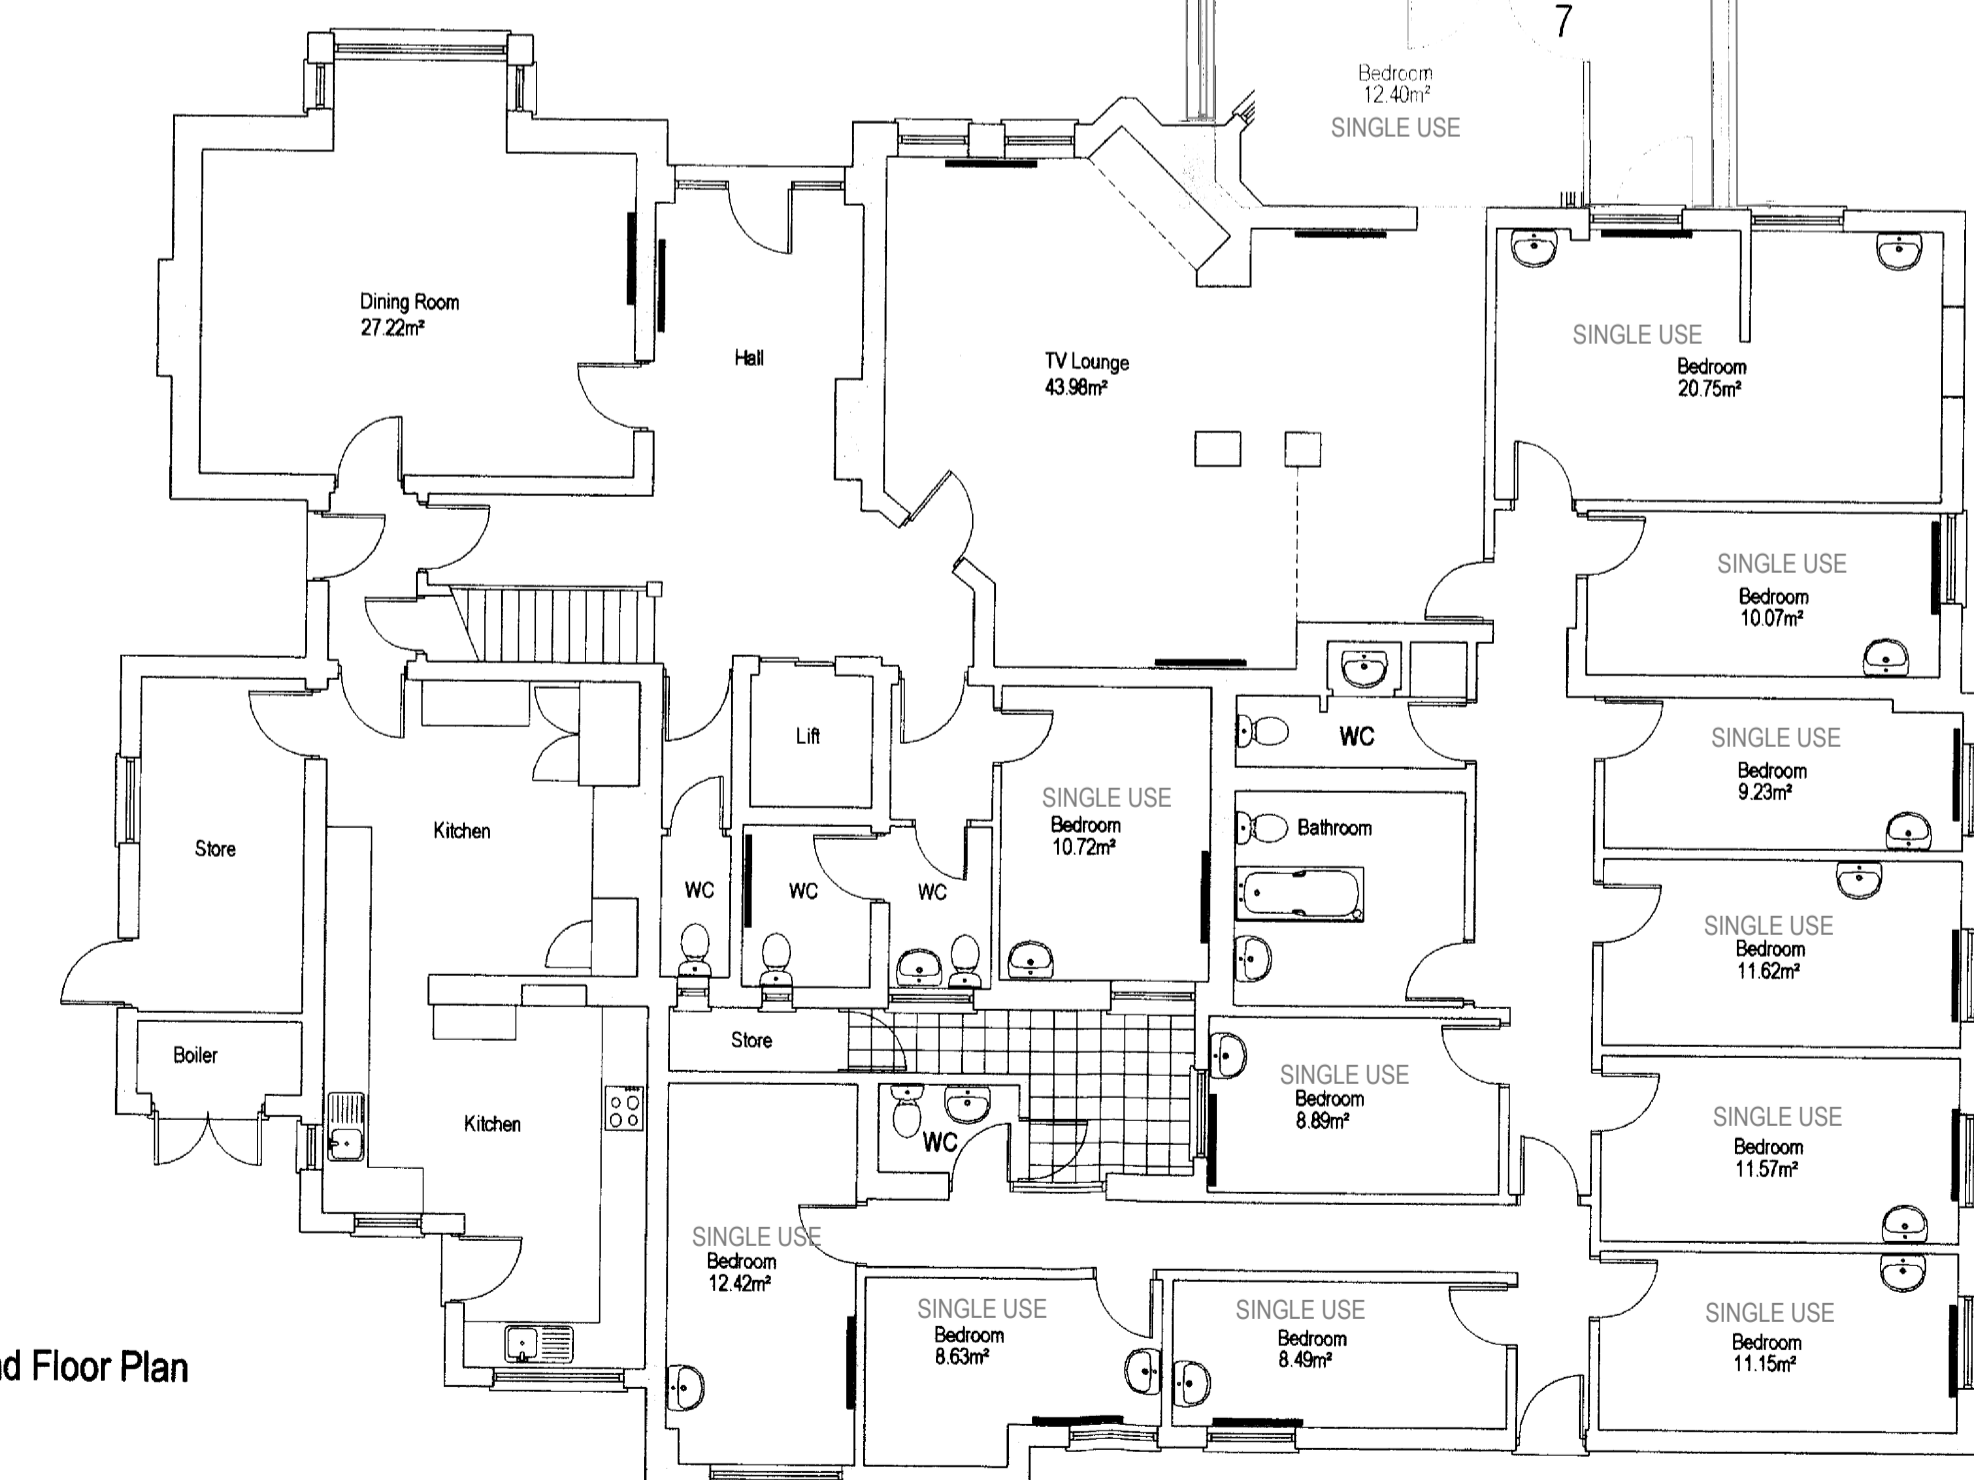

Ground Floor Plan

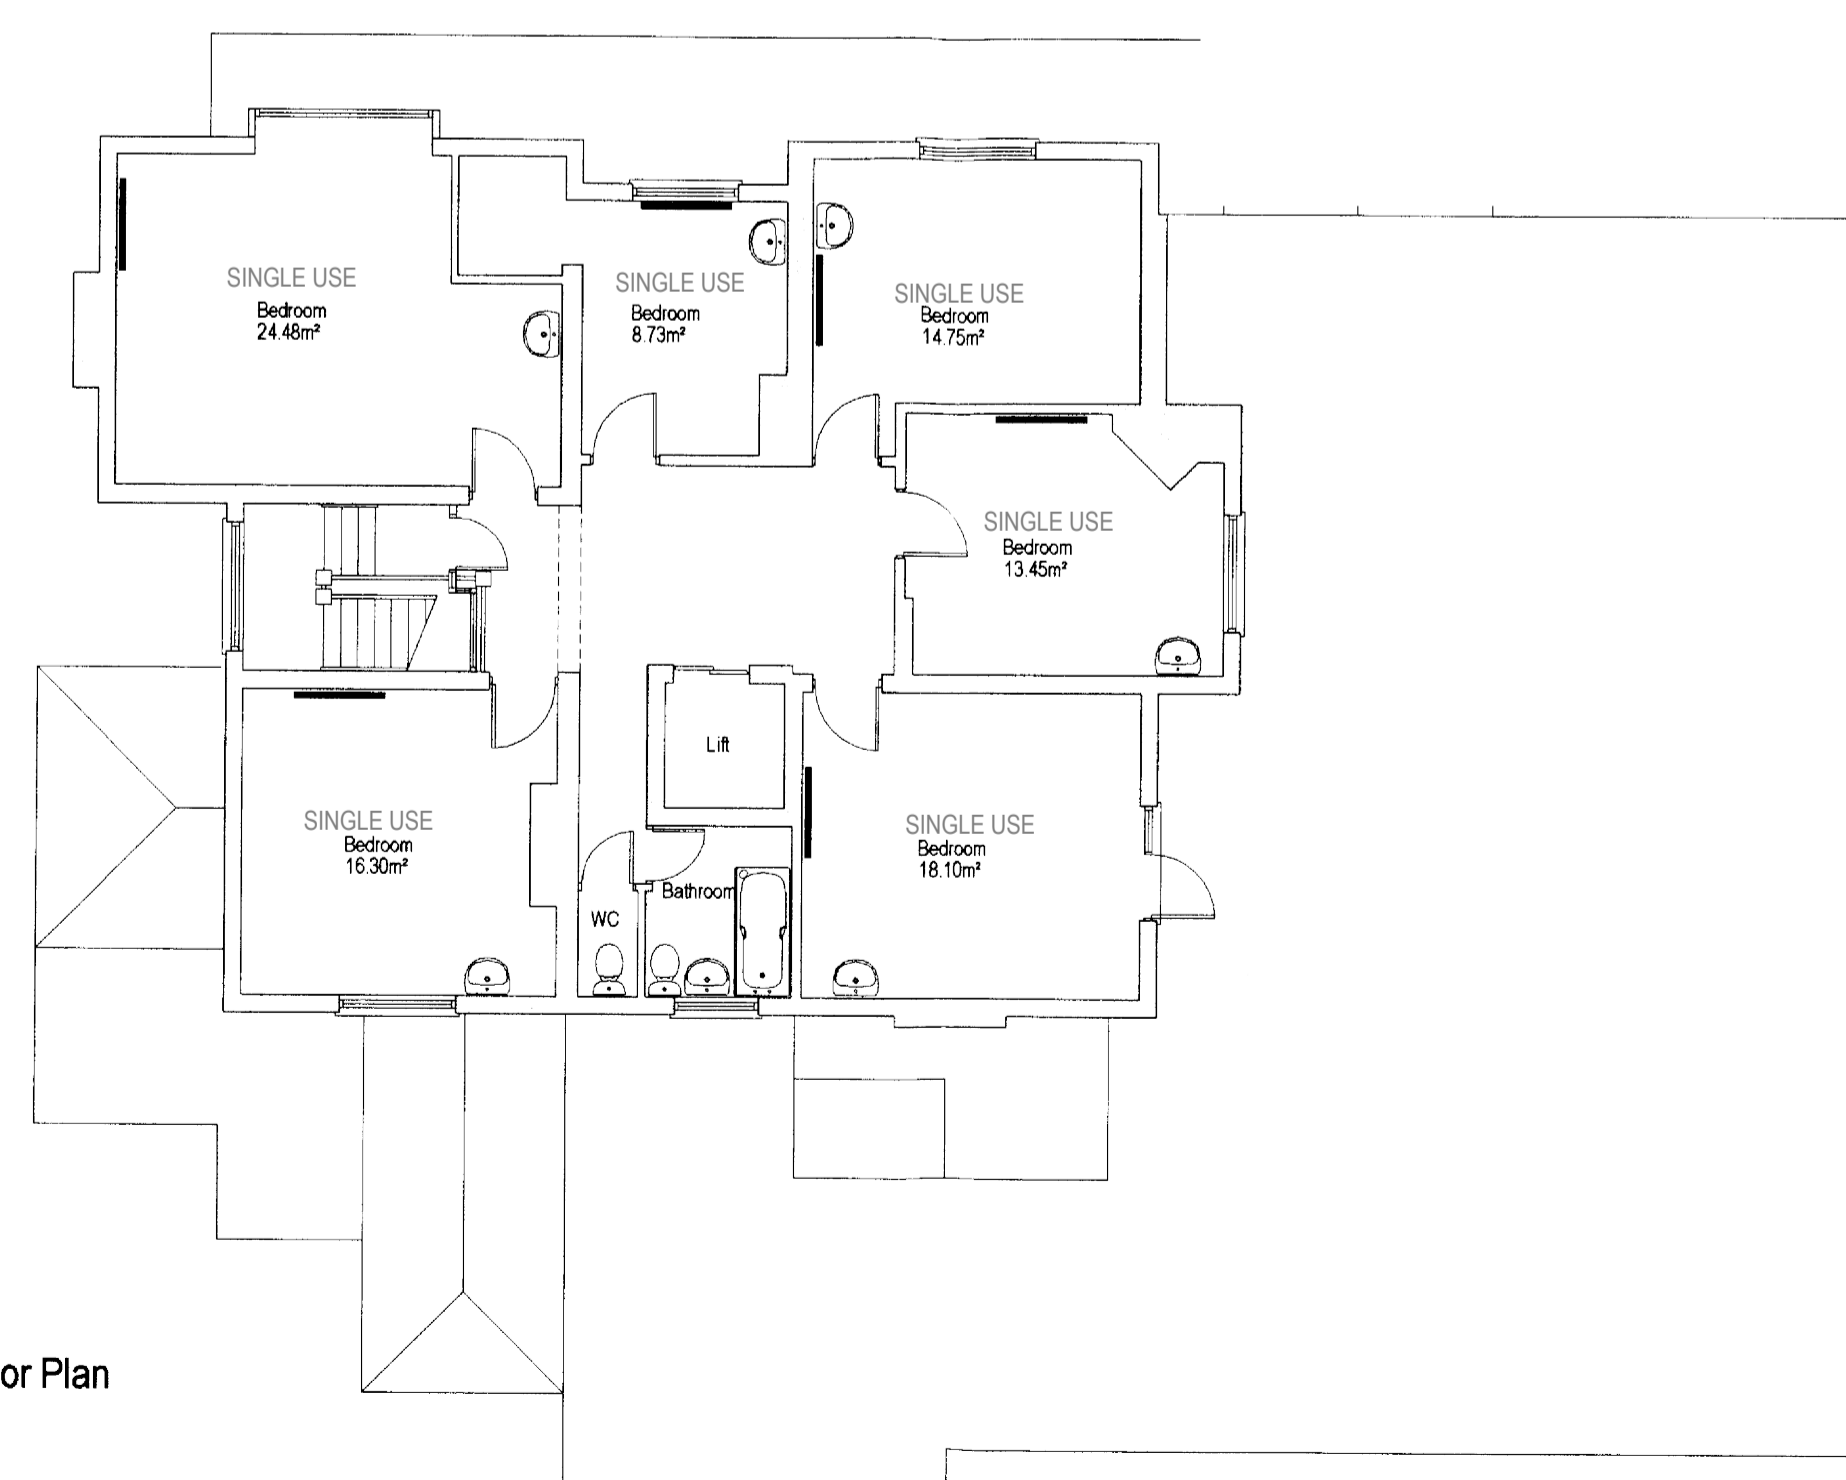

First Floor Plan



Rev.	Date	Description
A	DEC 23	PROPOSED BEDROOMS SHOWN
A	NOV 23	DOUBLE BEDROOMS SHOWN

Rev.	Date	Description
------	------	-------------

Client
Brentor Property Group

Job Title
Manor Care Home, Chichester

Drawing Title
Existing and Proposed Ground Floor Plan

Scale **1:100** Sheet **A1**

Date **NOV 23** Drawn by **MD**

Drg. No. **PG.8184 · 23 · 01** Rev. **A**