




ROOF PLAN

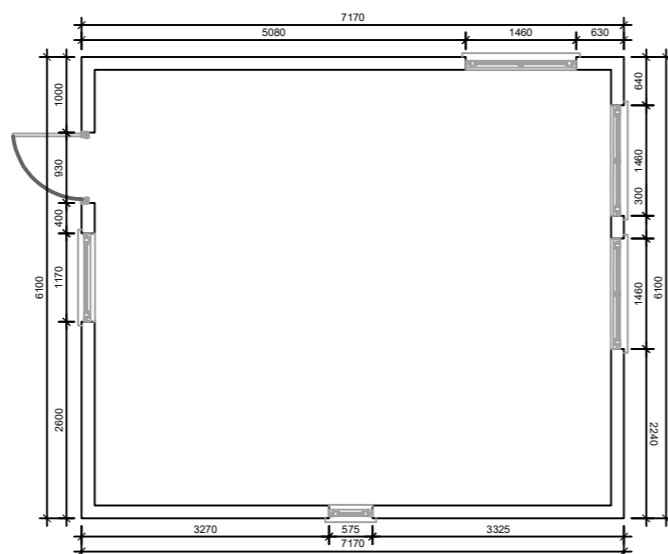


GROUND FLOOR PLAN

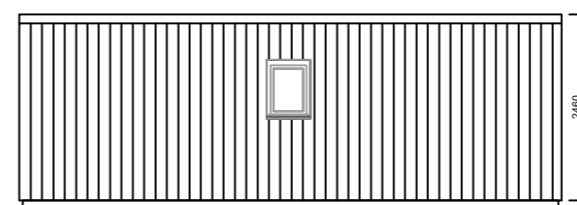


NORTH ELEVATION

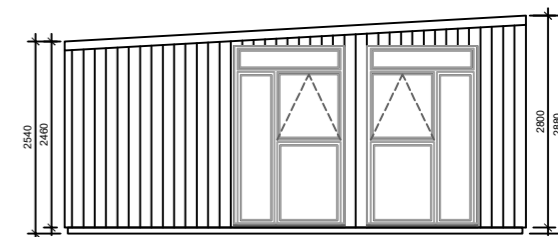

WEST ELEVATION

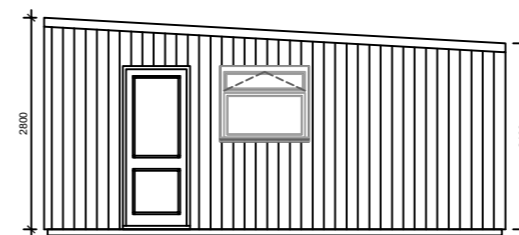

EAST ELEVATION

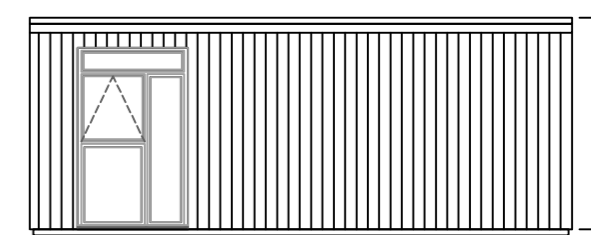

SOUTH ELEVATION

SCALE



**PLANNING APPLICATION**

**PROJECT**  
 The Coach House  
 Oak Lane  
 Shillinglee  
 GU8 4SQ

**Title**  
 Proposed Plan & Elevations

**Scale 1:100 @ A3**  
**Date: April 2022**

**Drawing No.**  
 1CH-201-2