




ROOF PLAN

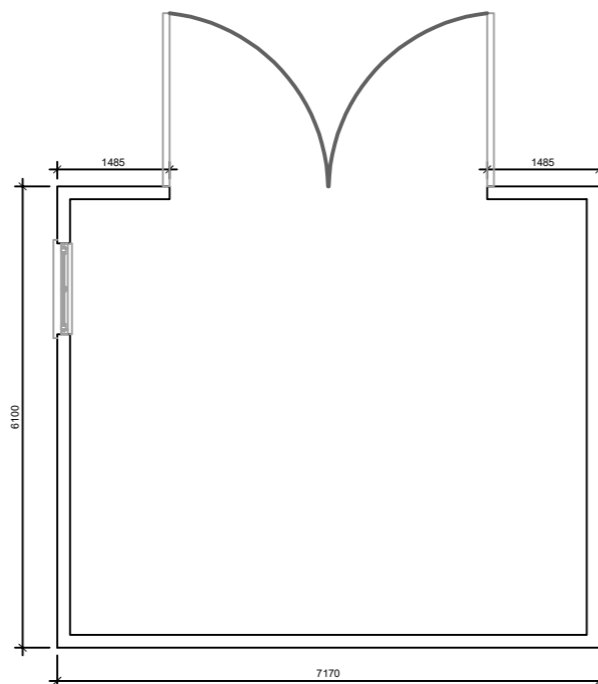


GROUND FLOOR PLAN

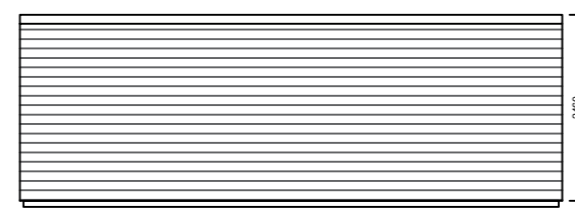


NORTH ELEVATION

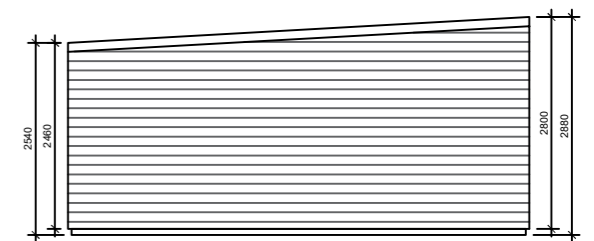

WEST ELEVATION

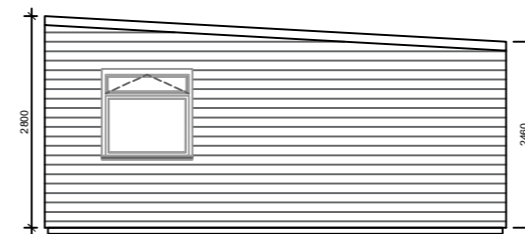

EAST ELEVATION

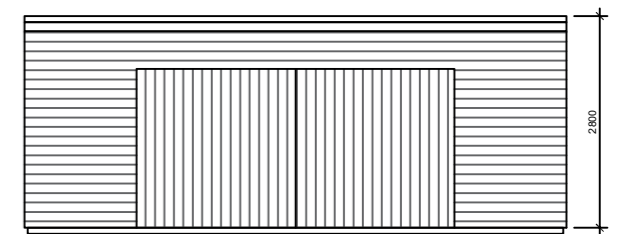

SOUTH ELEVATION

SCALE



PLANNING APPLICATION

PROJECT

The Coach House
Oak Lane
Shillingee
GU8 4SQ

Title

Existing Plan & Elevations

Scale 1:100 @ A3

Date: April 2022

Drawing No.

1CH-201-1